


FHWA REGION NO.	STATE	PROJECT NO.	YEAR	SHEET NO.	TOTAL SHEETS
7	KS.	87-U-1362-01	1993	26	149

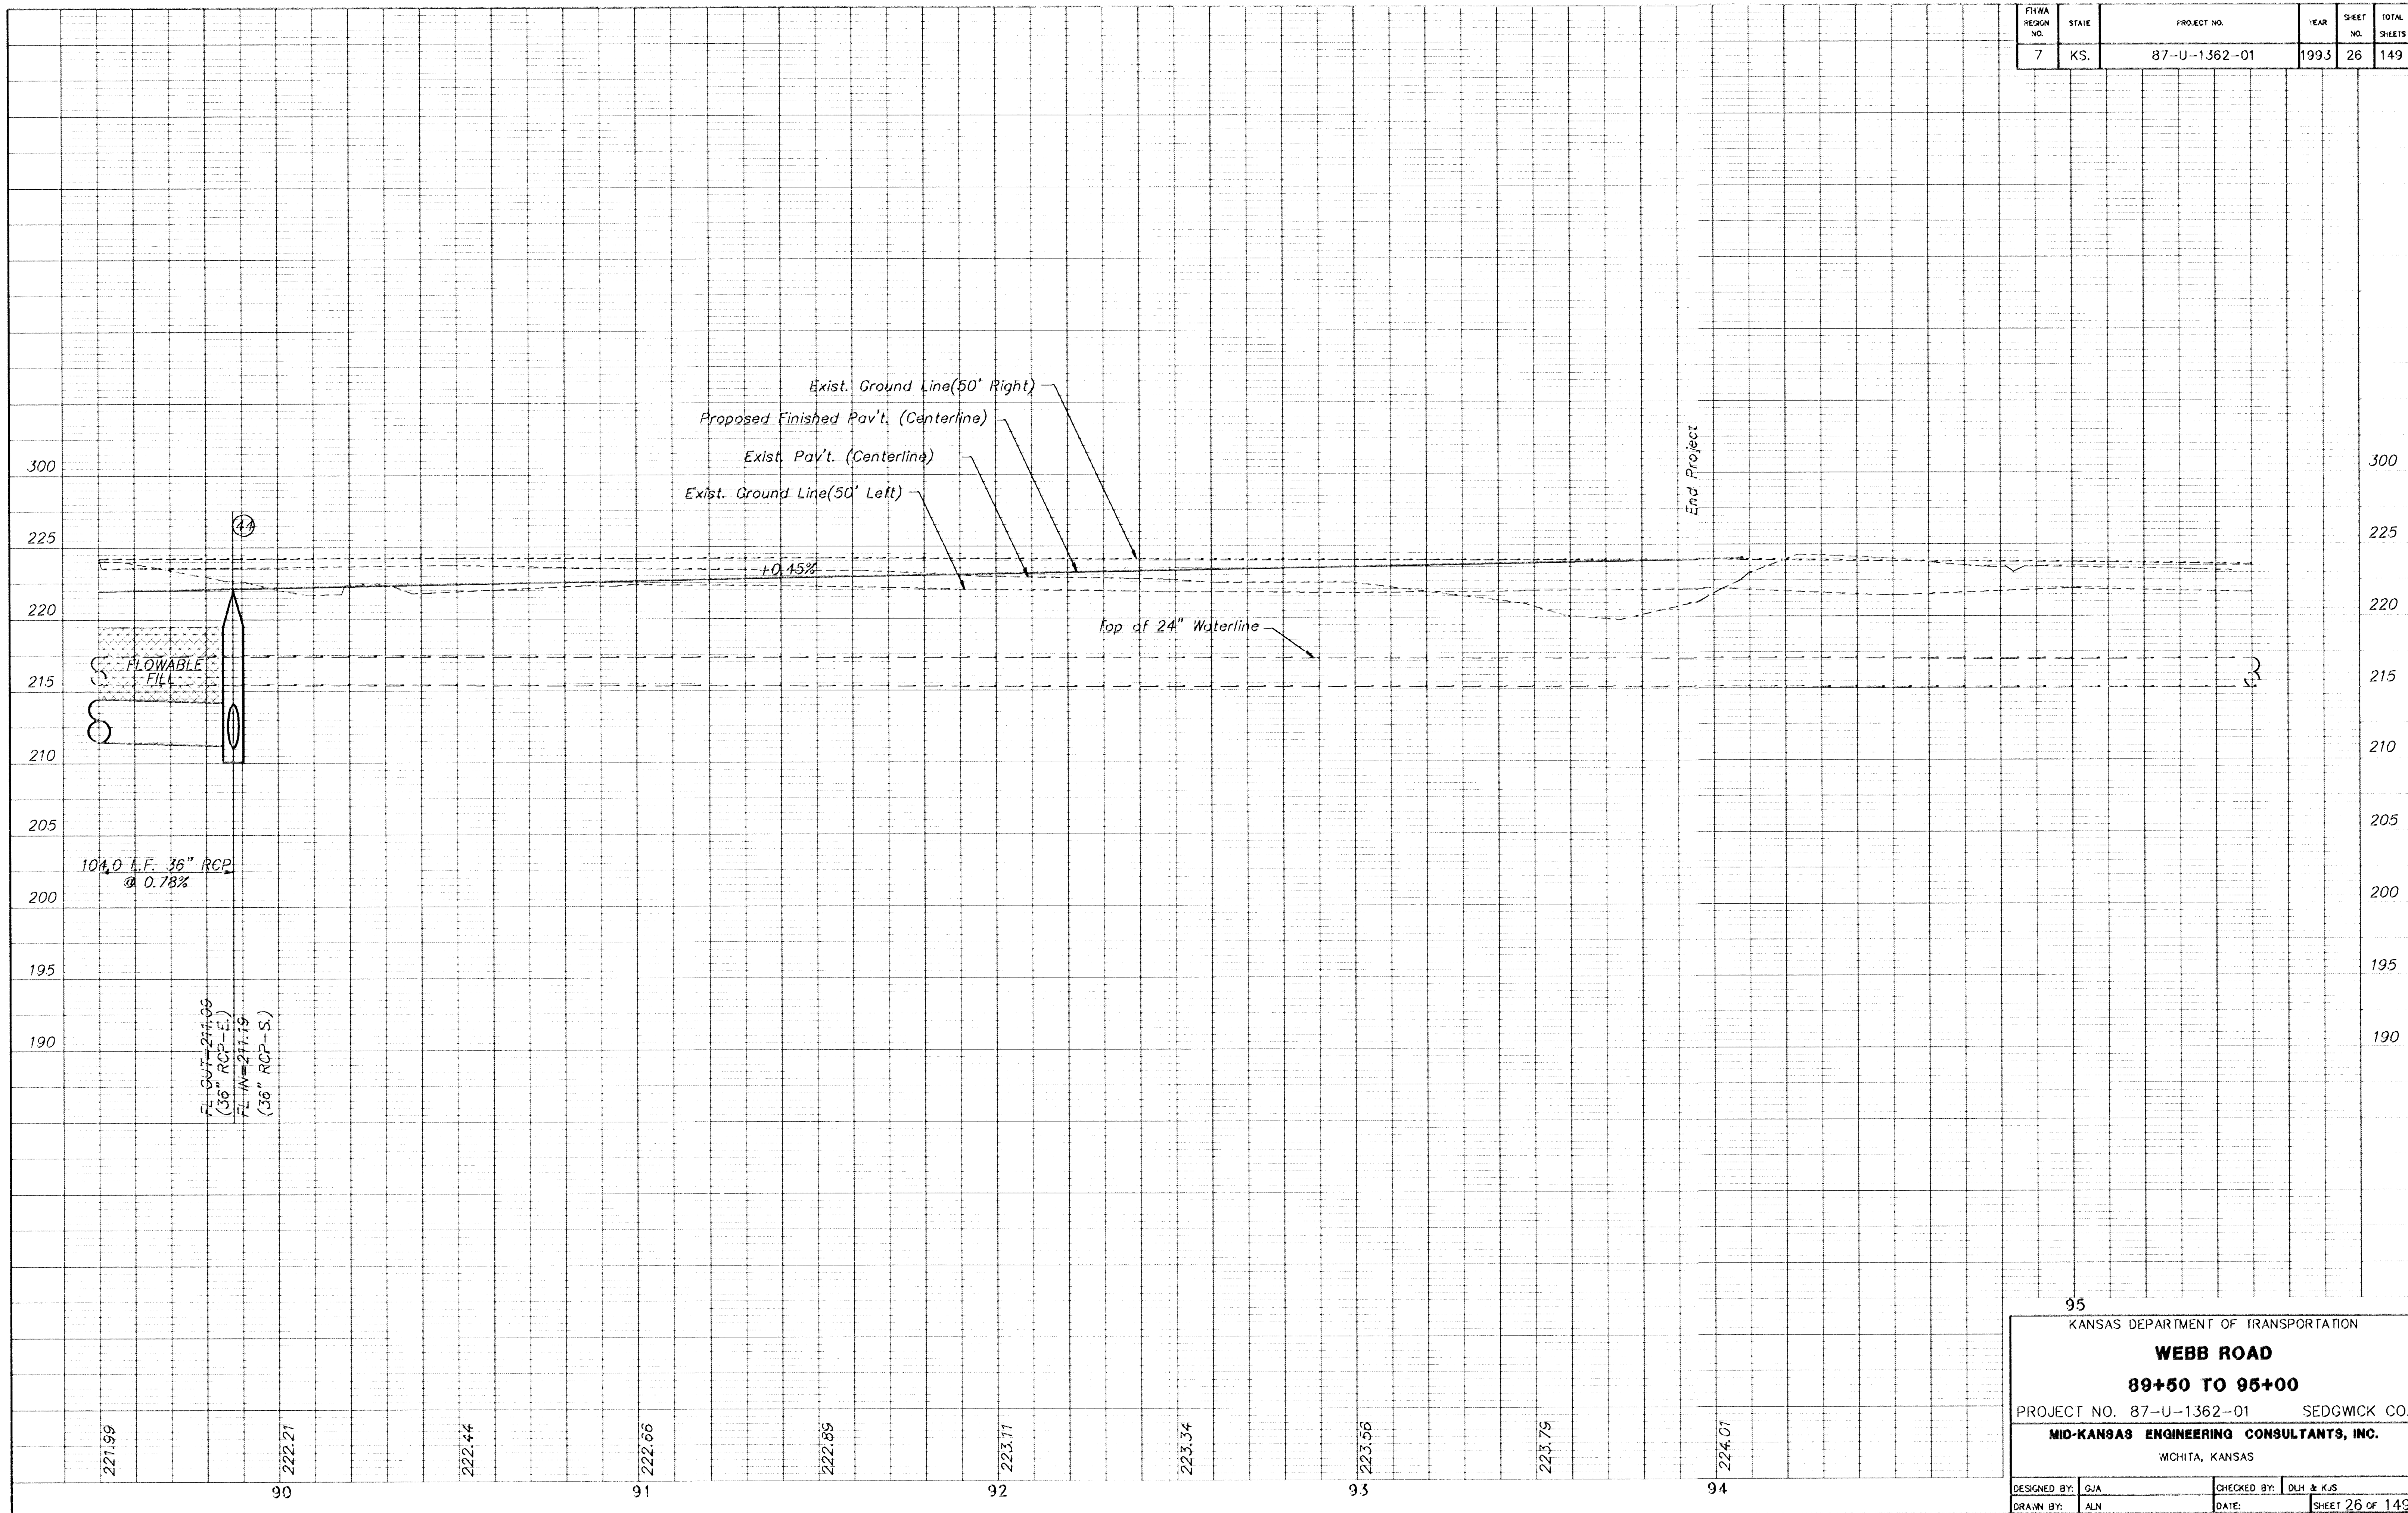

95

KANSAS DEPARTMENT OF TRANSPORTATION

WEBB ROAD

89+50 TO 95+00

PROJECT NO. 87-U-1362-01 SEDGWICK CO.

MID-KANSAS ENGINEERING CONSULTANTS, INC.

WCHITA, KANSAS

DESIGNED BY: GJA
DRAWN BY: ALN

CHECKED BY: DLH & KJS
DATE:

SHEET 26 OF 149