


FHWA REGION NO.	STATE	PROJECT NO.	YEAR	SHEET NO.	TOTAL SHEETS
7	KS.	87-U-1362-01	1993	24	149

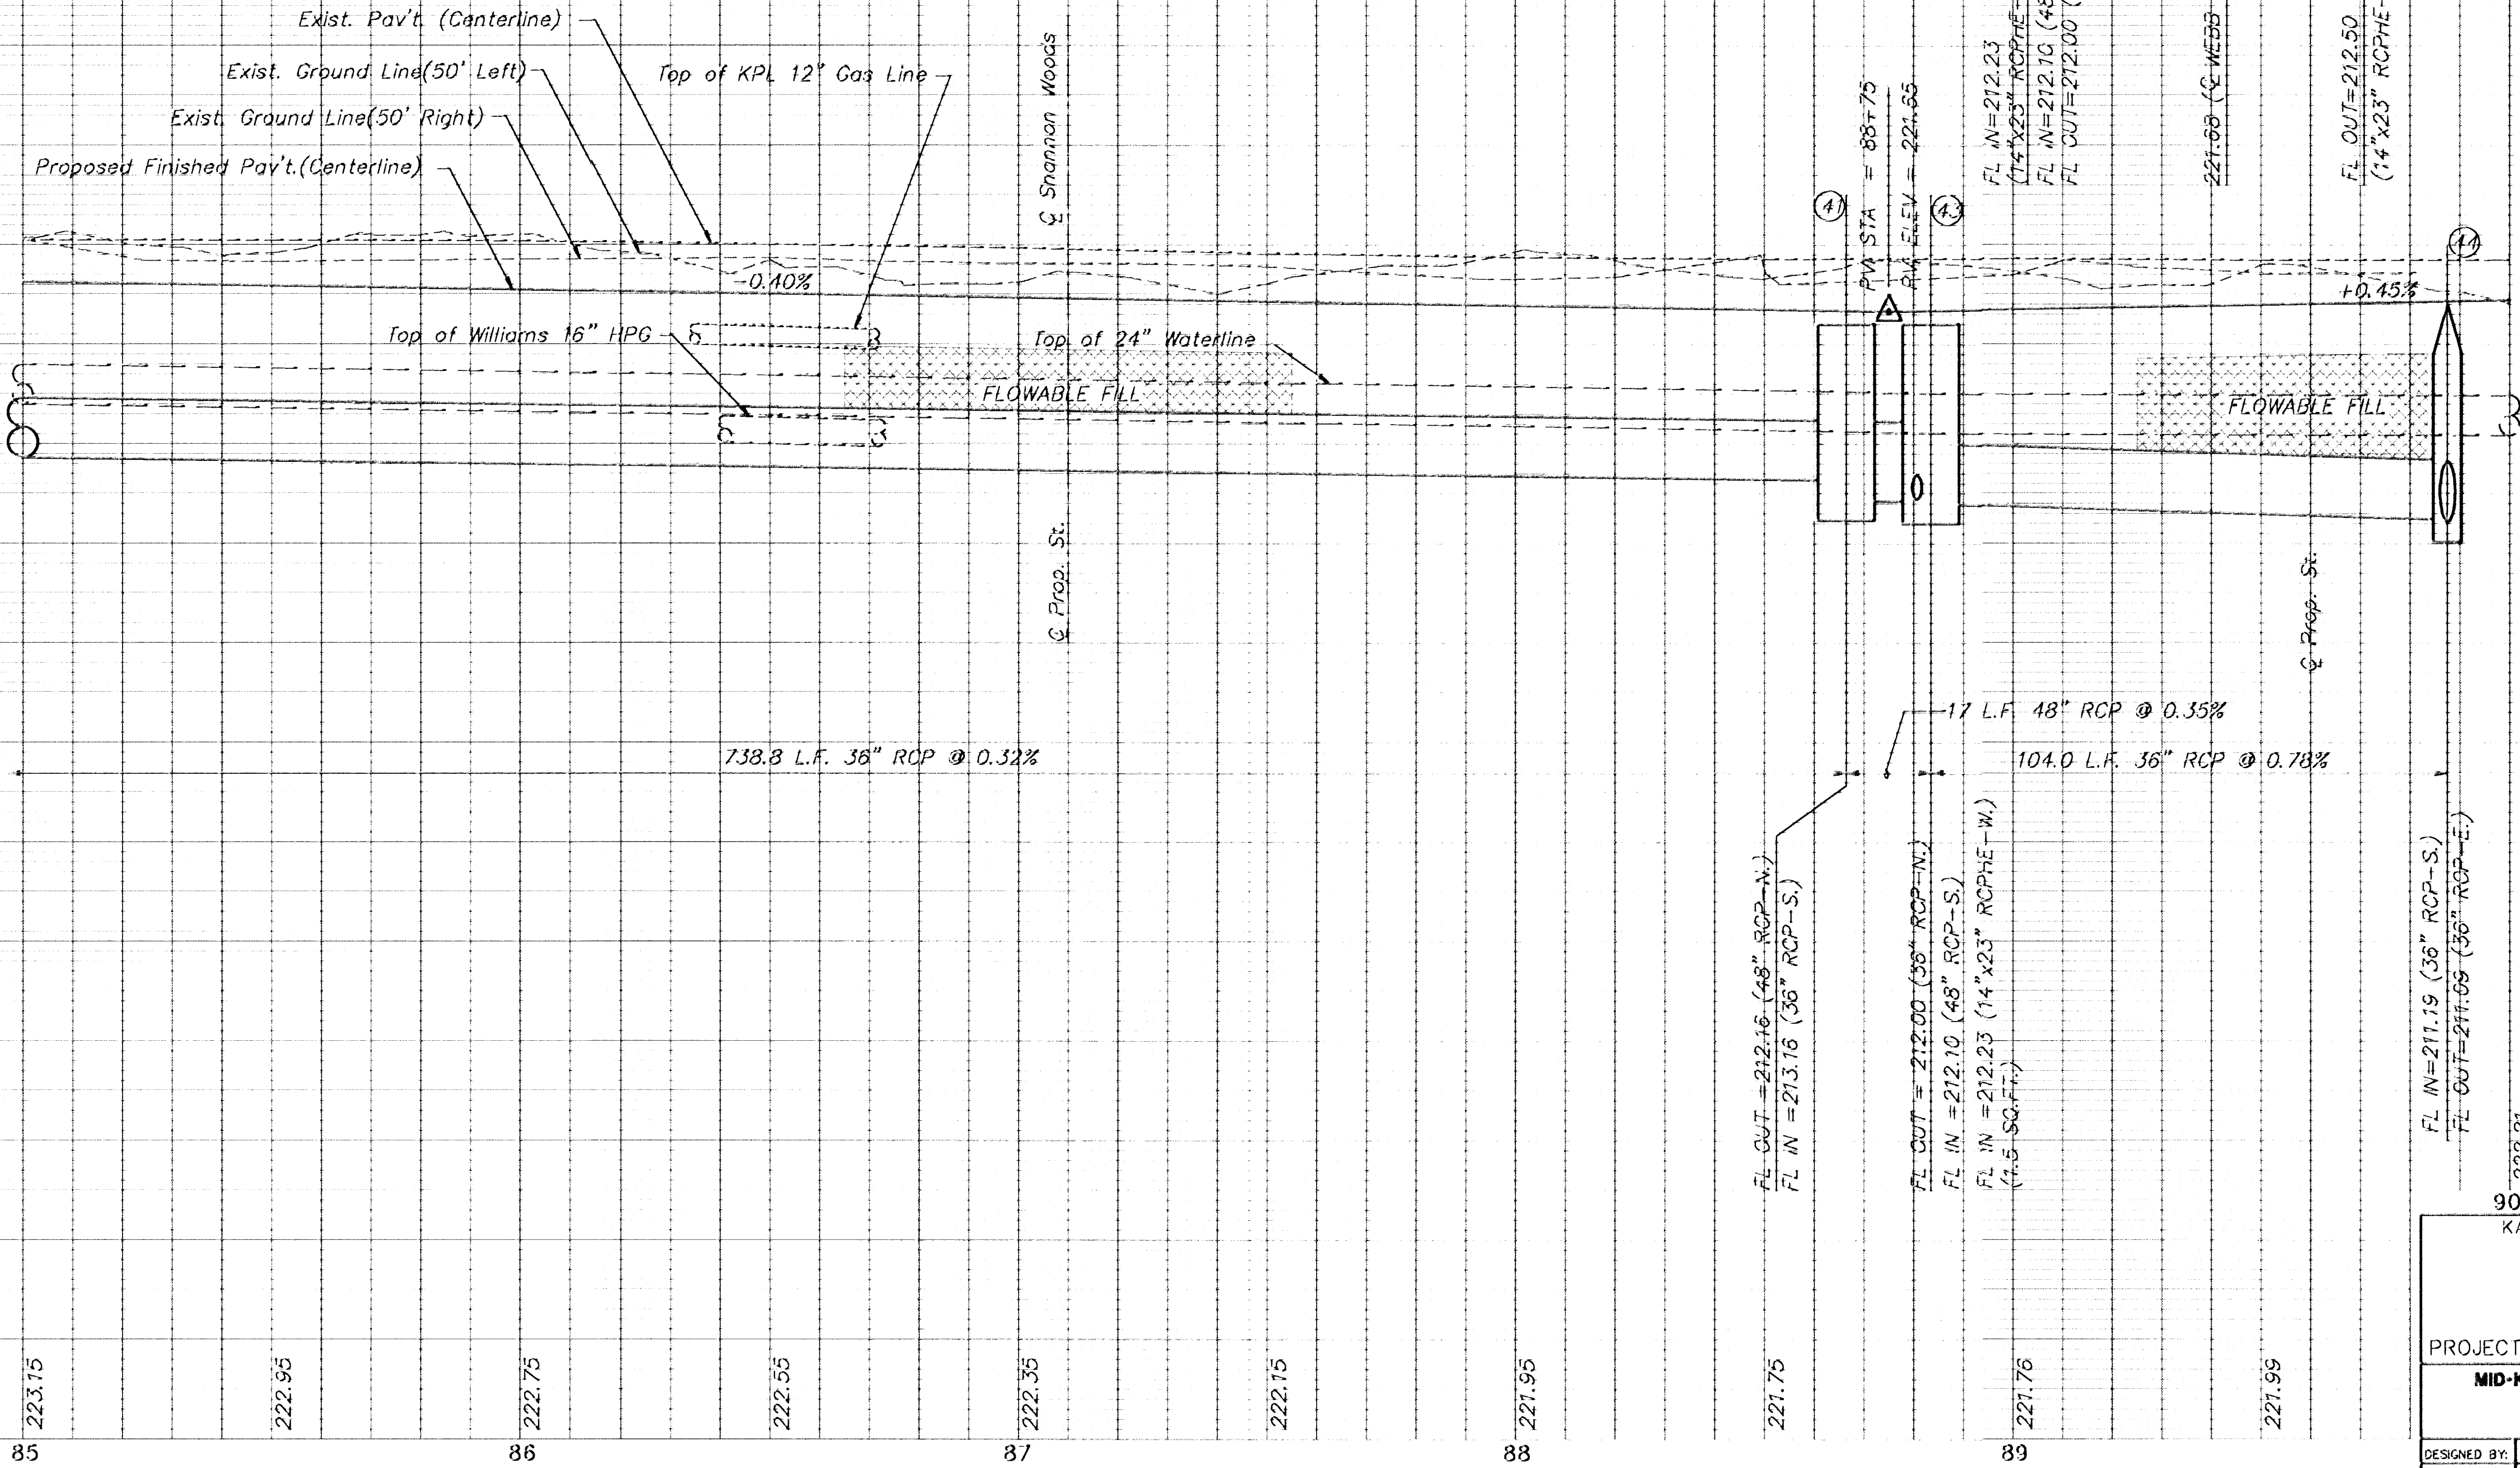

KANSAS DEPARTMENT OF TRANSPORTATION	
WEBB ROAD	
85+00 TO 90+00	
PROJECT NO. 87-U-1362-01	SEDGWICK CO.
MID-KANSAS ENGINEERING CONSULTANTS, INC.	
WICHITA, KANSAS	
DESIGNED BY: GJA	CHECKED BY: DLH & KJS
DRAWN BY: ALN	DATE: 9156-118