


FHWA REGION NO.	STATE	PROJECT NO.	YEAR	SHEET NO.	TOTAL SHEETS
7	KS.	87-U-1362-01	1993	22	149

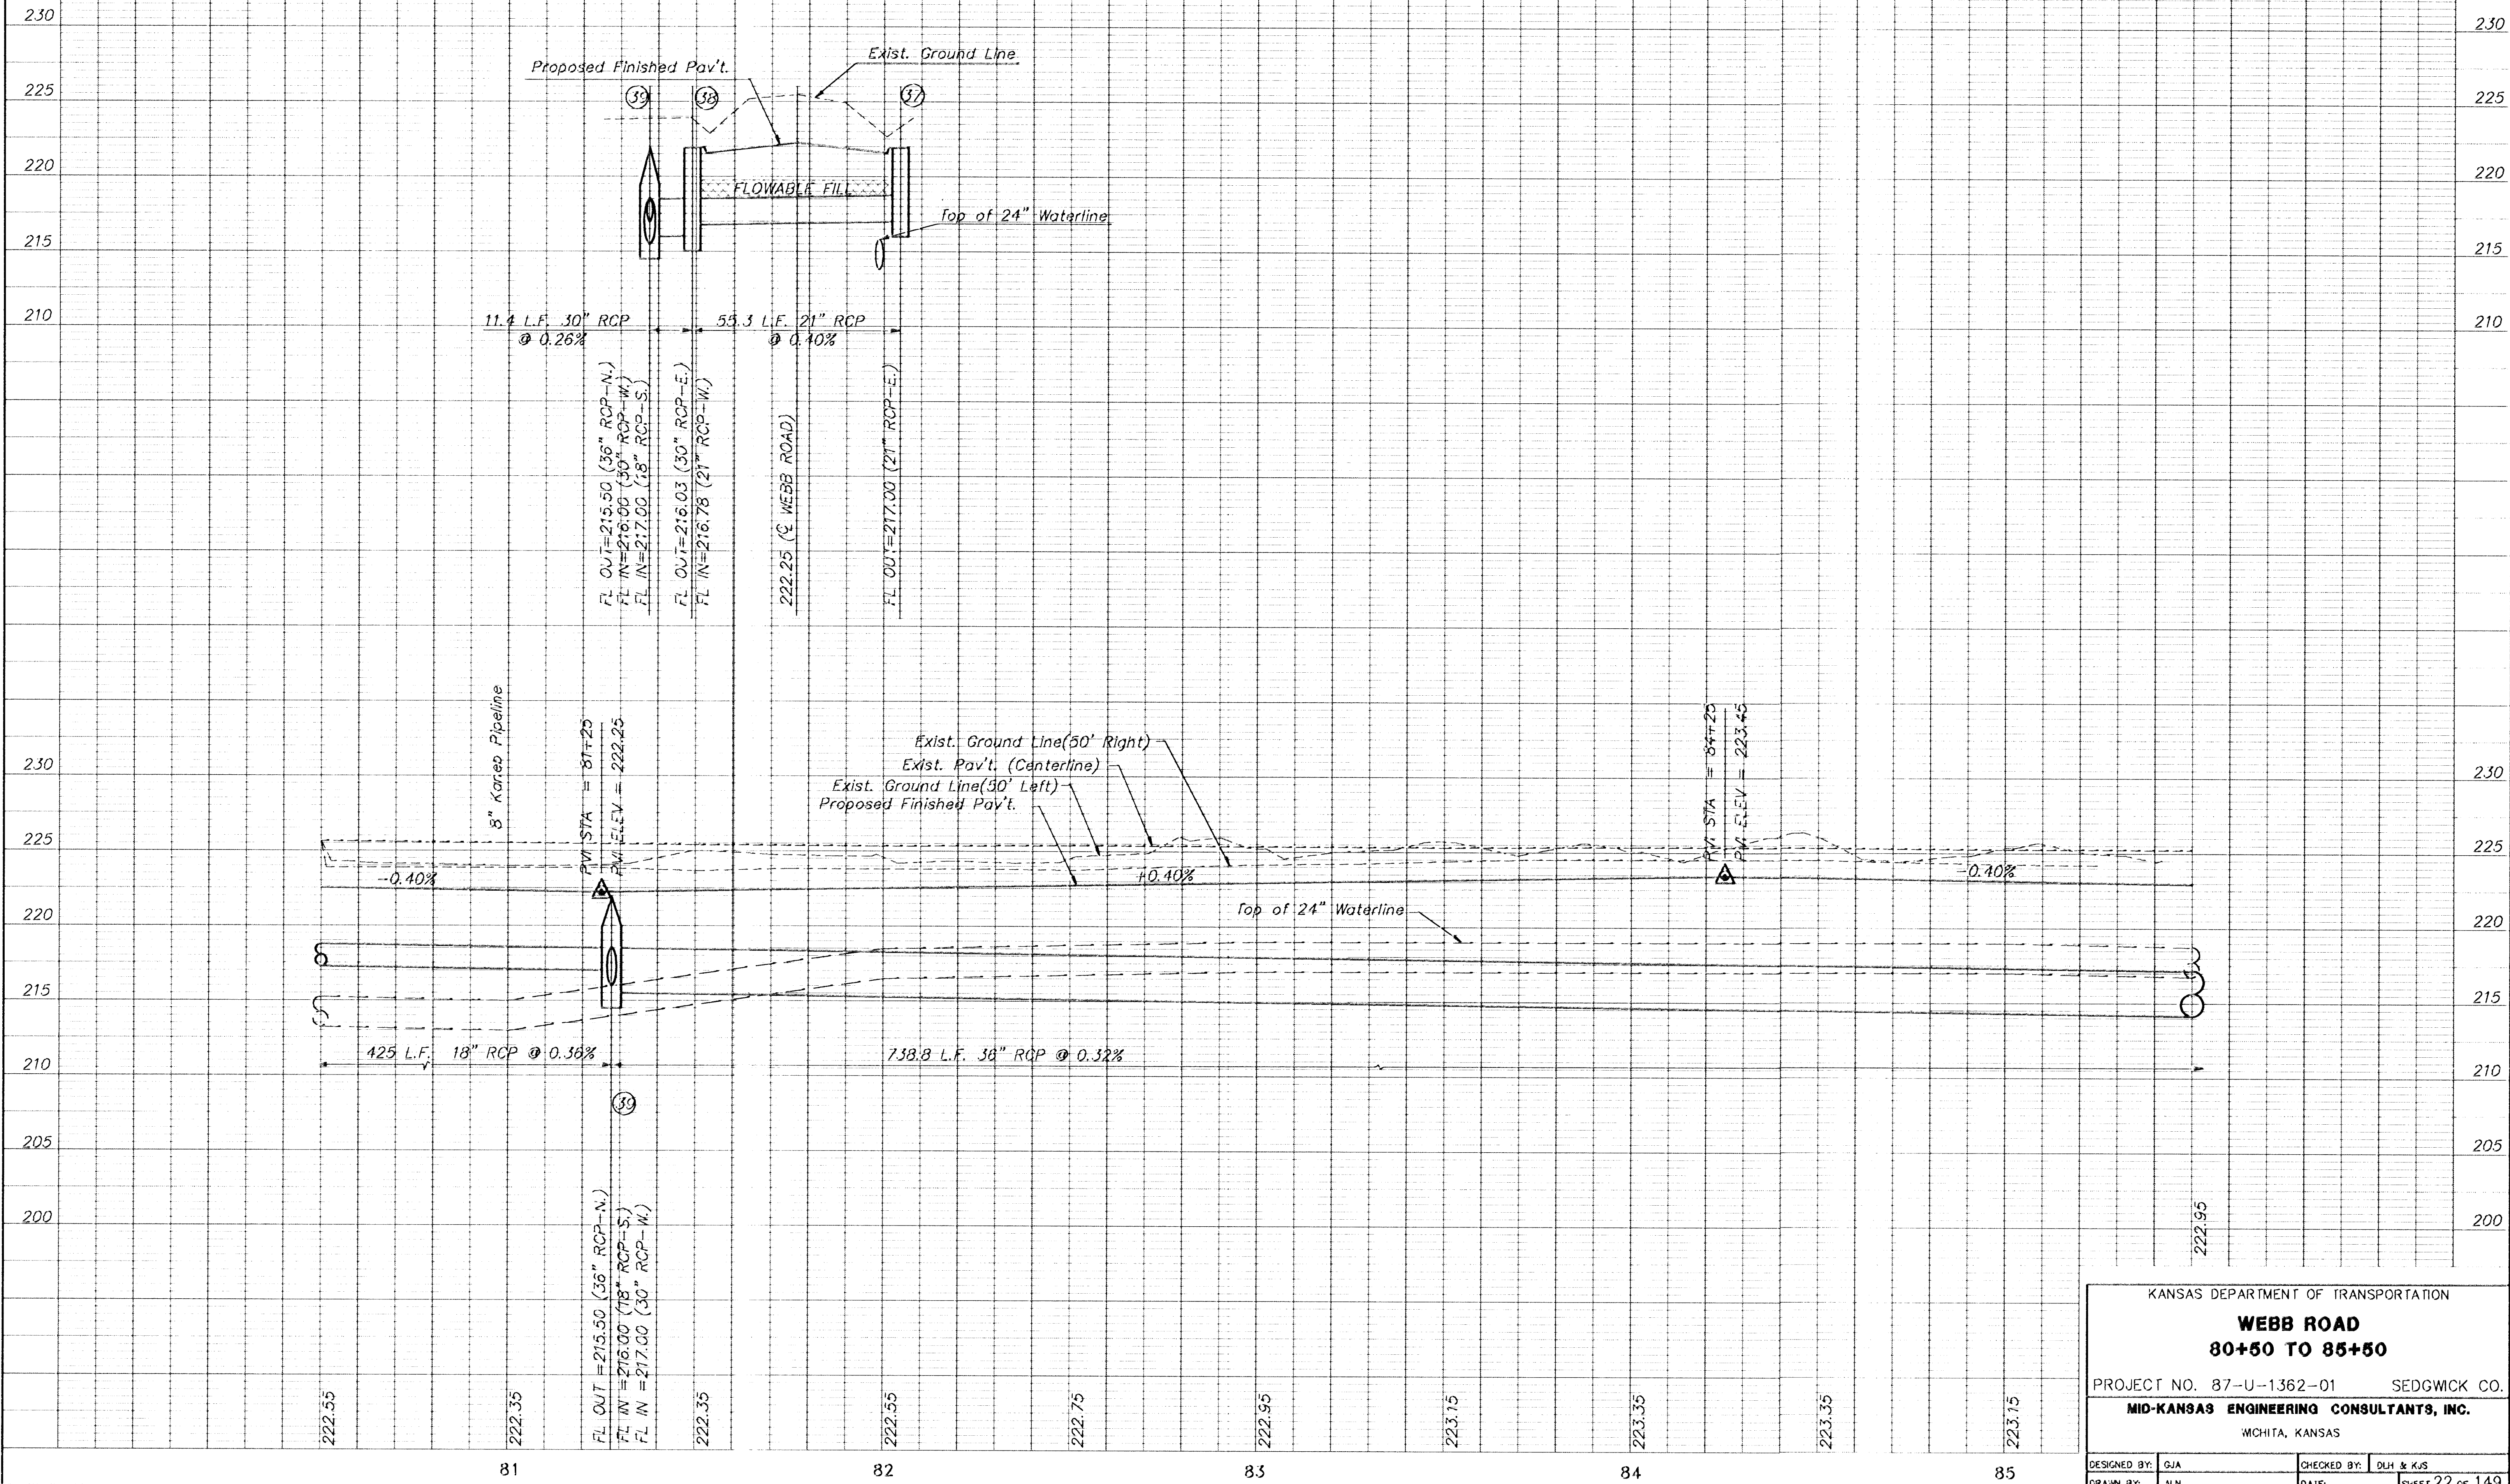

KANSAS DEPARTMENT OF TRANSPORTATION	
WEBB ROAD 80+50 TO 85+50	
PROJECT NO. 87-U-1362-01 SEDGWICK CO.	
MID-KANSAS ENGINEERING CONSULTANTS, INC. WICHITA, KANSAS	
DESIGNED BY: GJA	CHECKED BY: DLH & KJS
DRAWN BY: ALN	DATE: SHEET 22 OF 149