
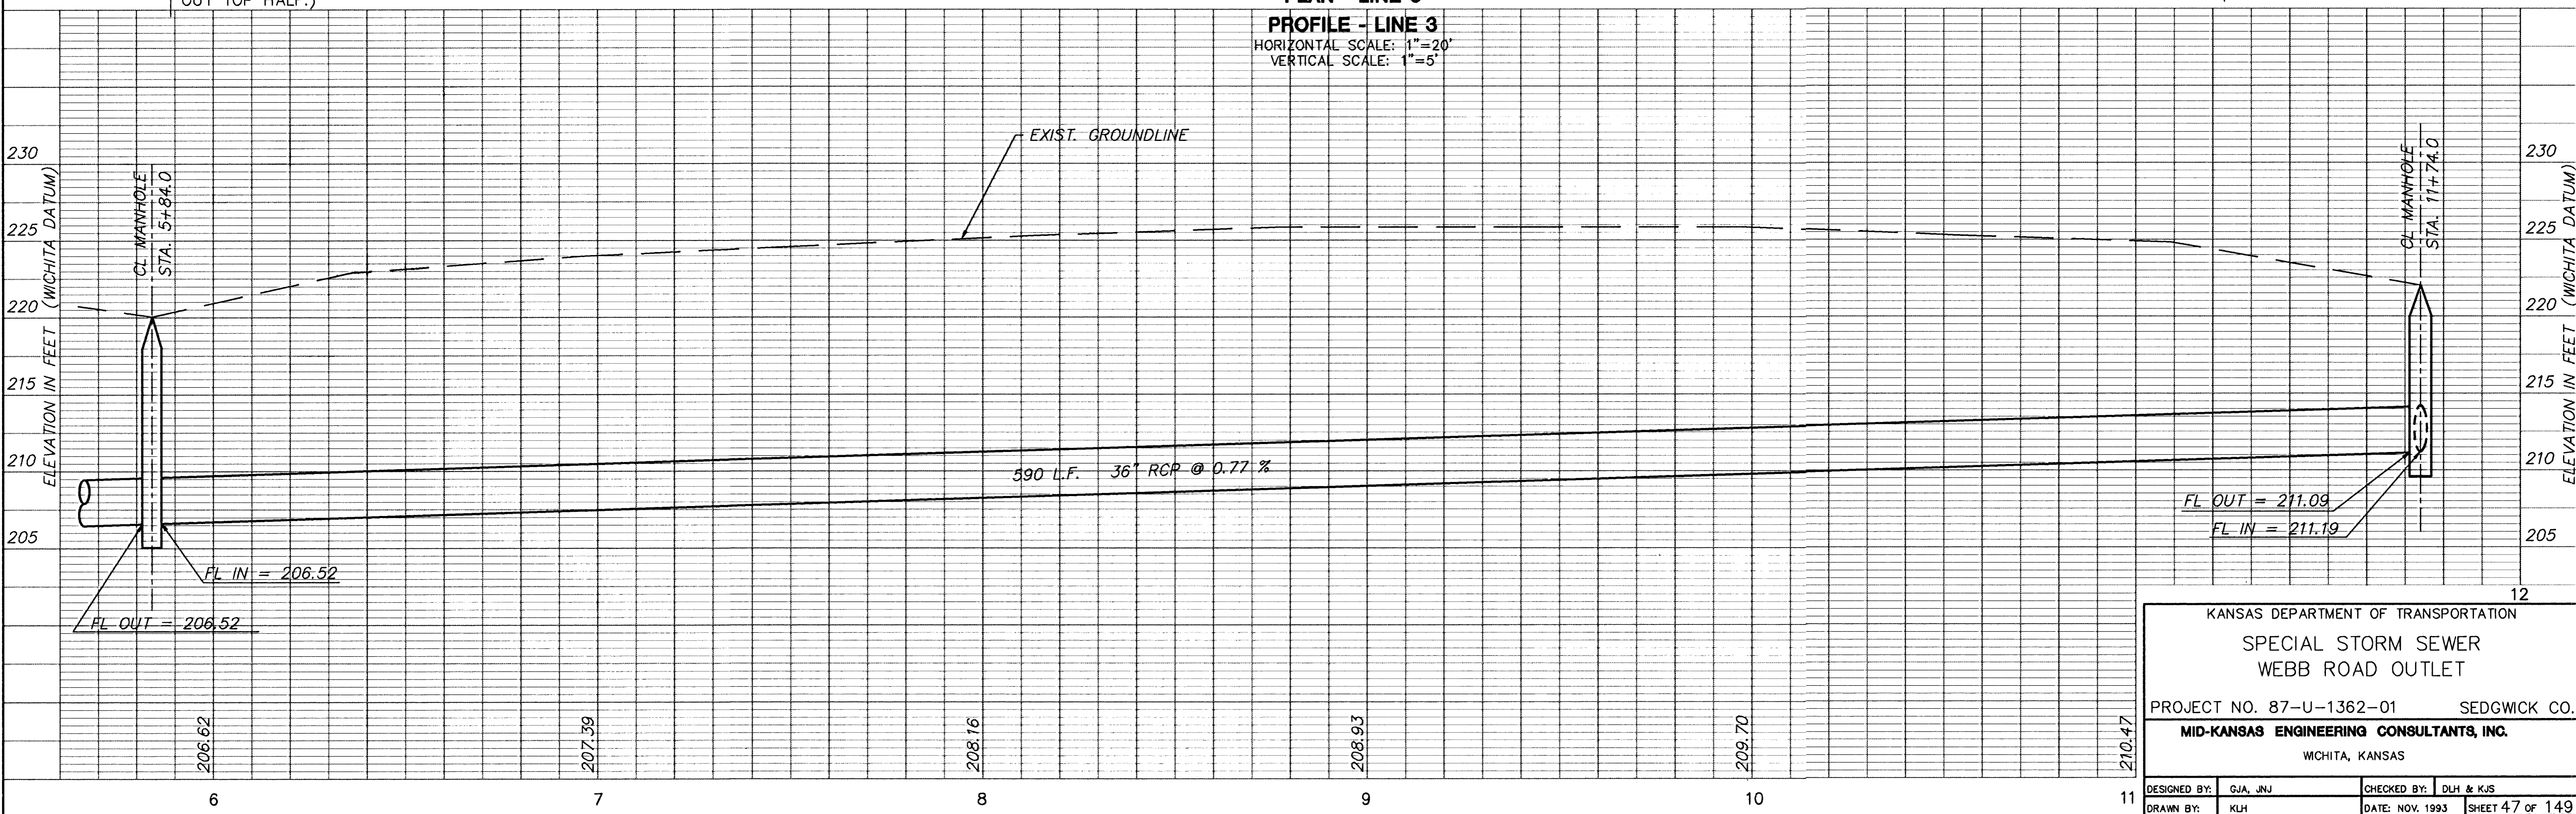


FHWA REGION NO.	STATE	PROJECT NO.	YEAR	SHEET NO.	TOTAL SHEETS
7	KS.	87-U-1362-01	1993	47	149

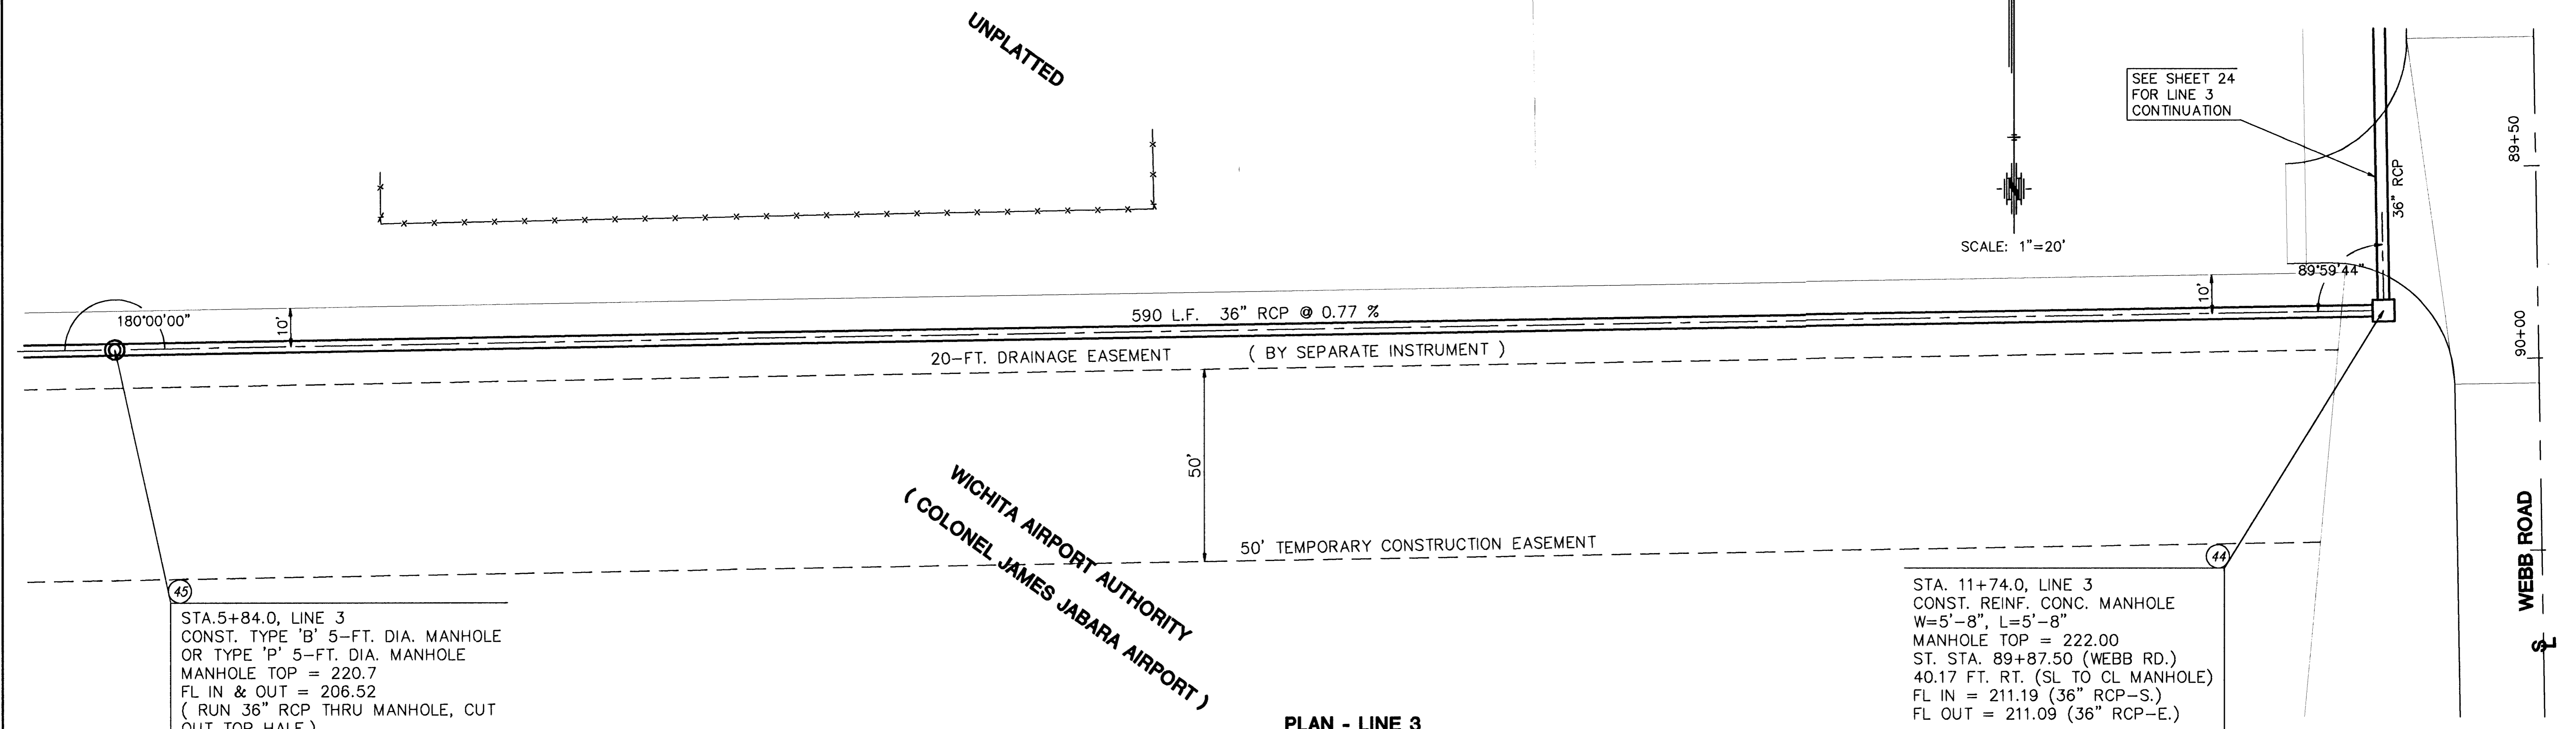

KANSAS DEPARTMENT OF TRANSPORTATION
SPECIAL STORM SEWER
WEBB ROAD OUTLET

PROJECT NO. 87-U-1362-01 SEDGWICK CO.
MID-KANSAS ENGINEERING CONSULTANTS, INC.
WICHITA, KANSAS

DESIGNED BY: GJA, JNJ	CHECKED BY: DLH & KJS
DRAWN BY: KLH	DATE: NOV. 1993 SHEET 47 OF 149

915604AB