


| FHWA REGION NO. | STATE | PROJECT NO. | YEAR | SHEET NO. | TOTAL SHEETS |
|-----------------|-------|--------------|------|-----------|--------------|
| 7 | KS. | 87-U-1362-01 | 1993 | 45 | 149 |

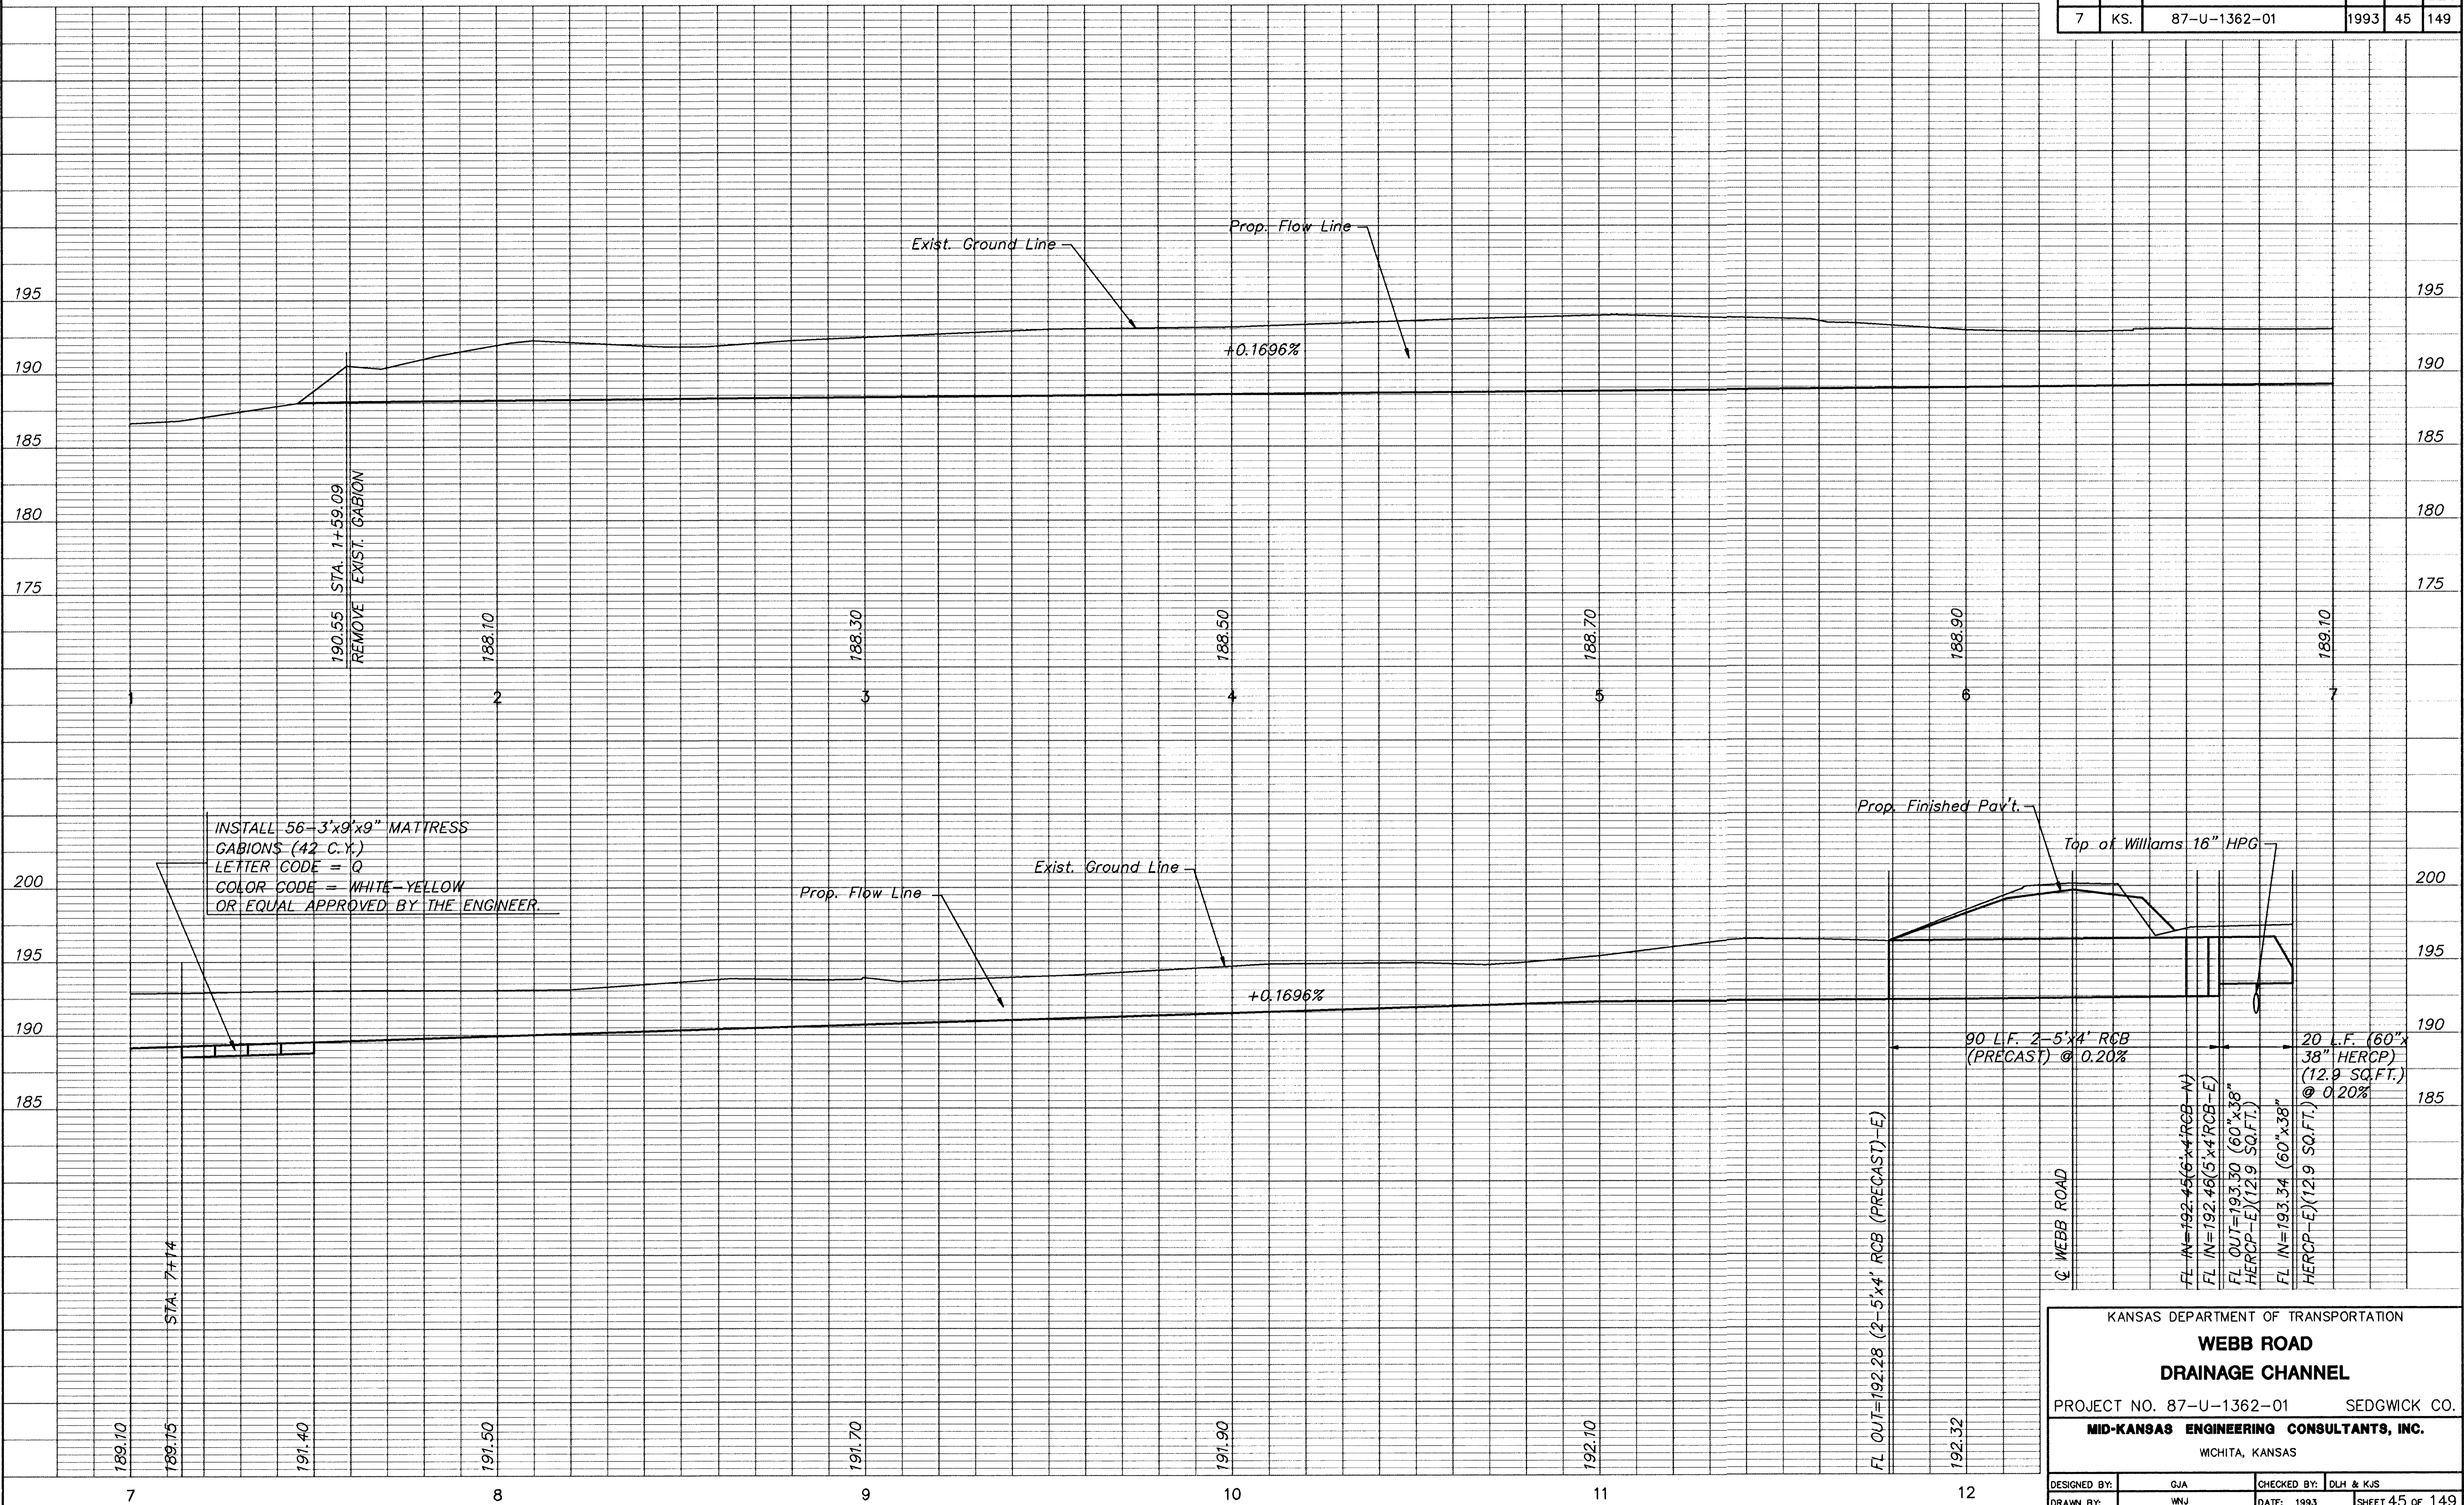

KANSAS DEPARTMENT OF TRANSPORTATION

WEBB ROAD DRAINAGE CHANNEL

PROJECT NO. 87-U-1362-01 SEDGWICK CO.

MID-KANSAS ENGINEERING CONSULTANTS, INC.
 WCHITA, KANSAS

| | |
|------------------|-----------------------|
| DESIGNED BY: GJA | CHECKED BY: DLH & KJS |
| DRAWN BY: WUJ | DATE: 1993 |

SHEET 45 OF 149