
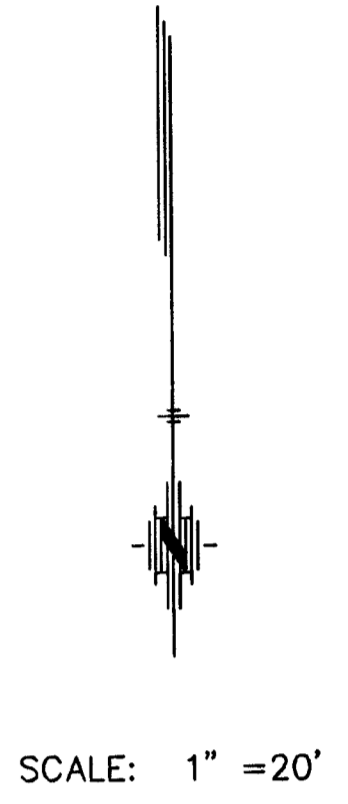
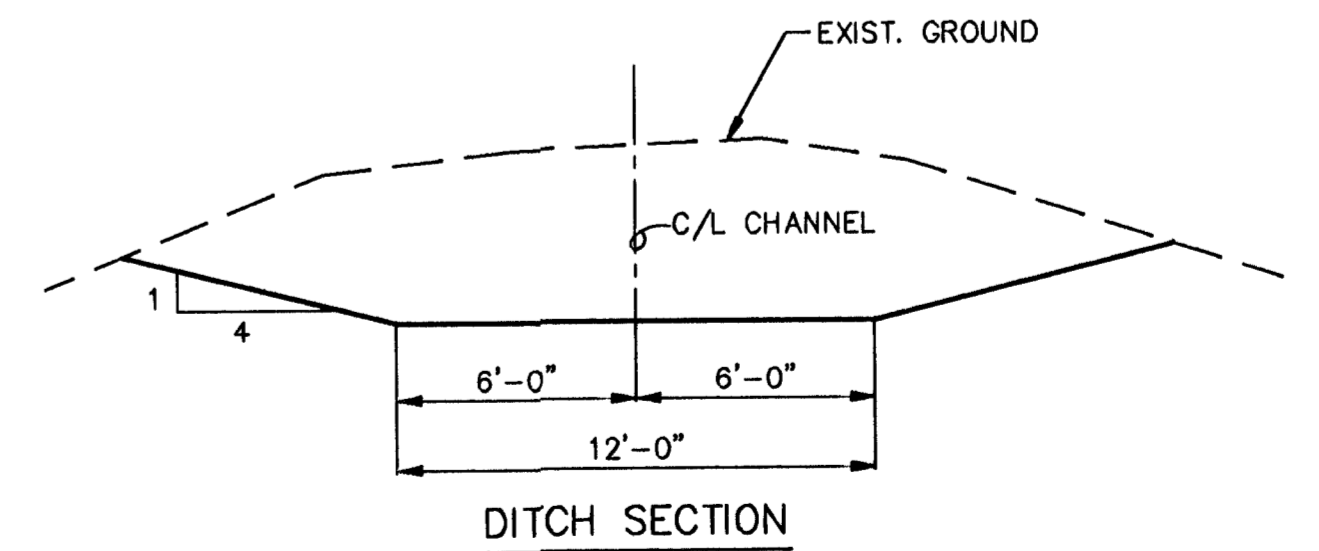


FHWA REGION NO.	STATE	PROJECT NO.	YEAR	SHEET NO.	TOTAL SHEETS
7	KS.	87-U-1362-01	1993	43	149

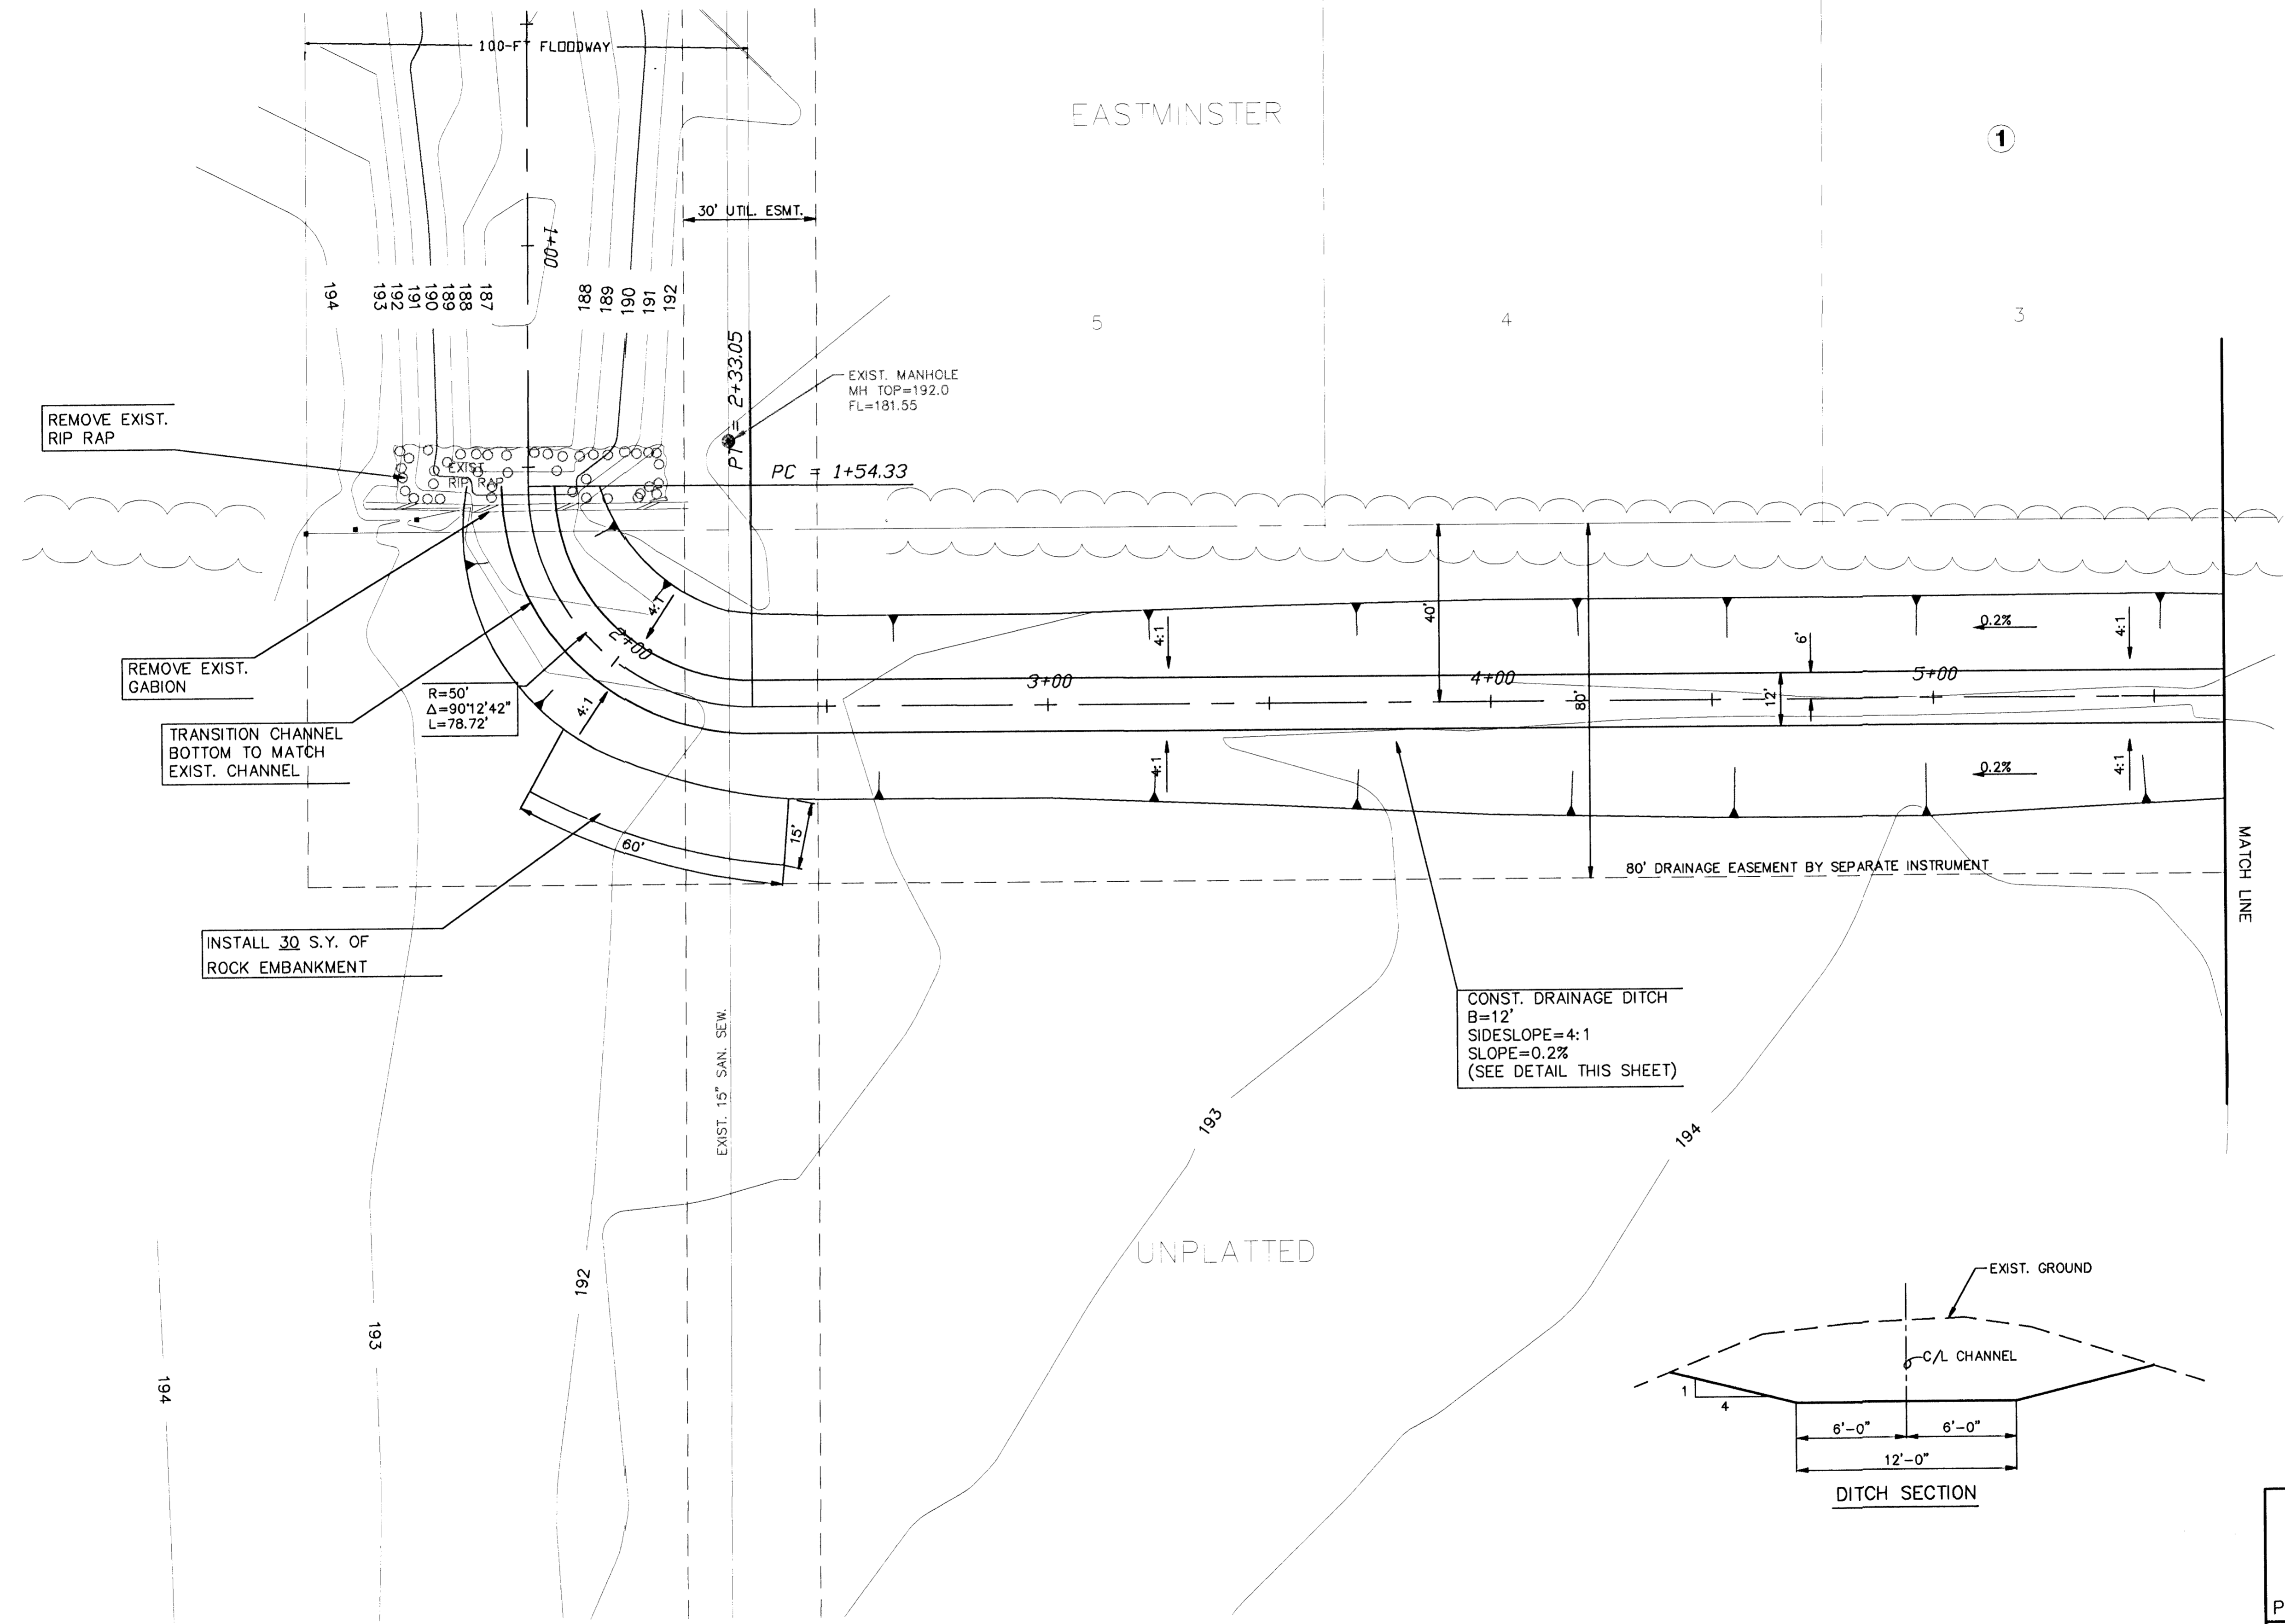

KANSAS DEPARTMENT OF TRANSPORTATION

WEBB ROAD DRAINAGE CHANNEL

PROJECT NO. 87-U-1362-01 SEDGWICK CO.

MID-KANSAS ENGINEERING CONSULTANTS, INC.
WCHITA, KANSAS

DESIGNED BY: GJA	CHECKED BY: DLH & KJS
DRAWN BY: DM	DATE: 1993 SHEET 43 OF 149

9156D-1A