


FHWA REGION NO.	STATE	PROJECT NO.	YEAR	SHEET NO.	TOTAL SHEETS
7	KS.	87-U-1362-01	1993	36	149

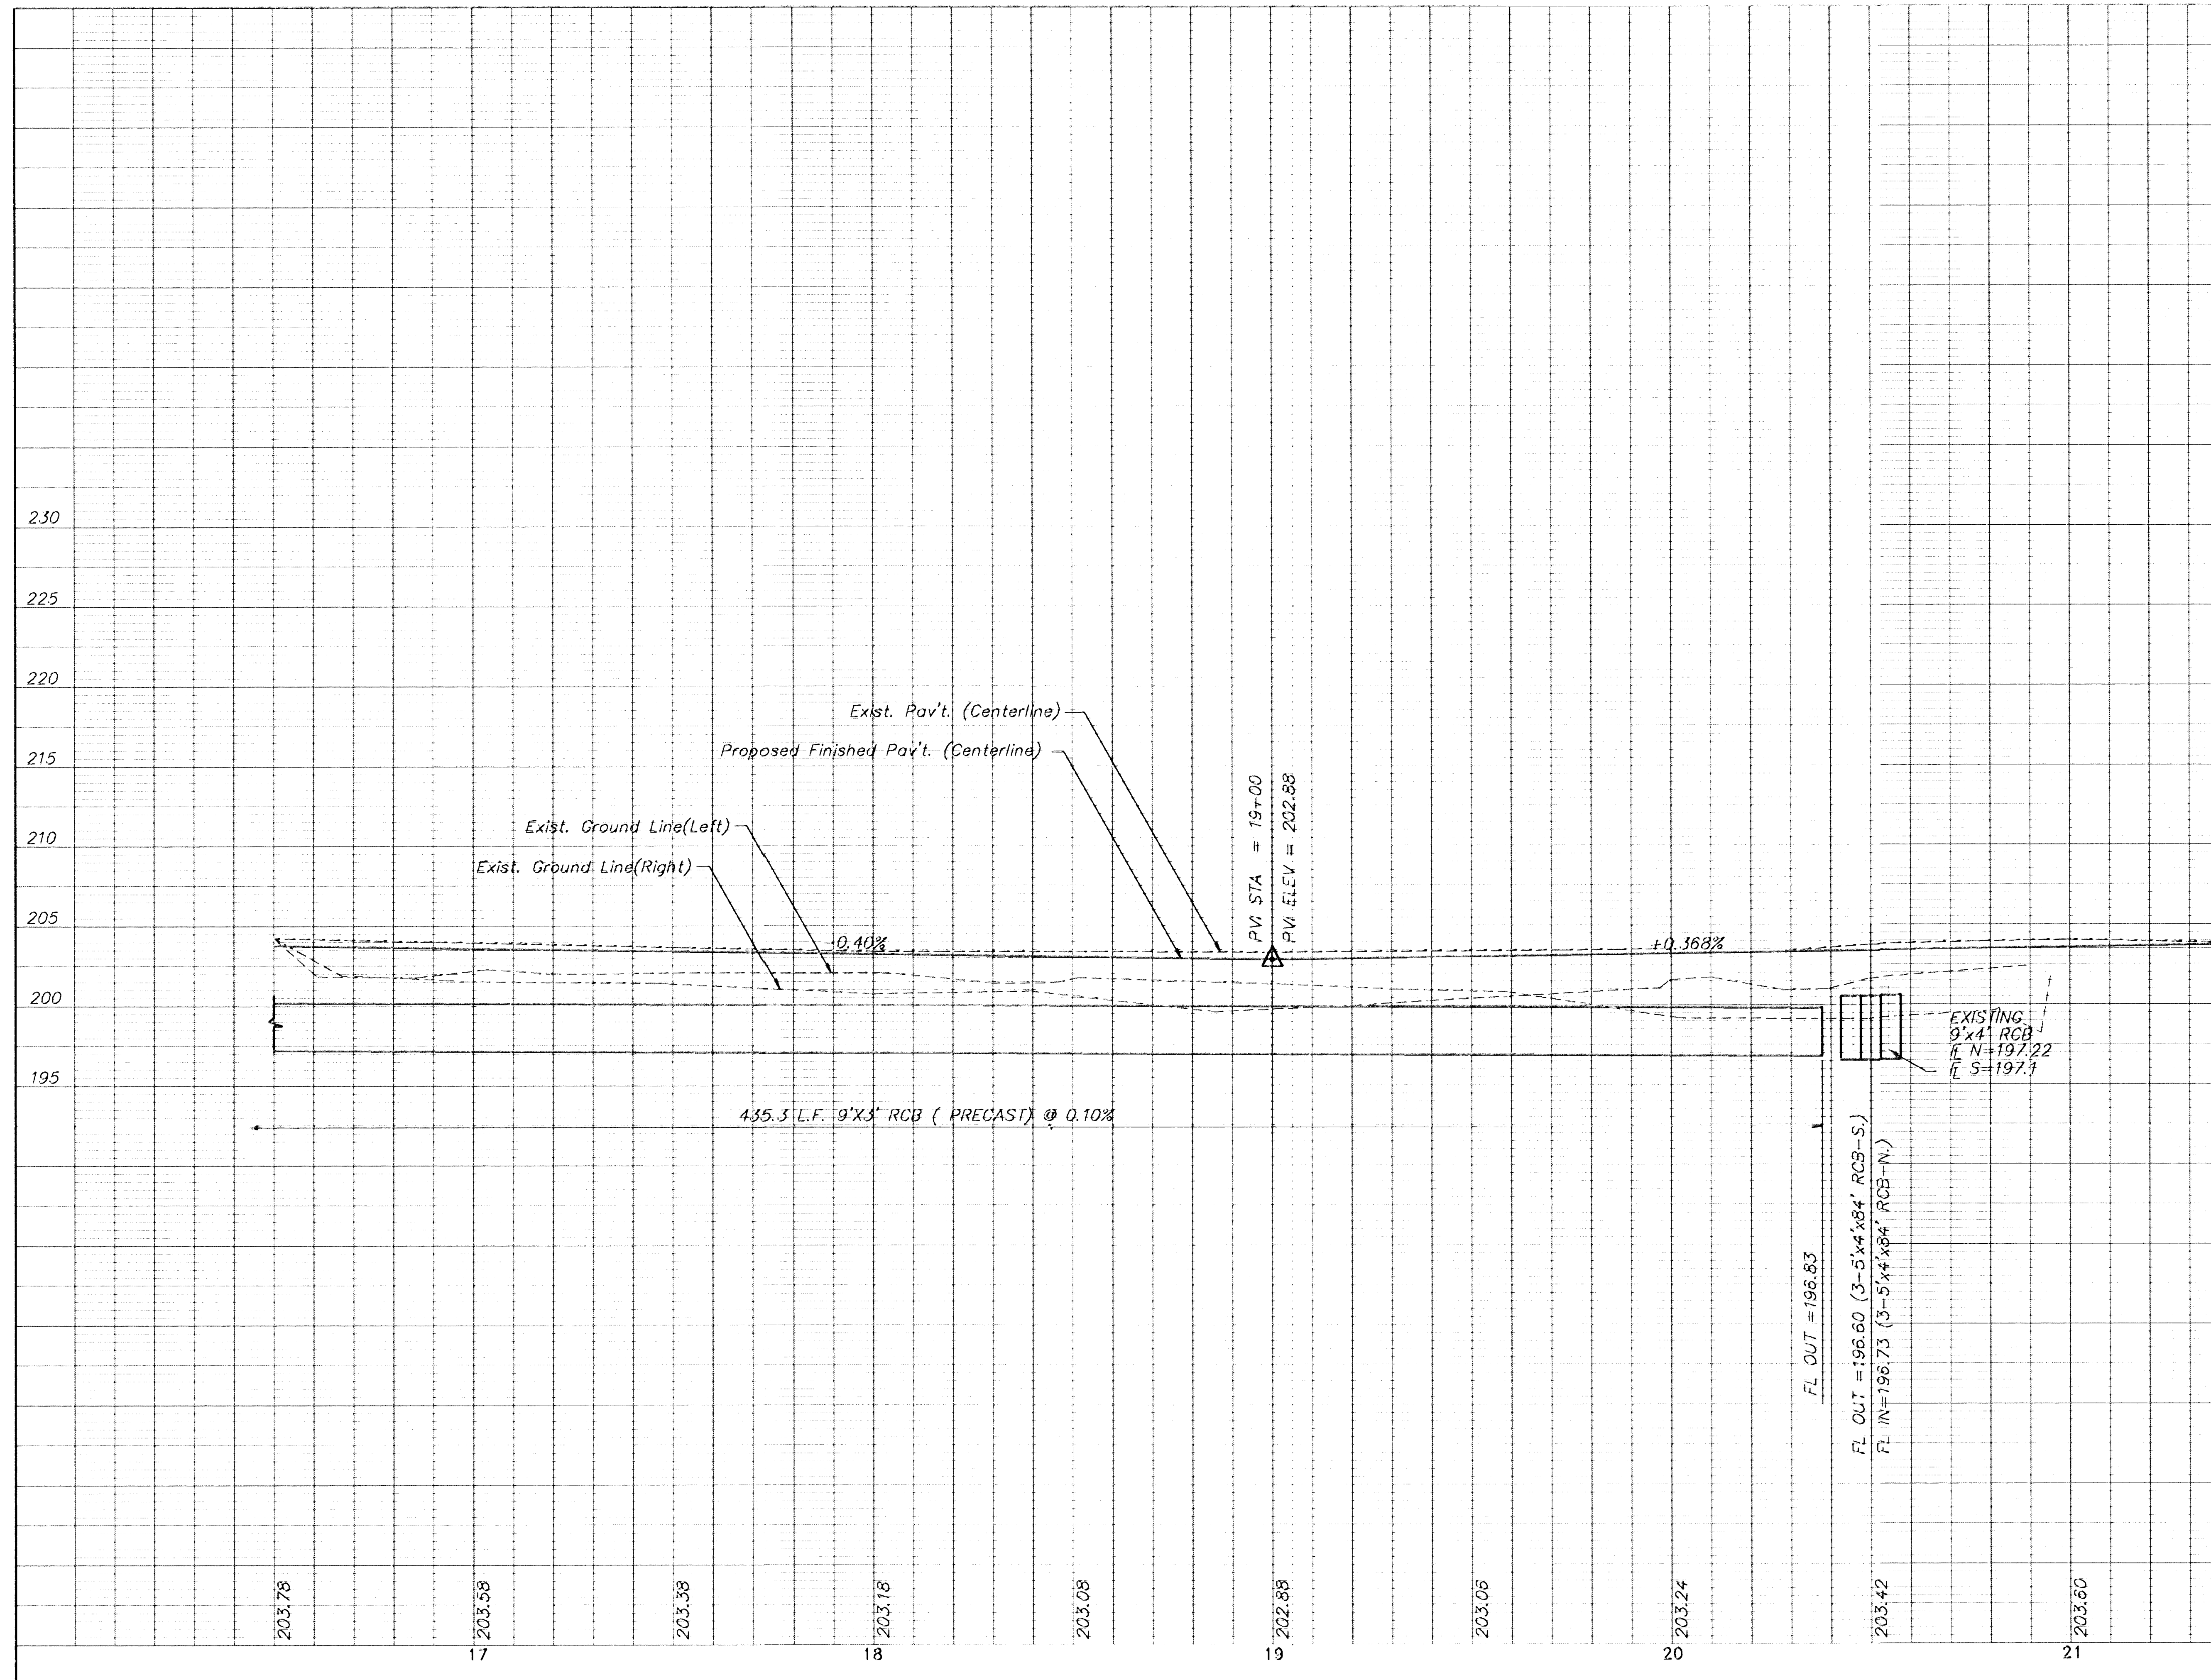

KANSAS DEPARTMENT OF TRANSPORTATION

**21st STREET**  
**STATION 16+60 TO 22+00**

PROJECT NO. 87-U-1362-01      SEDGWICK CO.

**MID-KANSAS ENGINEERING CONSULTANTS, INC.**  
WICHITA, KANSAS

DESIGNED BY: GJA	CHECKED BY: DLH & KJS
DRAWN BY: ALN	DATE: SHEET 36 OF 149