



12+38.30

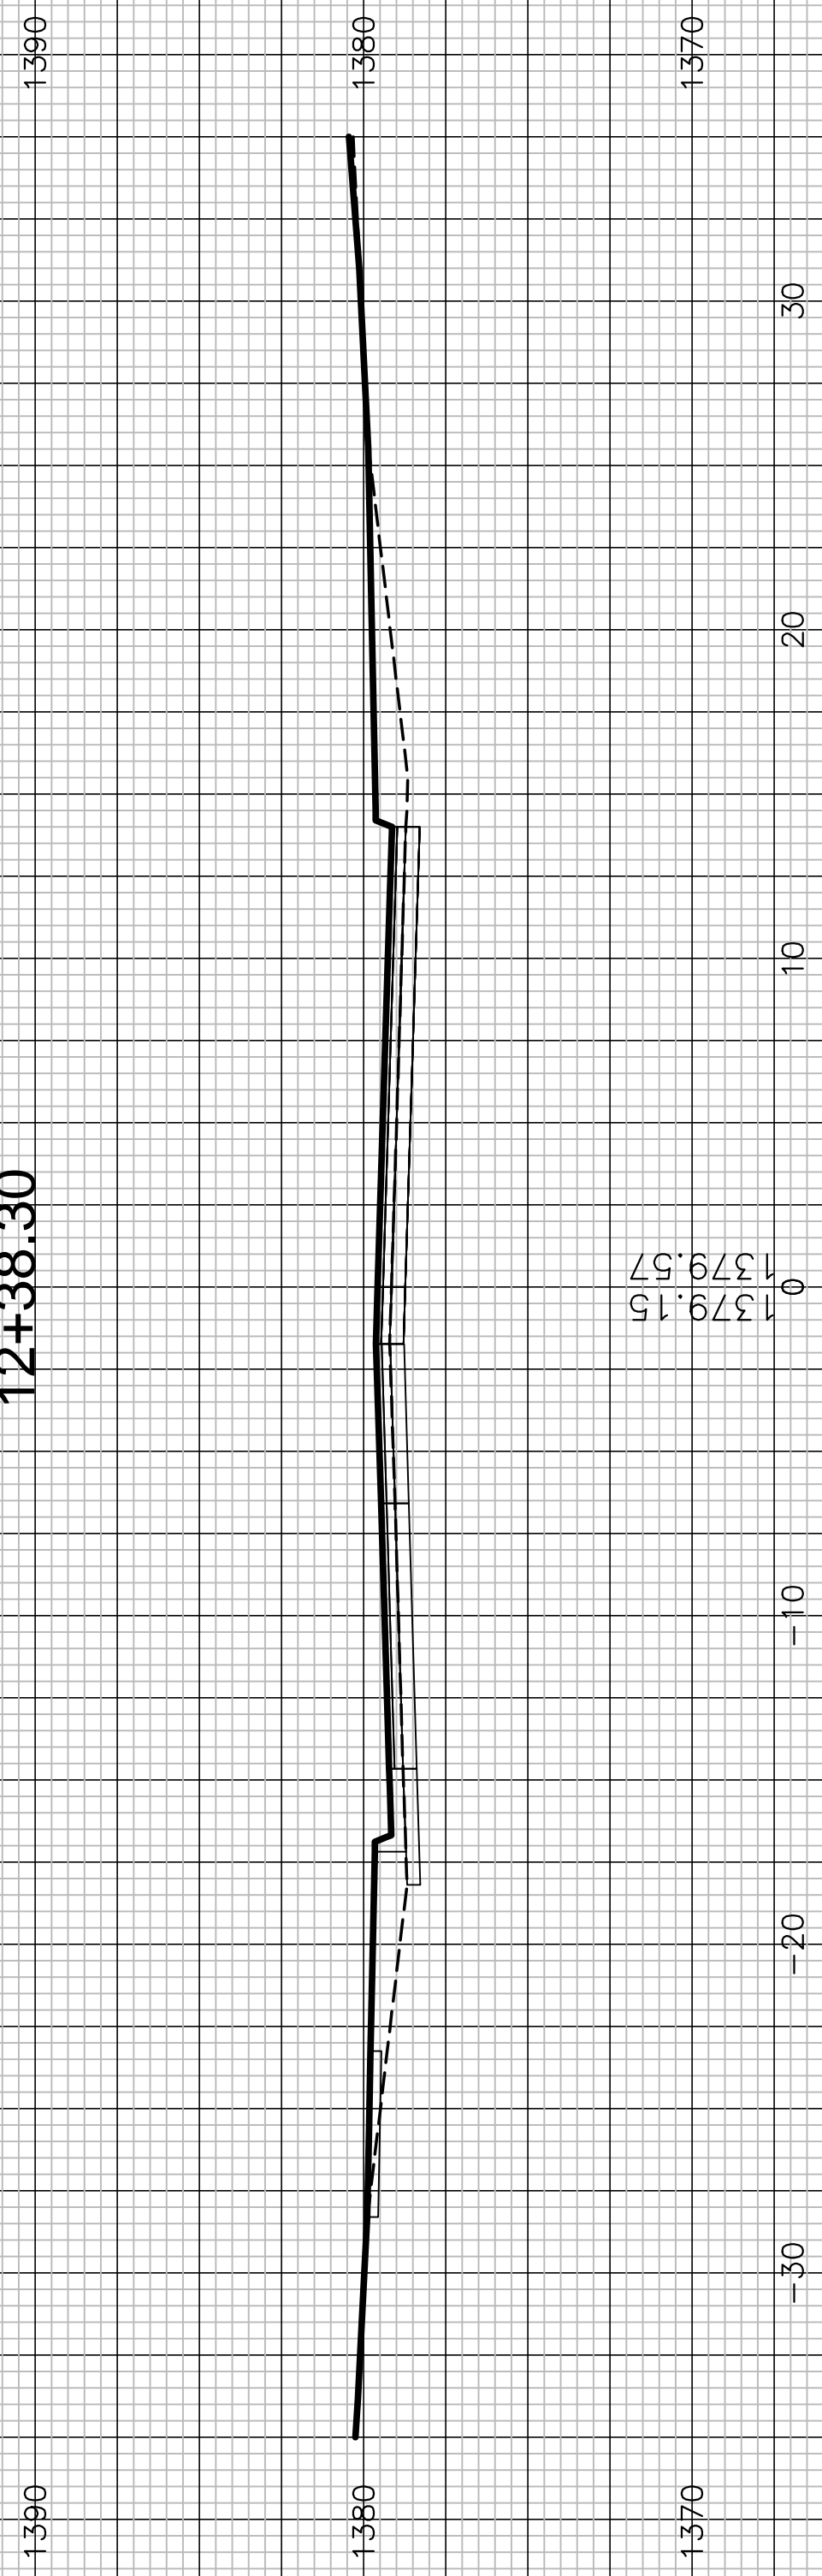


1379.15
1379.57

12+08.85

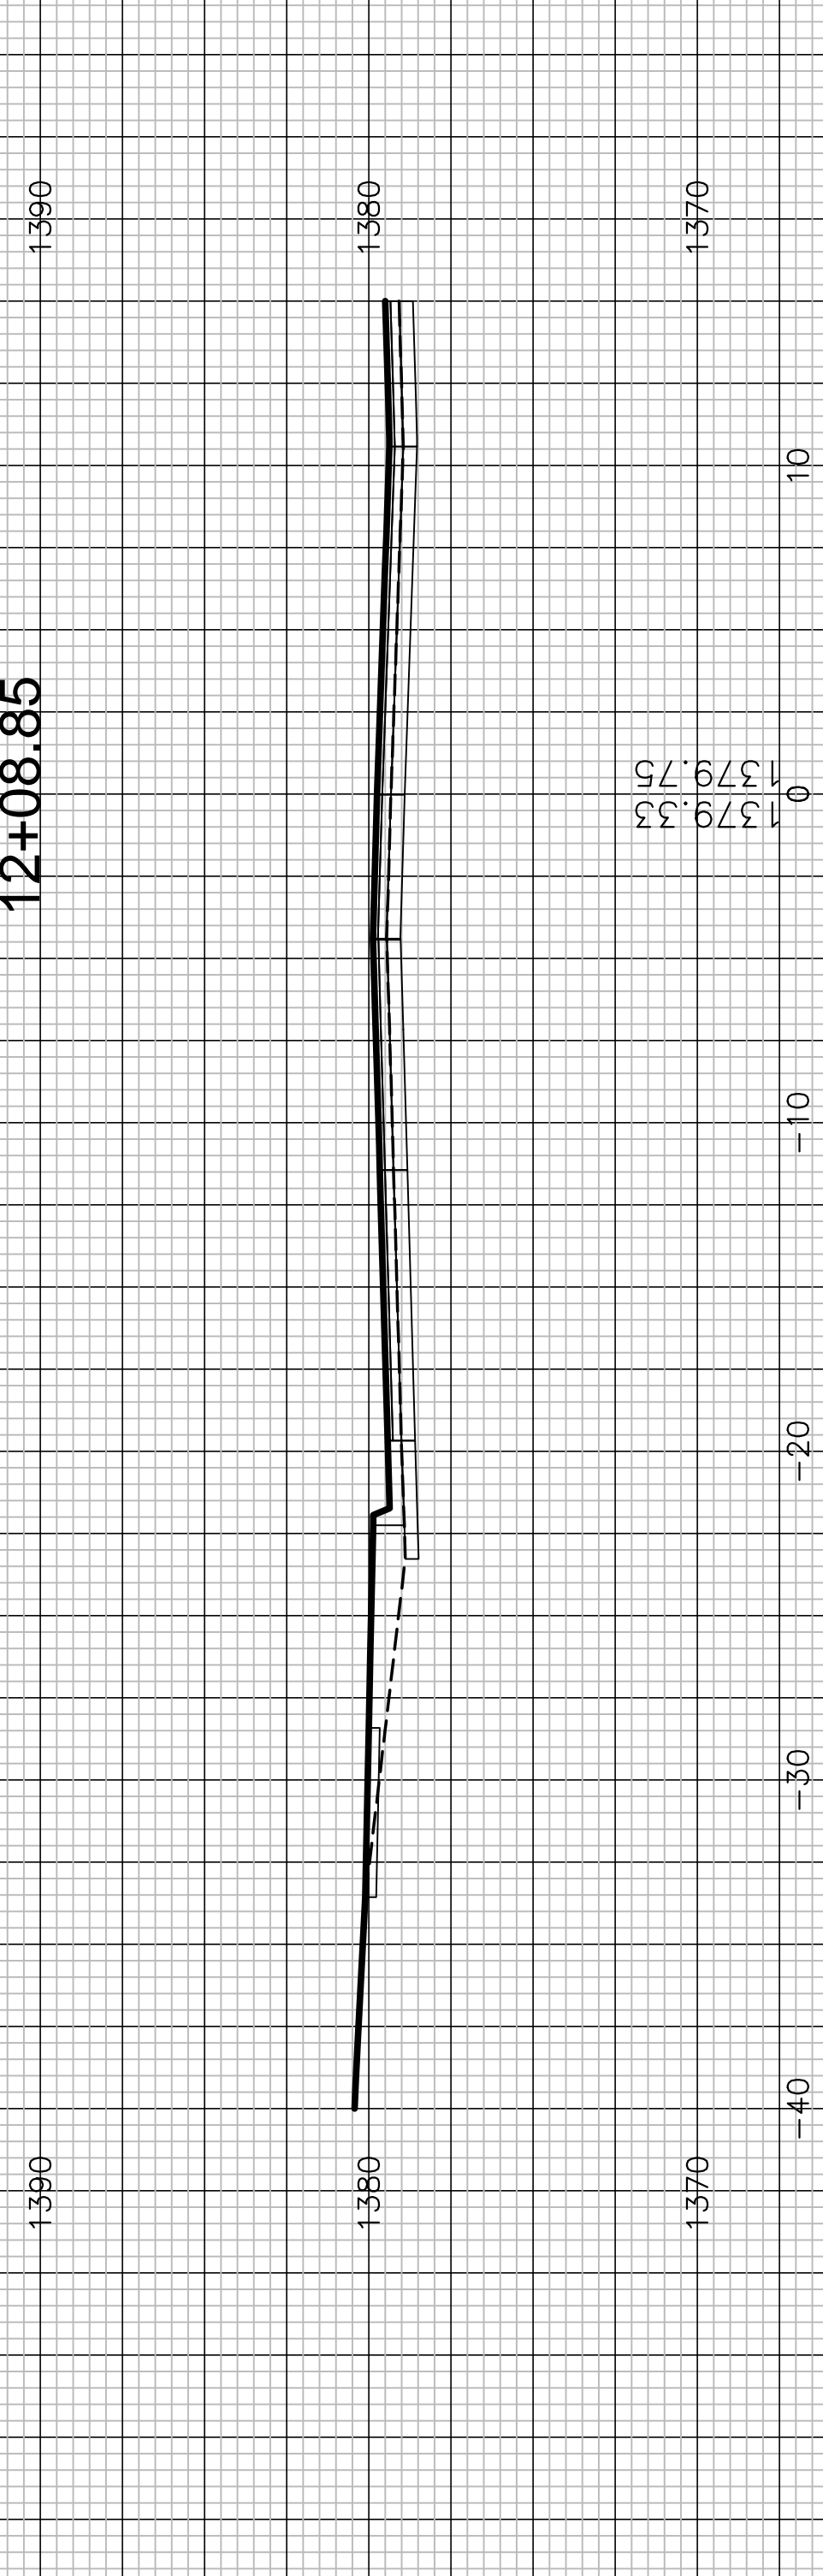


1379.33
1379.75

11+76.40

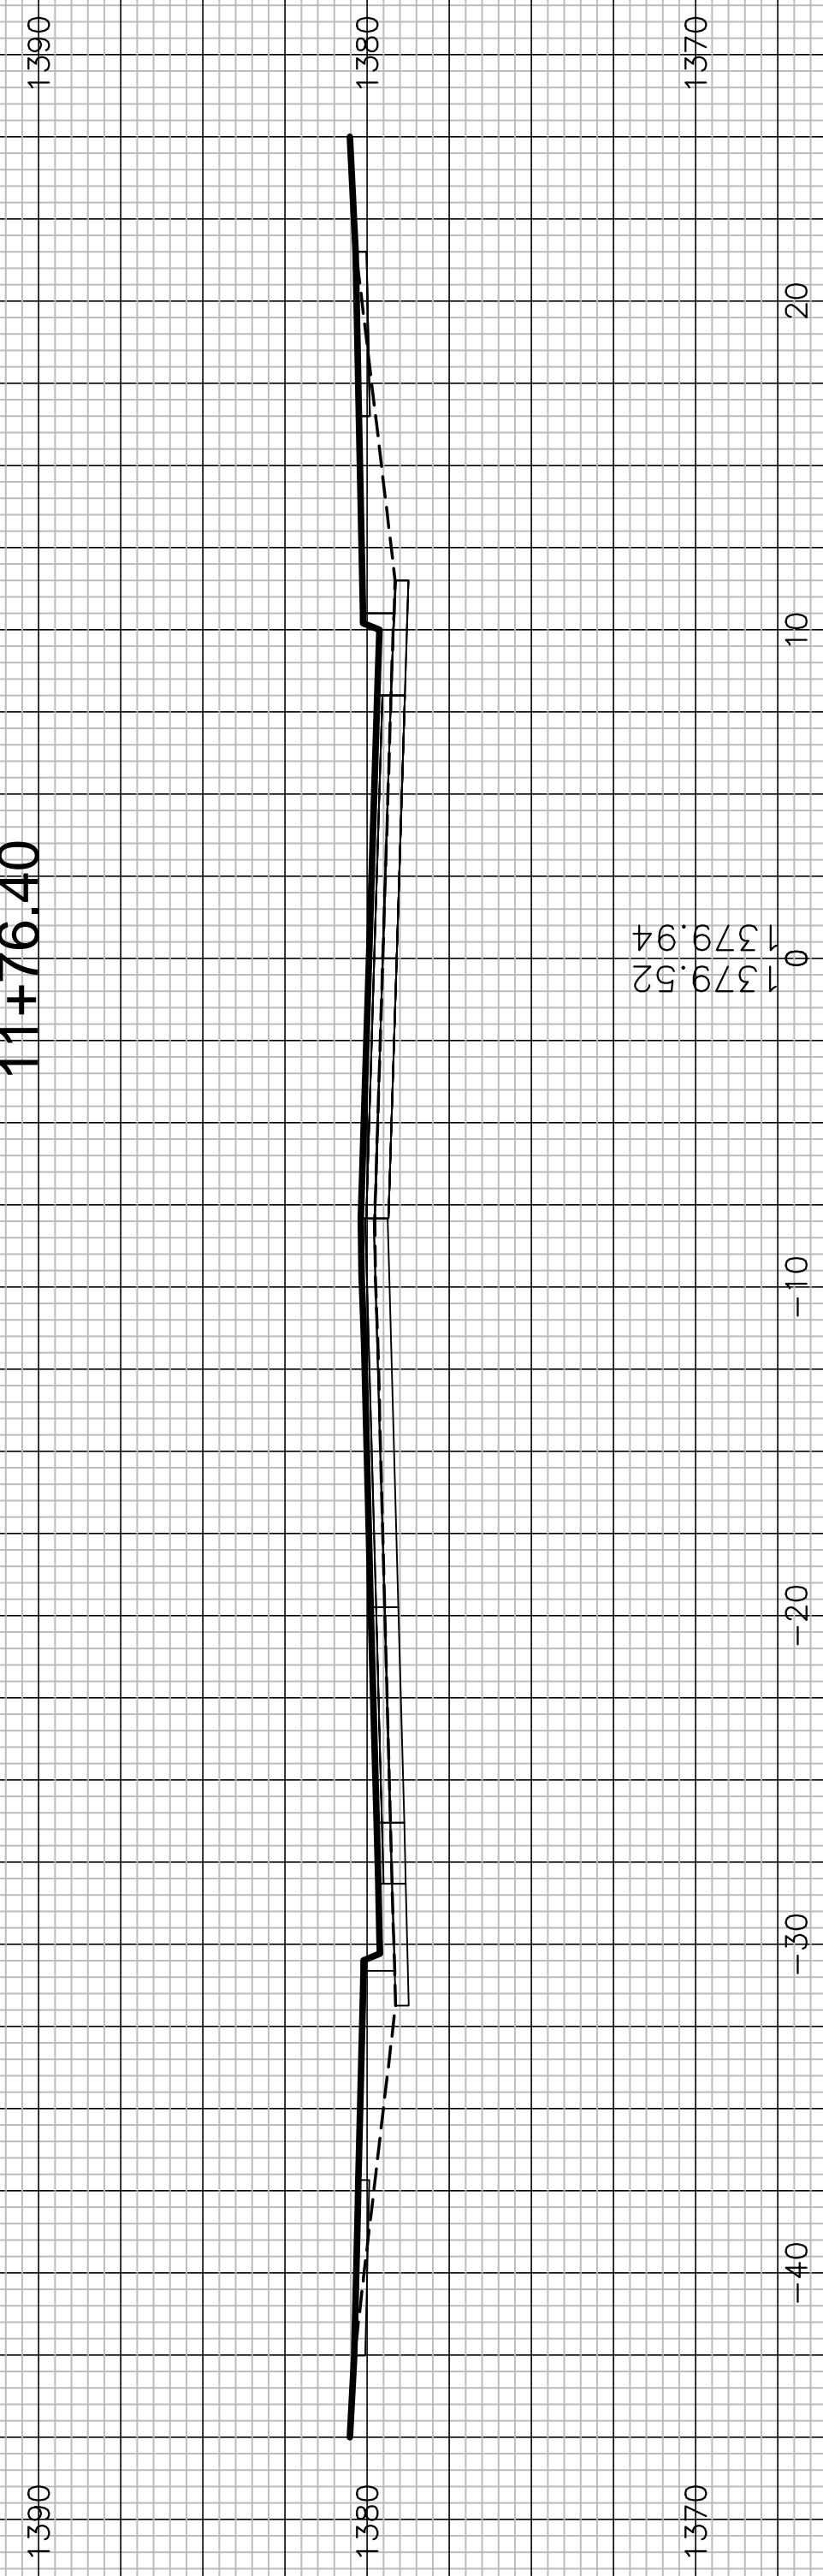

1379.52
1379.94

11+50.00

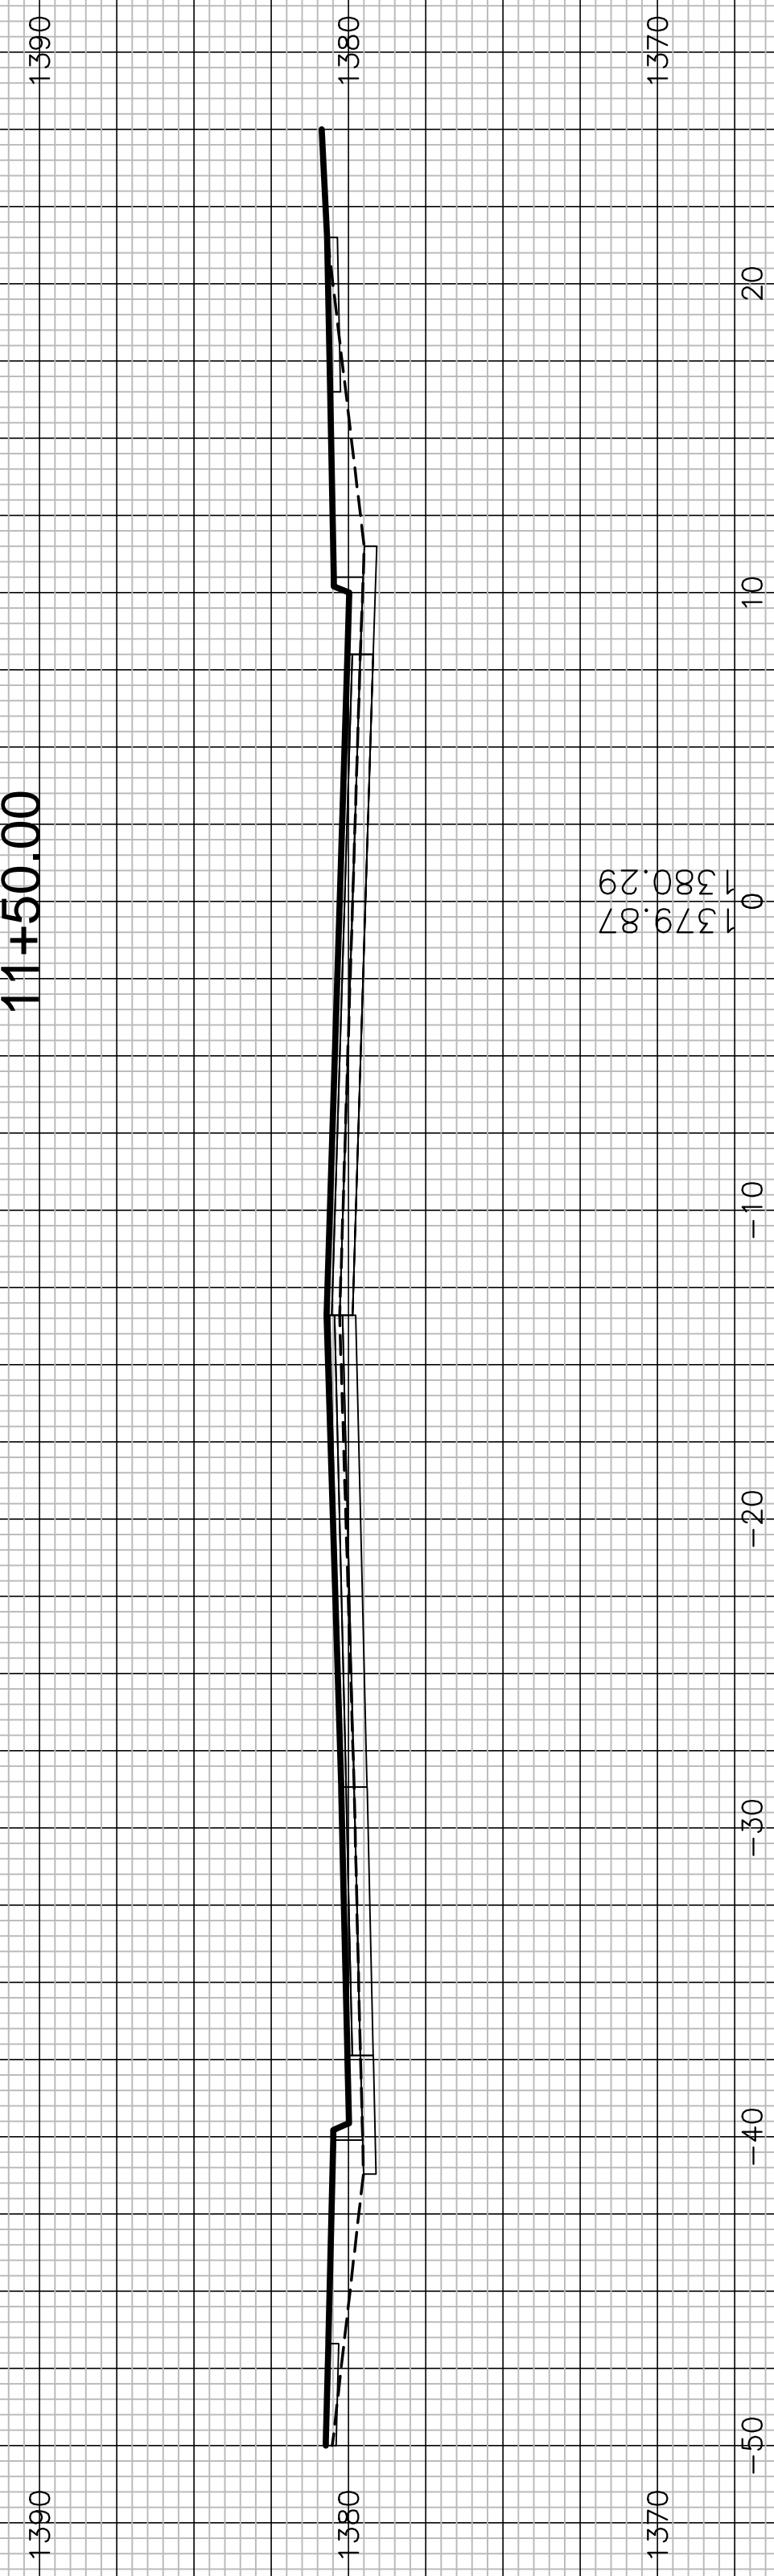

1379.87
1380.29

11+00.00



1380.55
1380.97