


33+00.00




32+50.00



32+00.00

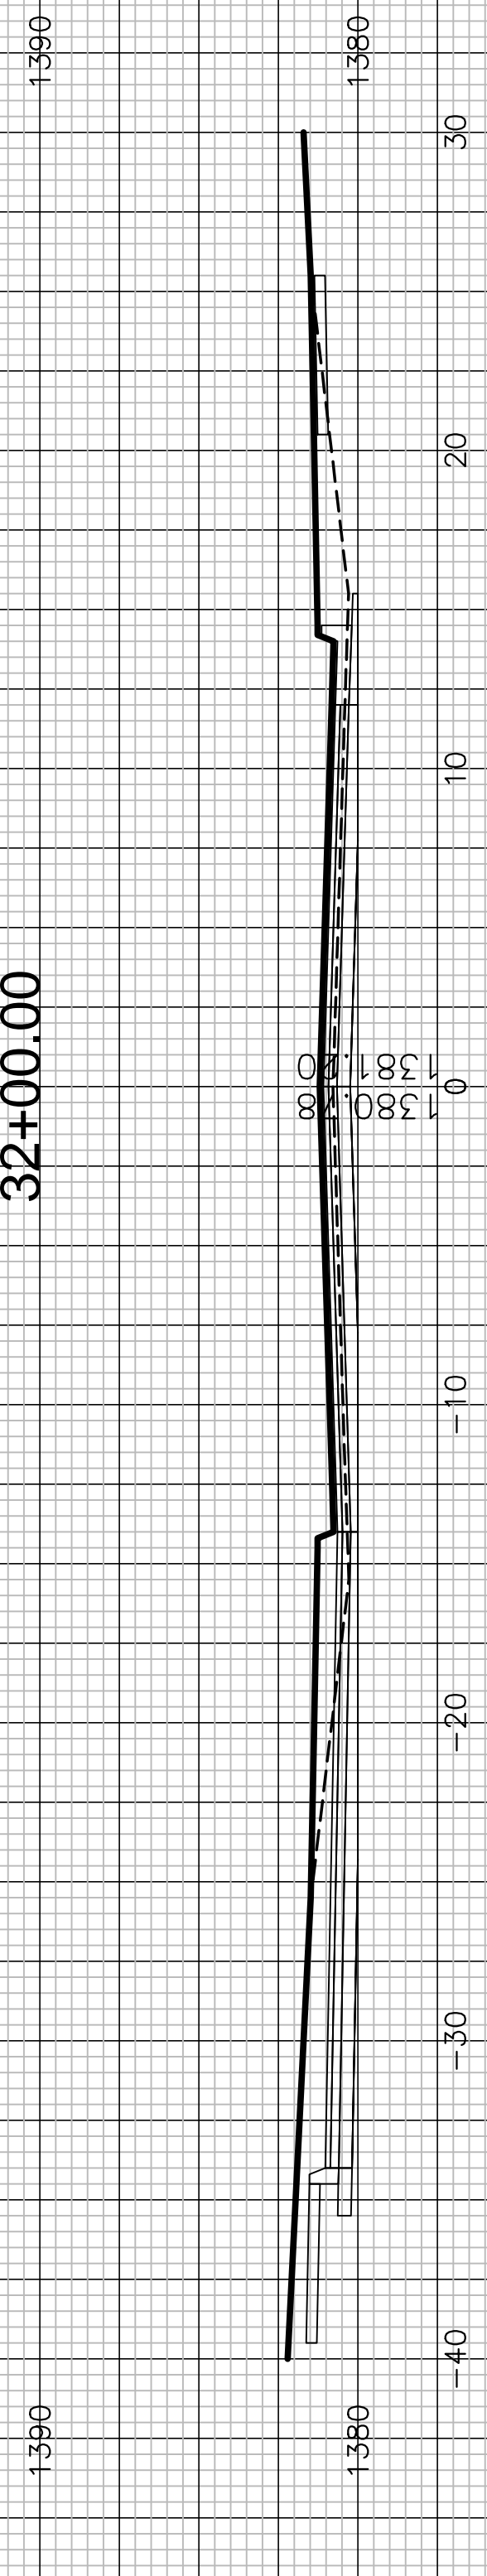

31+50.00

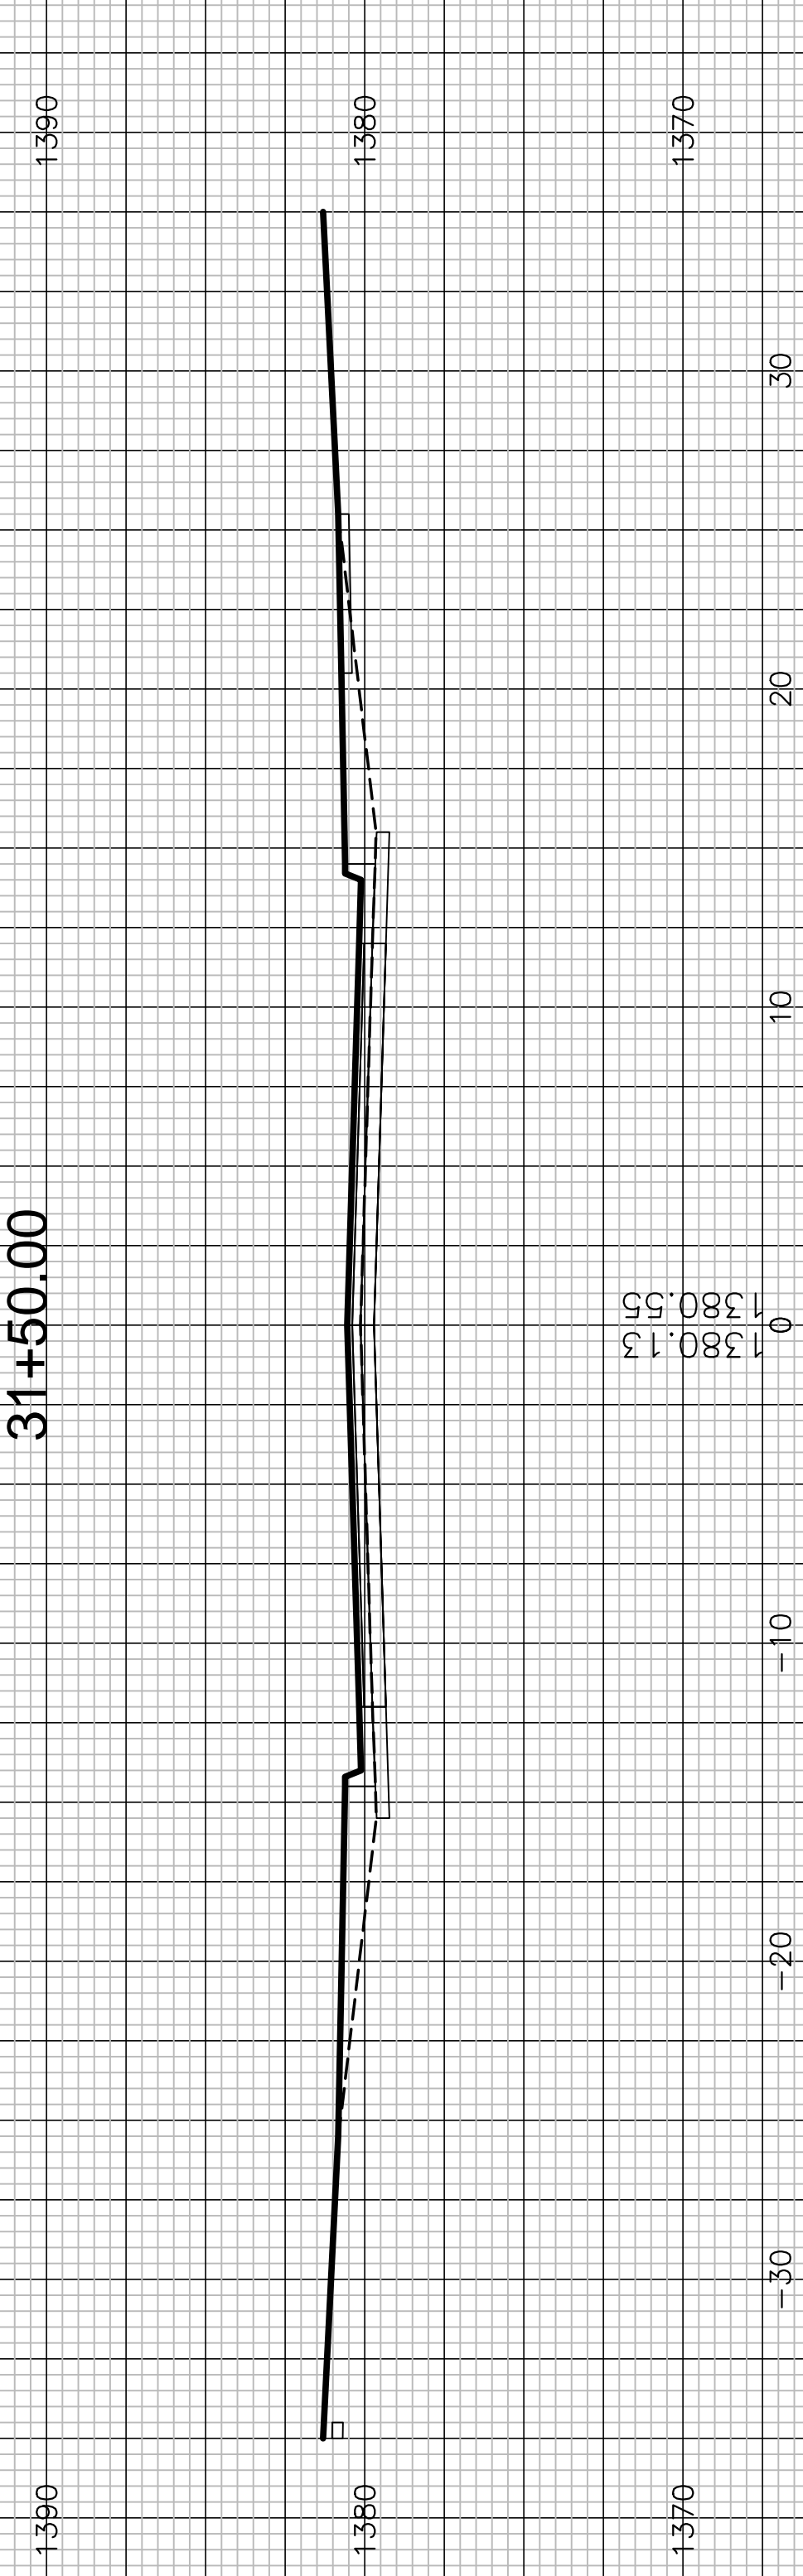

31+00.00

