


Point #	Northing	Easting	Desc.
1	1695236.22	1600585.65	Control Point
2	1695232.67	1600377.00	Control Point
3	1694629.54	1599784.74	Control Point
4	1694476.11	1599737.61	Control Point
5	1694439.83	1600017.22	Control Point
6	1694629.85	1600179.30	Control Point
7	1694394.47	1600331.28	Control Point
8	1694408.57	1600599.71	Control Point
9	1695135.11	1600186.74	Sta 0+00.00 Line 1
10	1695047.49	1600187.19	Sta 0+87.62 Line 1
11	1694949.07	1600088.82	Sta 2+26.78 Line 1
12	1694904.46	1600074.15	Sta 2+73.73 Line 1
13	1694822.42	1599992.15	Sta 3+89.73 Line 1
14	1694733.30	1599903.08	Sta 5+15.73 Line 1
15	1694718.99	1599866.38	Sta 5+55.12 Line 1
16	1694629.87	1599777.31	Sta 6+81.12 Line 1
17	1694628.86	1600187.49	Sta 0+00.00 Line 2
18	1694718.57	1600096.88	Sta 1+27.51 Line 2
19	1694767.10	1600085.84	Sta 1+77.27 Line 2
20	1695293.17	1600507.45	Sta 0+00.00 Line 3
21	1695118.38	1600457.90	Sta 1+81.68 Line 3

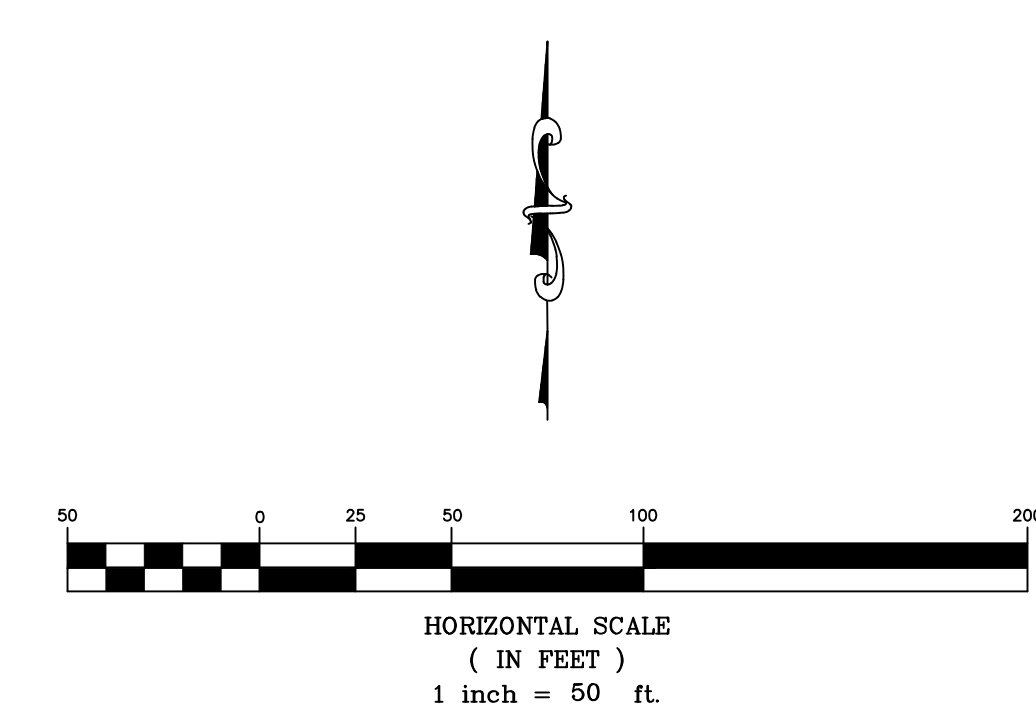

Cheryl's Hollow 2nd Addition - Phase 2
Control Map
 Wichita, Kansas

	PROJECT NUMBER 468-85231 (751567)			SHEET 2
	KEM NO. 17104 DESIGN KM	FILE AHS DRAWN AHS	DATE 12/2017 REVISED 03/2018	

March 14, 2018