
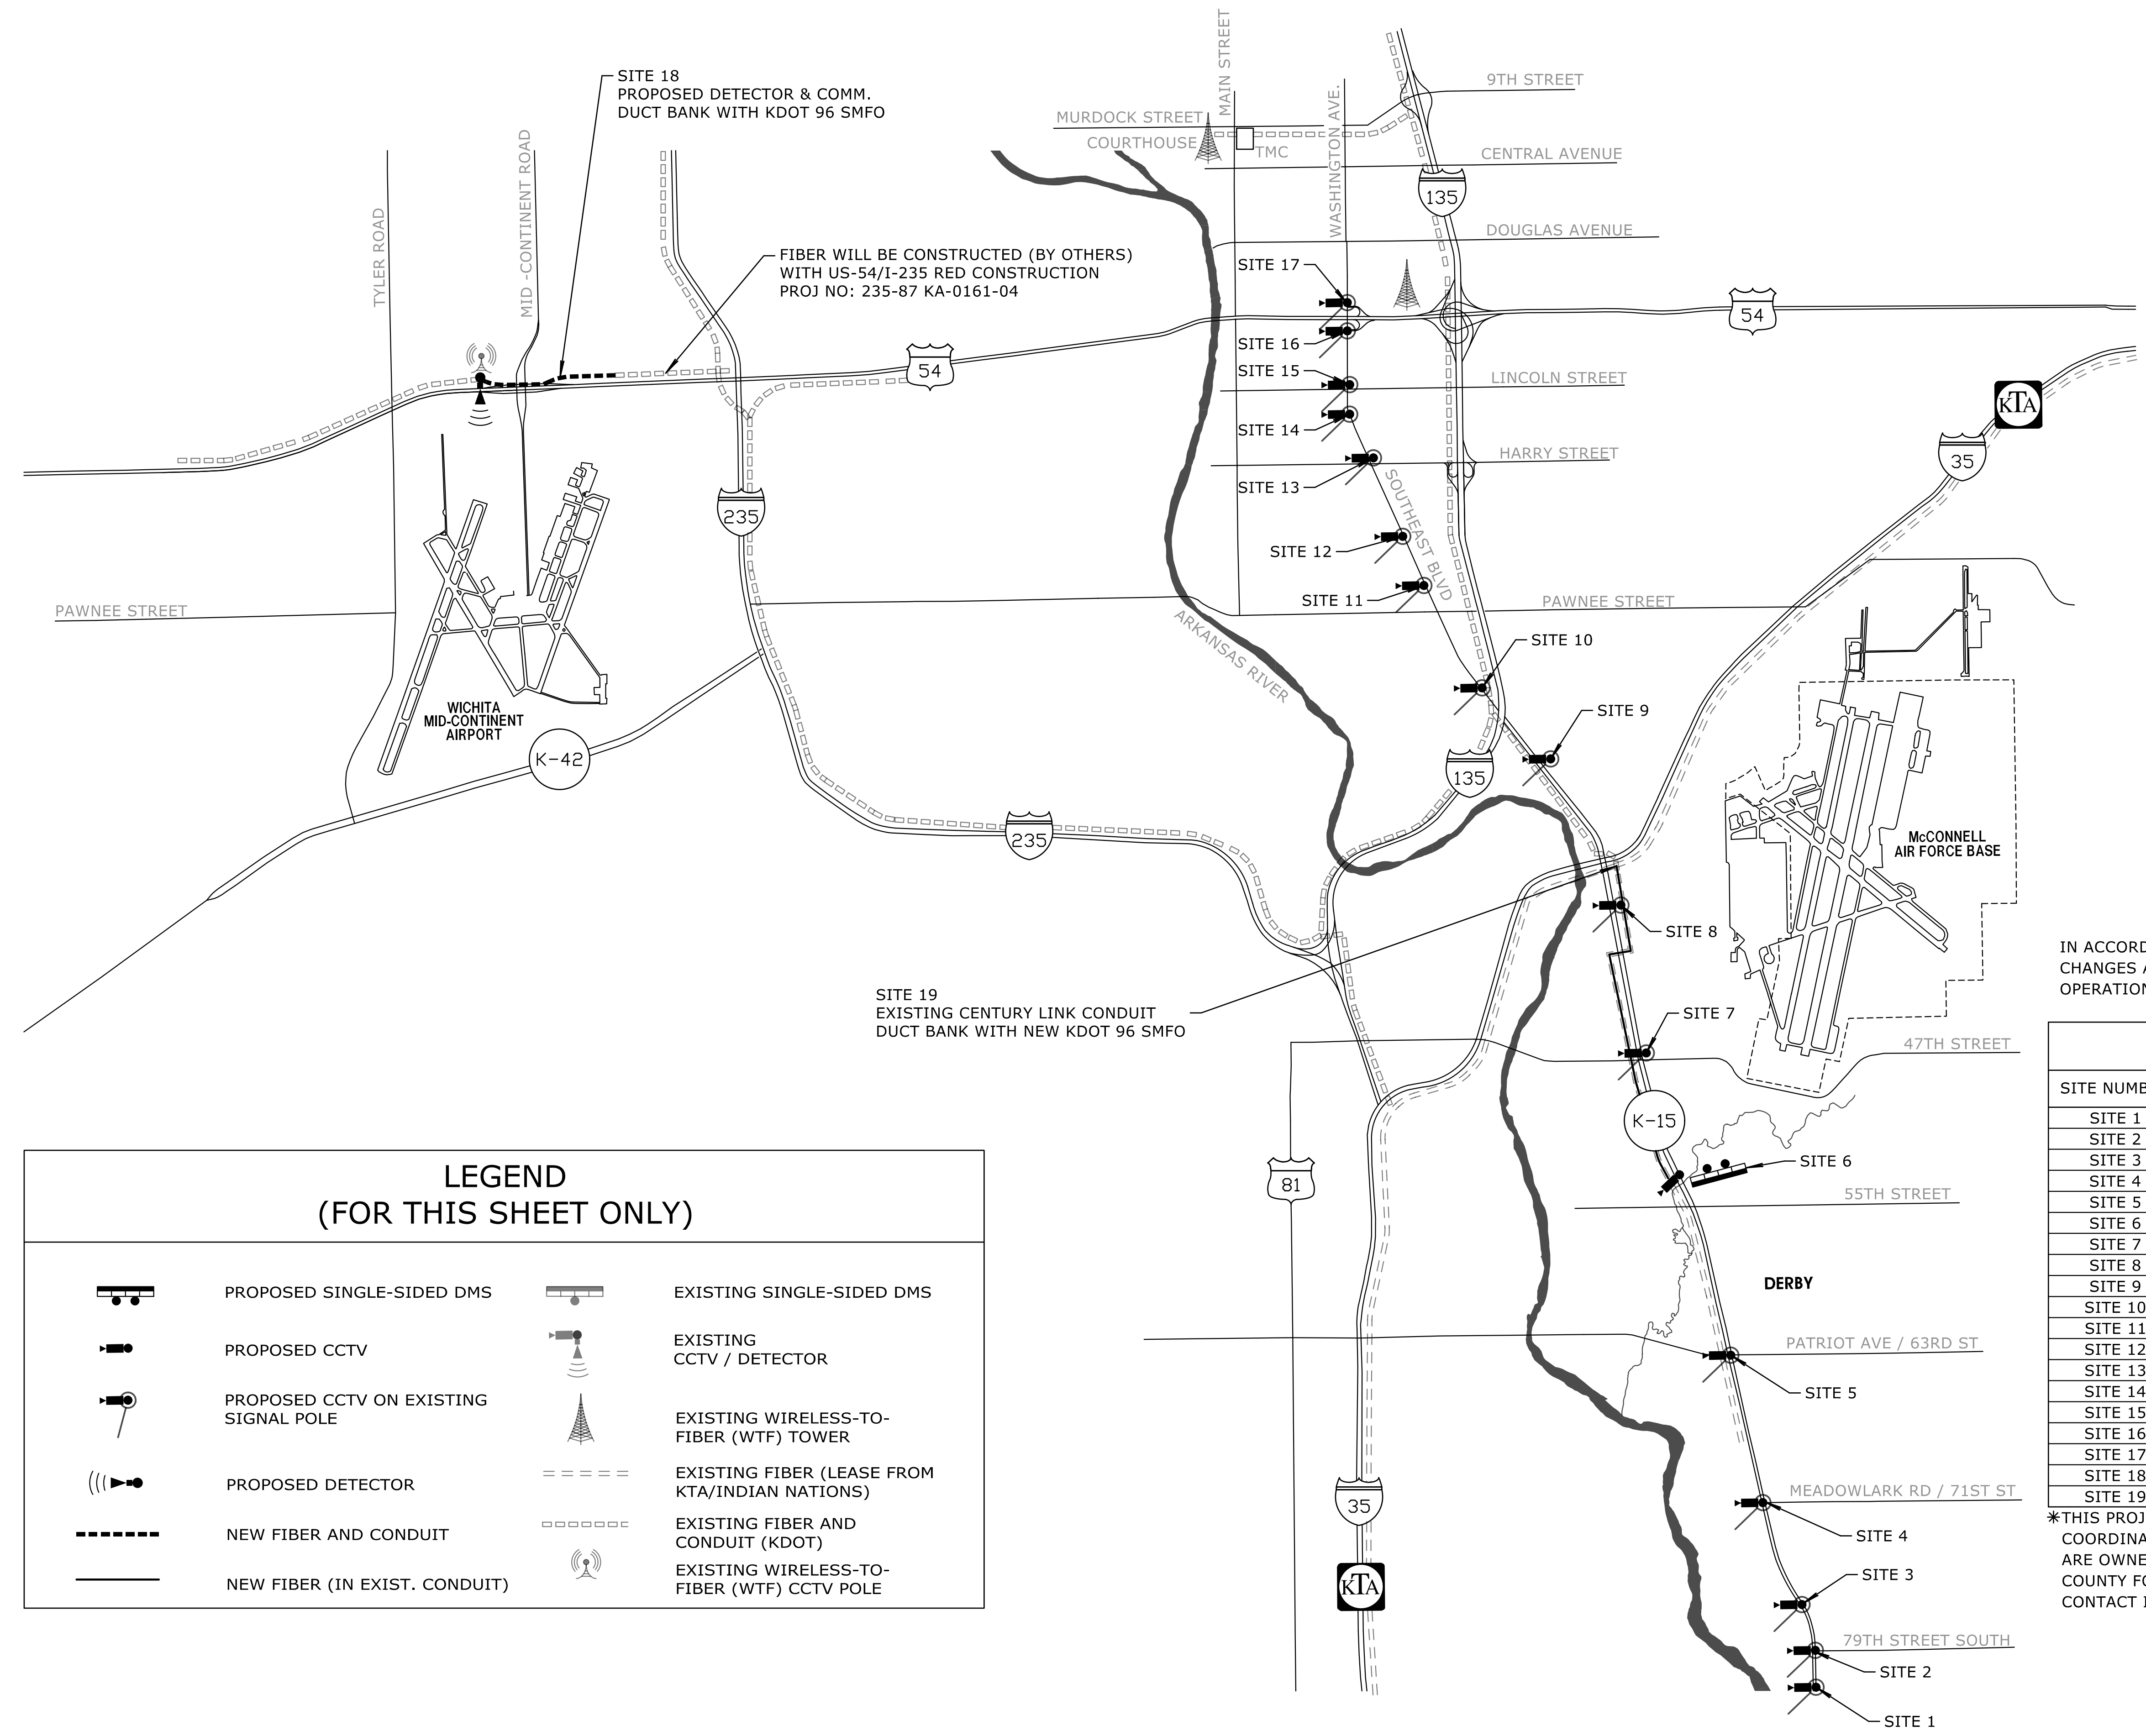


STATE	PROJECT NO.	YEAR	SHEET NO.	TOTAL SHEETS
KANSAS	87 N-0673-01	2017	2	99

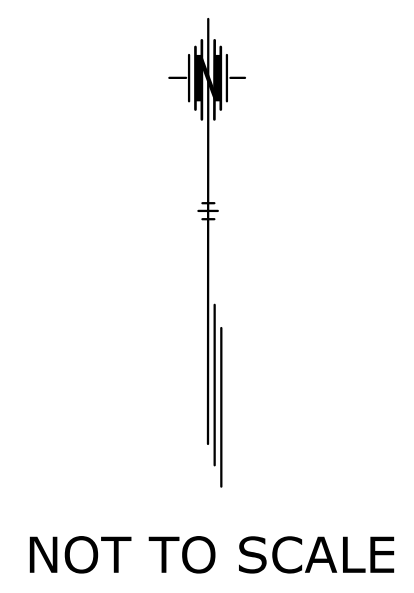

DATE	
BY	
REFERENCES NOTED	
REFERENCES CHECKED	

LEGEND (FOR THIS SHEET ONLY)			
	PROPOSED SINGLE-SIDED DMS		EXISTING SINGLE-SIDED DMS
	PROPOSED CCTV		EXISTING CCTV / DETECTOR
	PROPOSED CCTV ON EXISTING SIGNAL POLE		EXISTING WIRELESS-TO-FIBER (WTF) TOWER
	PROPOSED DETECTOR		EXISTING FIBER (LEASE FROM KTA/INDIAN NATIONS)
	NEW FIBER AND CONDUIT		EXISTING FIBER AND CONDUIT (KDOT)
	NEW FIBER (IN EXIST. CONDUIT)		EXISTING WIRELESS-TO-FIBER (WTF) CCTV POLE

IN ACCORDANCE WITH THE MUTCD (2009) SECTION 8A.02 PARAGRAPH 6, ANY TIME CHANGES ARE MADE TO THE ROADWAY, TRAFFIC CONTROL SIGNAL, OR PREEMPTION OPERATION, THE RAILROAD SHALL BE NOTIFIED.

SITE LOCATIONS			
SITE NUMBER	SITE NAME	*OWNER	SHEET(S)
SITE 1	K-15 & MARKET ST.	CITY OF DERBY	8
SITE 2	K-15 & MADISON AVE.	CITY OF DERBY	10
SITE 3	K-15 & BUCKNER ST.	CITY OF DERBY	12
SITE 4	K-15 & MEADOWLARK RD. / 71ST ST.	SEDGWICK COUNTY	14
SITE 5	K-15 & PATRIOT AVE. / 63RD ST.	SEDGWICK COUNTY	16
SITE 6	K-15 & MIXING YARD	KDOT	18
SITE 7	K-15 & 47TH ST.	SEDGWICK COUNTY	20
SITE 8	K-15 & MACARTHUR RD.	SEDGWICK COUNTY	22
SITE 9	K-15 & 31ST ST.	CITY OF WICHITA	24
SITE 10	SOUTHEAST BLVD. & WASSALL ST.	CITY OF WICHITA	26
SITE 11	SOUTHEAST BLVD. & HYDRAULIC ST.	CITY OF WICHITA	28
SITE 12	SOUTHEAST BLVD. & MT. VERNON	CITY OF WICHITA	30
SITE 13	SOUTHEAST BLVD. & HARRY ST.	CITY OF WICHITA	32
SITE 14	SOUTHEAST BLVD. & WASHINGTON AVE.	CITY OF WICHITA	34
SITE 15	WASHINGTON AVE. & LINCOLN ST.	CITY OF WICHITA	36
SITE 16	WASHINGTON AVE. & ORME ST.	CITY OF WICHITA	38
SITE 17	WASHINGTON AVE. & DEWEY ST.	CITY OF WICHITA	40
SITE 18	US-54 FIBER OPTIC PLAN	KDOT	42-45
SITE 19	K-15 FIBER OPTIC PLAN	KDOT	47

*THIS PROJECT IS BEING ADMINISTERED BY THE CITY OF WICHITA BUT INCLUDES COORDINATION WITH OTHER ENTITIES / OWNERS. TRAFFIC SIGNALS AT SITES 4-5 & 7-8 ARE OWNED BY KDOT BUT MAINTAINED BY SEDGWICK COUNTY. CONTACT SEDGWICK COUNTY FOR TRAFFIC SIGNAL COORDINATION AT THESE SITES. FOR ALL ENTITY CONTACT INFORMATION & COORDINATION, SEE SHEET 4

KANSAS DEPARTMENT OF TRANSPORTATION

ITS PLAN OVERVIEW

Drawn By : examples
 File : c:\transystems\pw_local\transyscorp-pw\coba\kaid0521528\C-LOC-M01-401.dgn
 Plotted : 11/14/2017