



STATE	PROJECT NO.	YEAR	SHEET NO.	TOTAL SHEETS
KANSAS	87 N-0673-01	2017	43	99

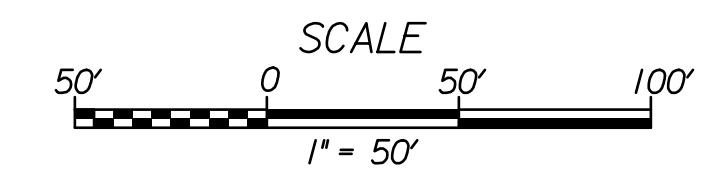

NOTE: DEVICE AND CONDUIT SYMBOLY ON PLAN SHEET IS NOT SHOWN TO SCALE FOR PLAN CLARITY. DO NOT SCALE LOCATIONS FROM PLAN SHEET.

Existing Site US-54 & Dugan Detector Pole
 Site: DET-U-054-WB-211.2 (DET01) (Proj. No. 87 K-9123-06)
 Existing Devices to Remain
 Install Fiber Patch Panel
 Install Cisco IE-3000 Switch & Connect Fiber

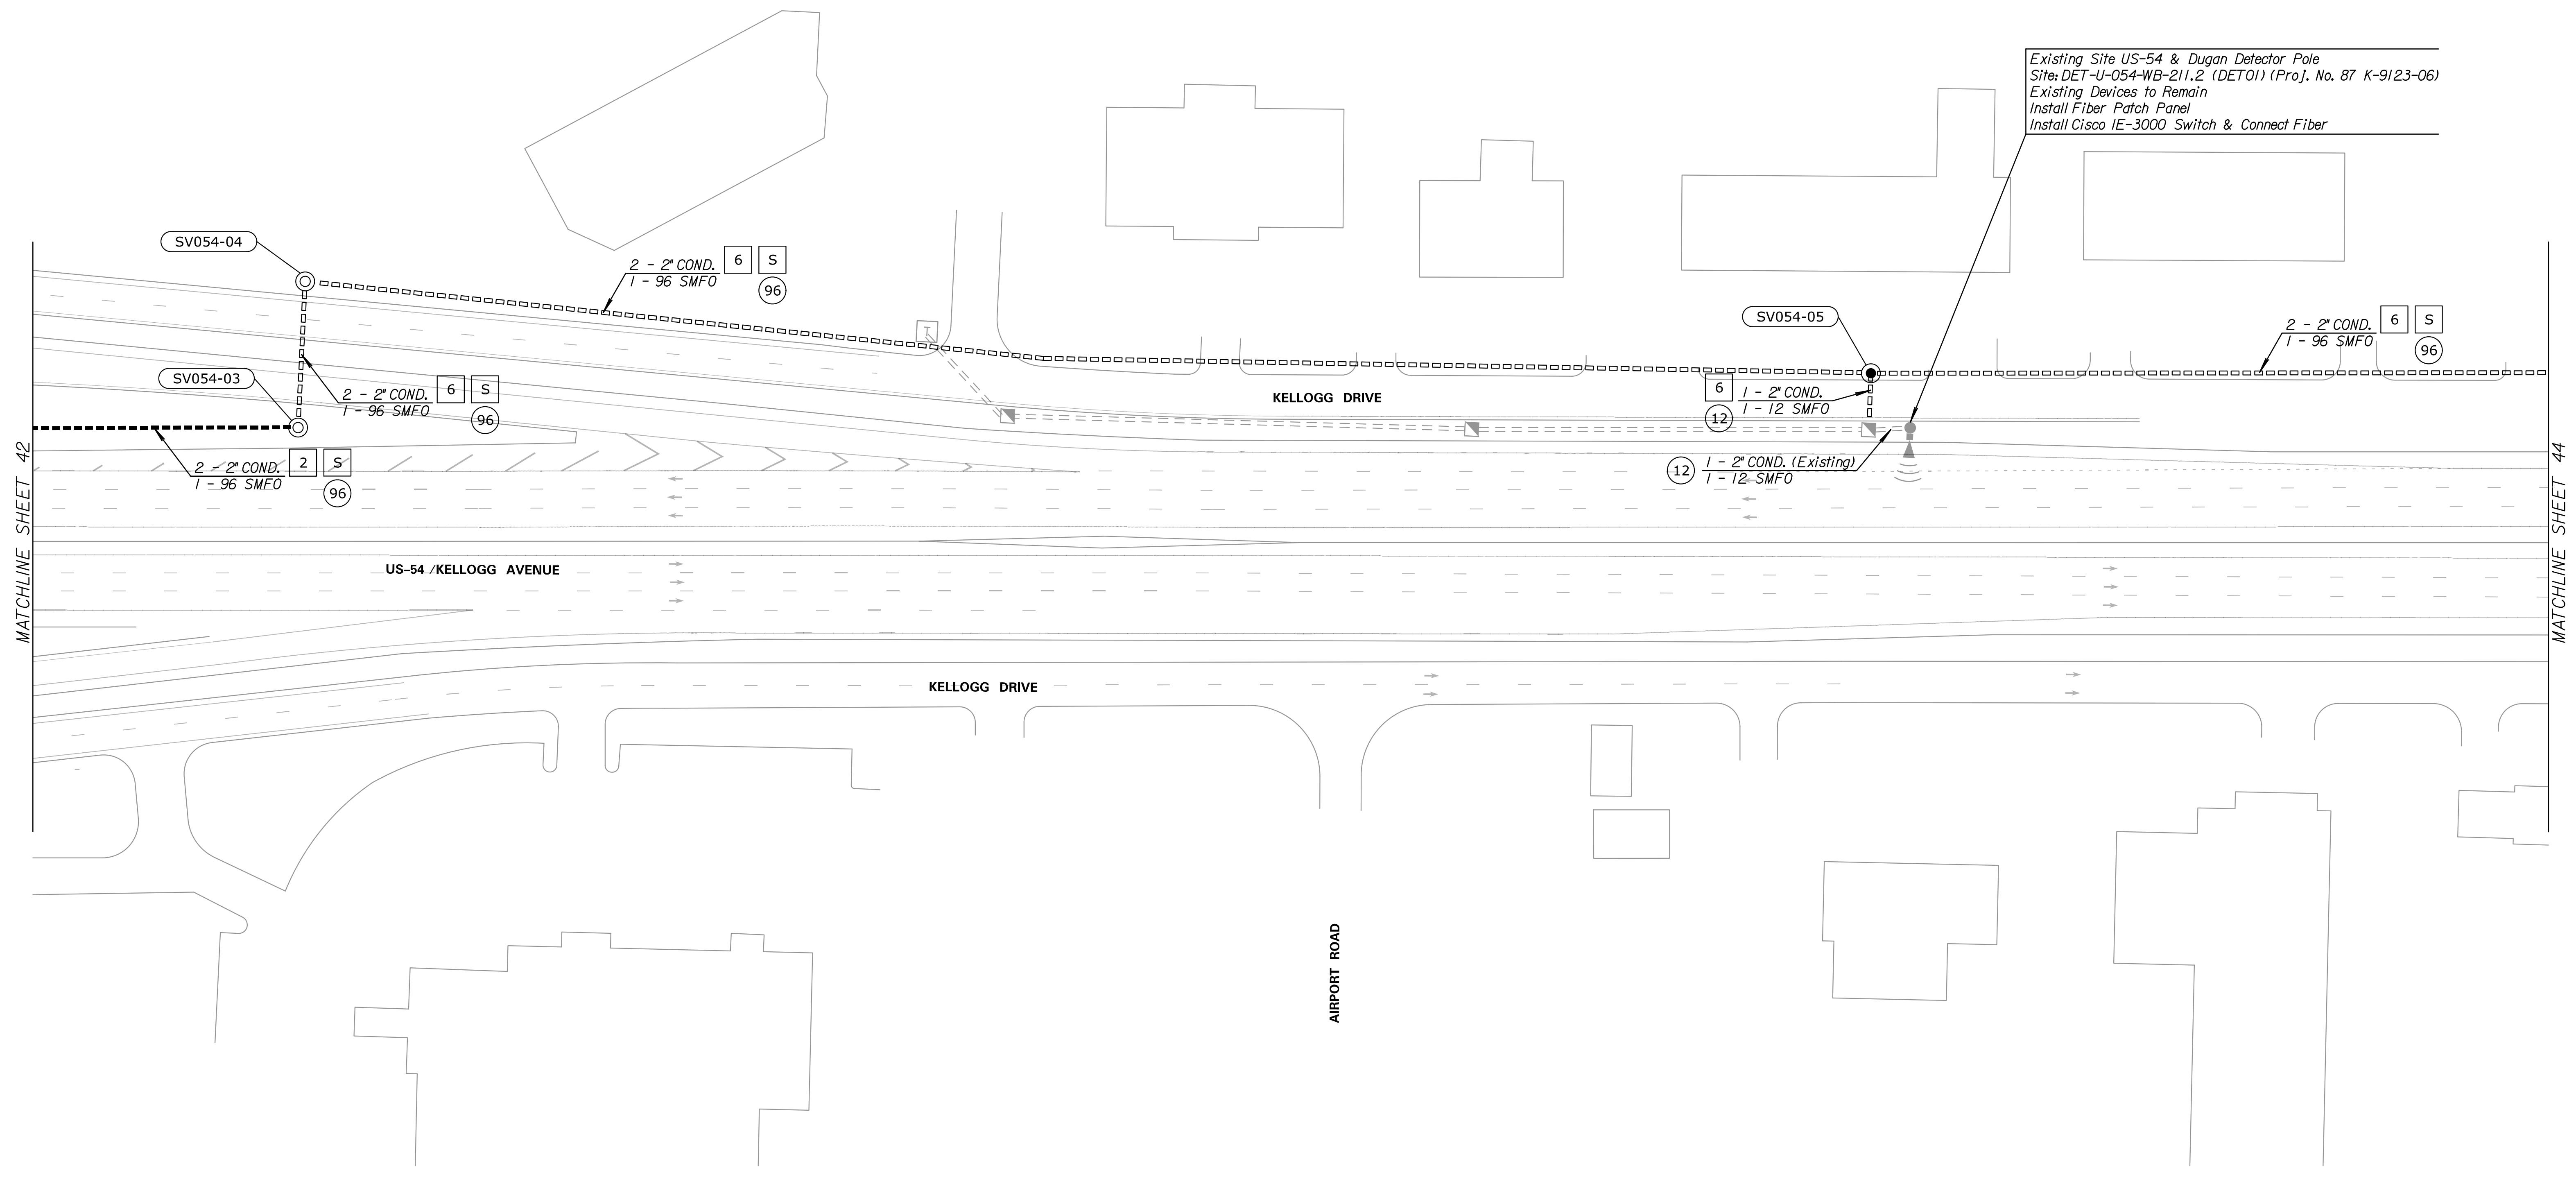

DATE	BY

Drawn By : examples
 Plotted : 11/14/2017
 File : c:\transystems\pw_local\transyscorp-pw\cbbankad0521528\C-SGN-M01-122.dgn

KANSAS DEPARTMENT OF TRANSPORTATION
 SITE 18
 US-54 FIBER OPTIC PLAN
 SHEET 2 OF 4