



BY	DATE
REFERENCES NOTED	
REFERENCES CHECKED	

Drawn By : examples
 Plotted : 11/14/2017
 File : c:\transystems\pw_local\transyscorp-pw\lccbank\d0521528\C-SGN-M01-123.dgn

STATE	PROJECT NO.	YEAR	SHEET NO.	TOTAL SHEETS
KANSAS	87 N-0673-01	2017	44	99

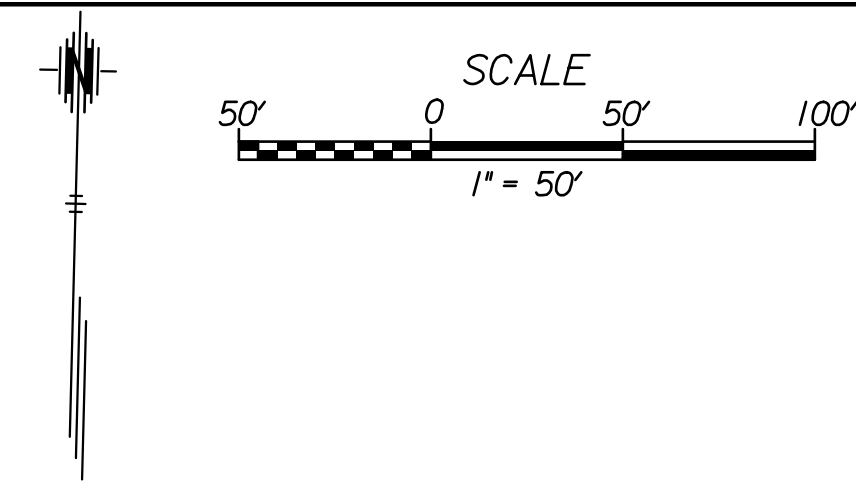

NOTE: DEVICE AND CONDUIT SYMBOLY ON PLAN SHEET IS NOT SHOWN TO SCALE FOR PLAN CLARITY. DO NOT SCALE LOCATIONS FROM PLAN SHEET.

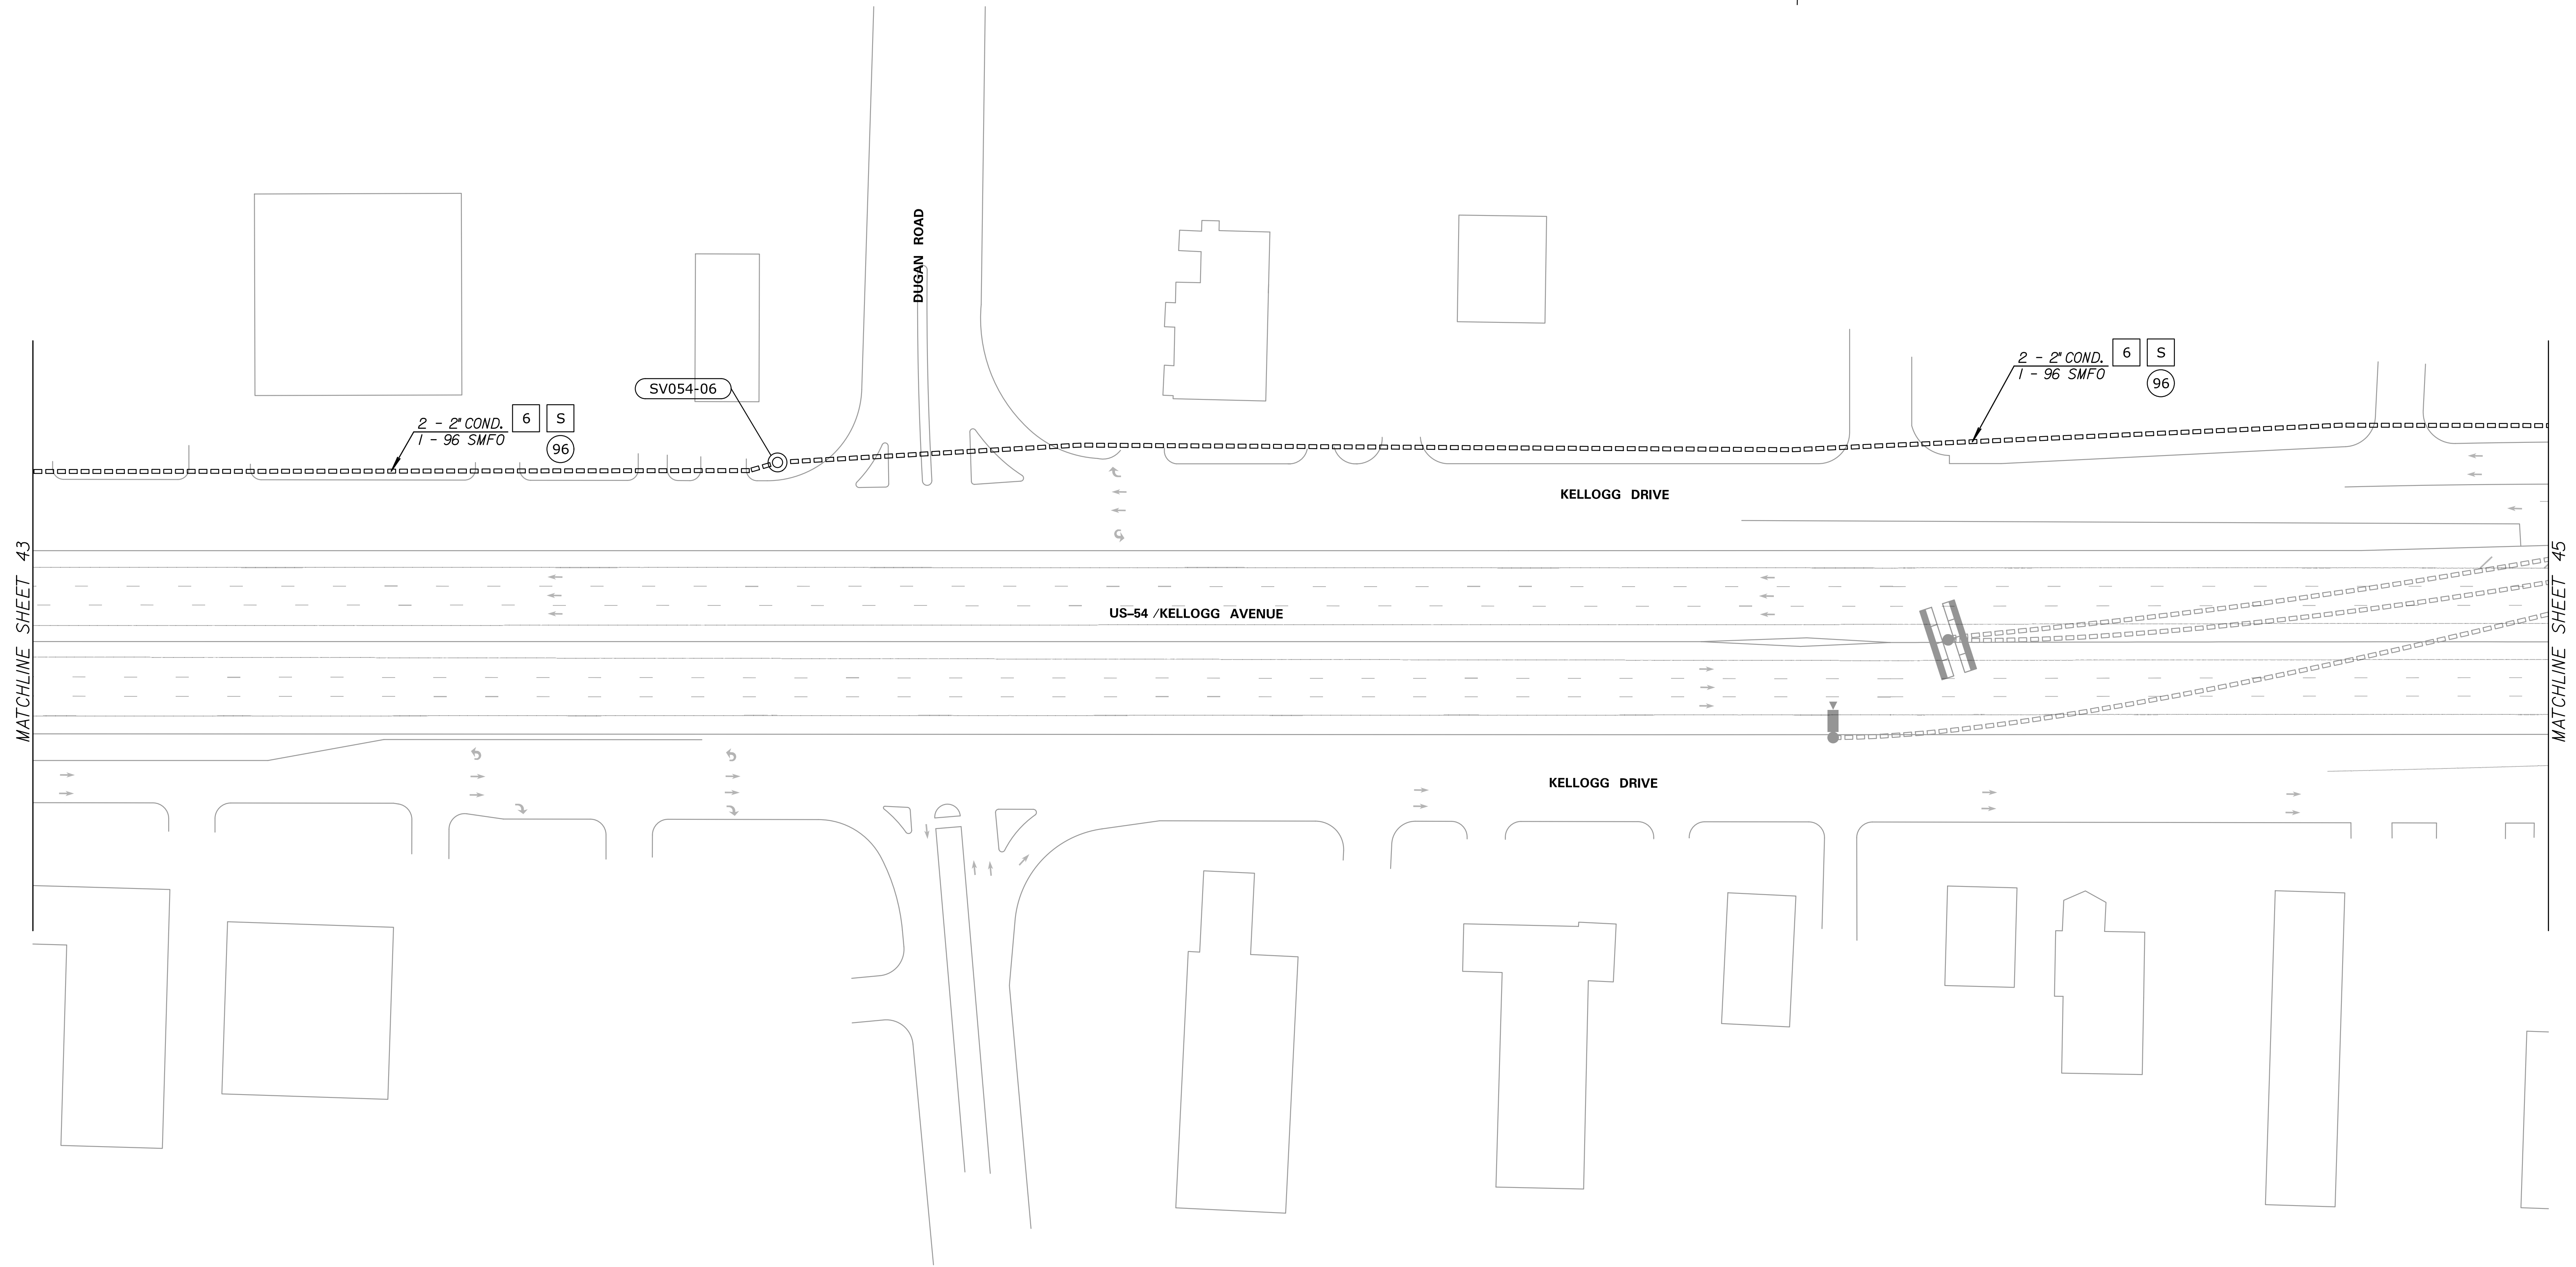

MATCHLINE SHEET 43

MATCHLINE SHEET 45

KANSAS DEPARTMENT OF TRANSPORTATION
 SITE 18
 US-54 FIBER OPTIC PLAN
 SHEET 3 OF 4