



STATE	PROJECT NO.	YEAR	SHEET NO.	TOTAL SHEETS
KANSAS	87 N-0673-01	2017	45	99

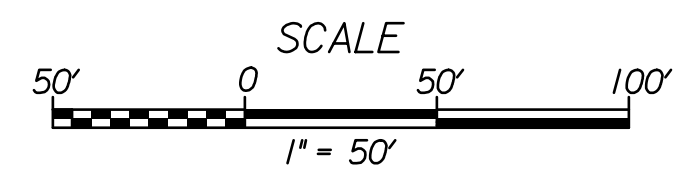

NOTE: DEVICE AND CONDUIT SYMBOLOGY ON PLAN SHEET IS NOT SHOWN TO SCALE FOR PLAN CLARITY. DO NOT SCALE LOCATIONS FROM PLAN SHEET.

BY	DATE

REFERENCES NOTED	REFERENCES CHECKED

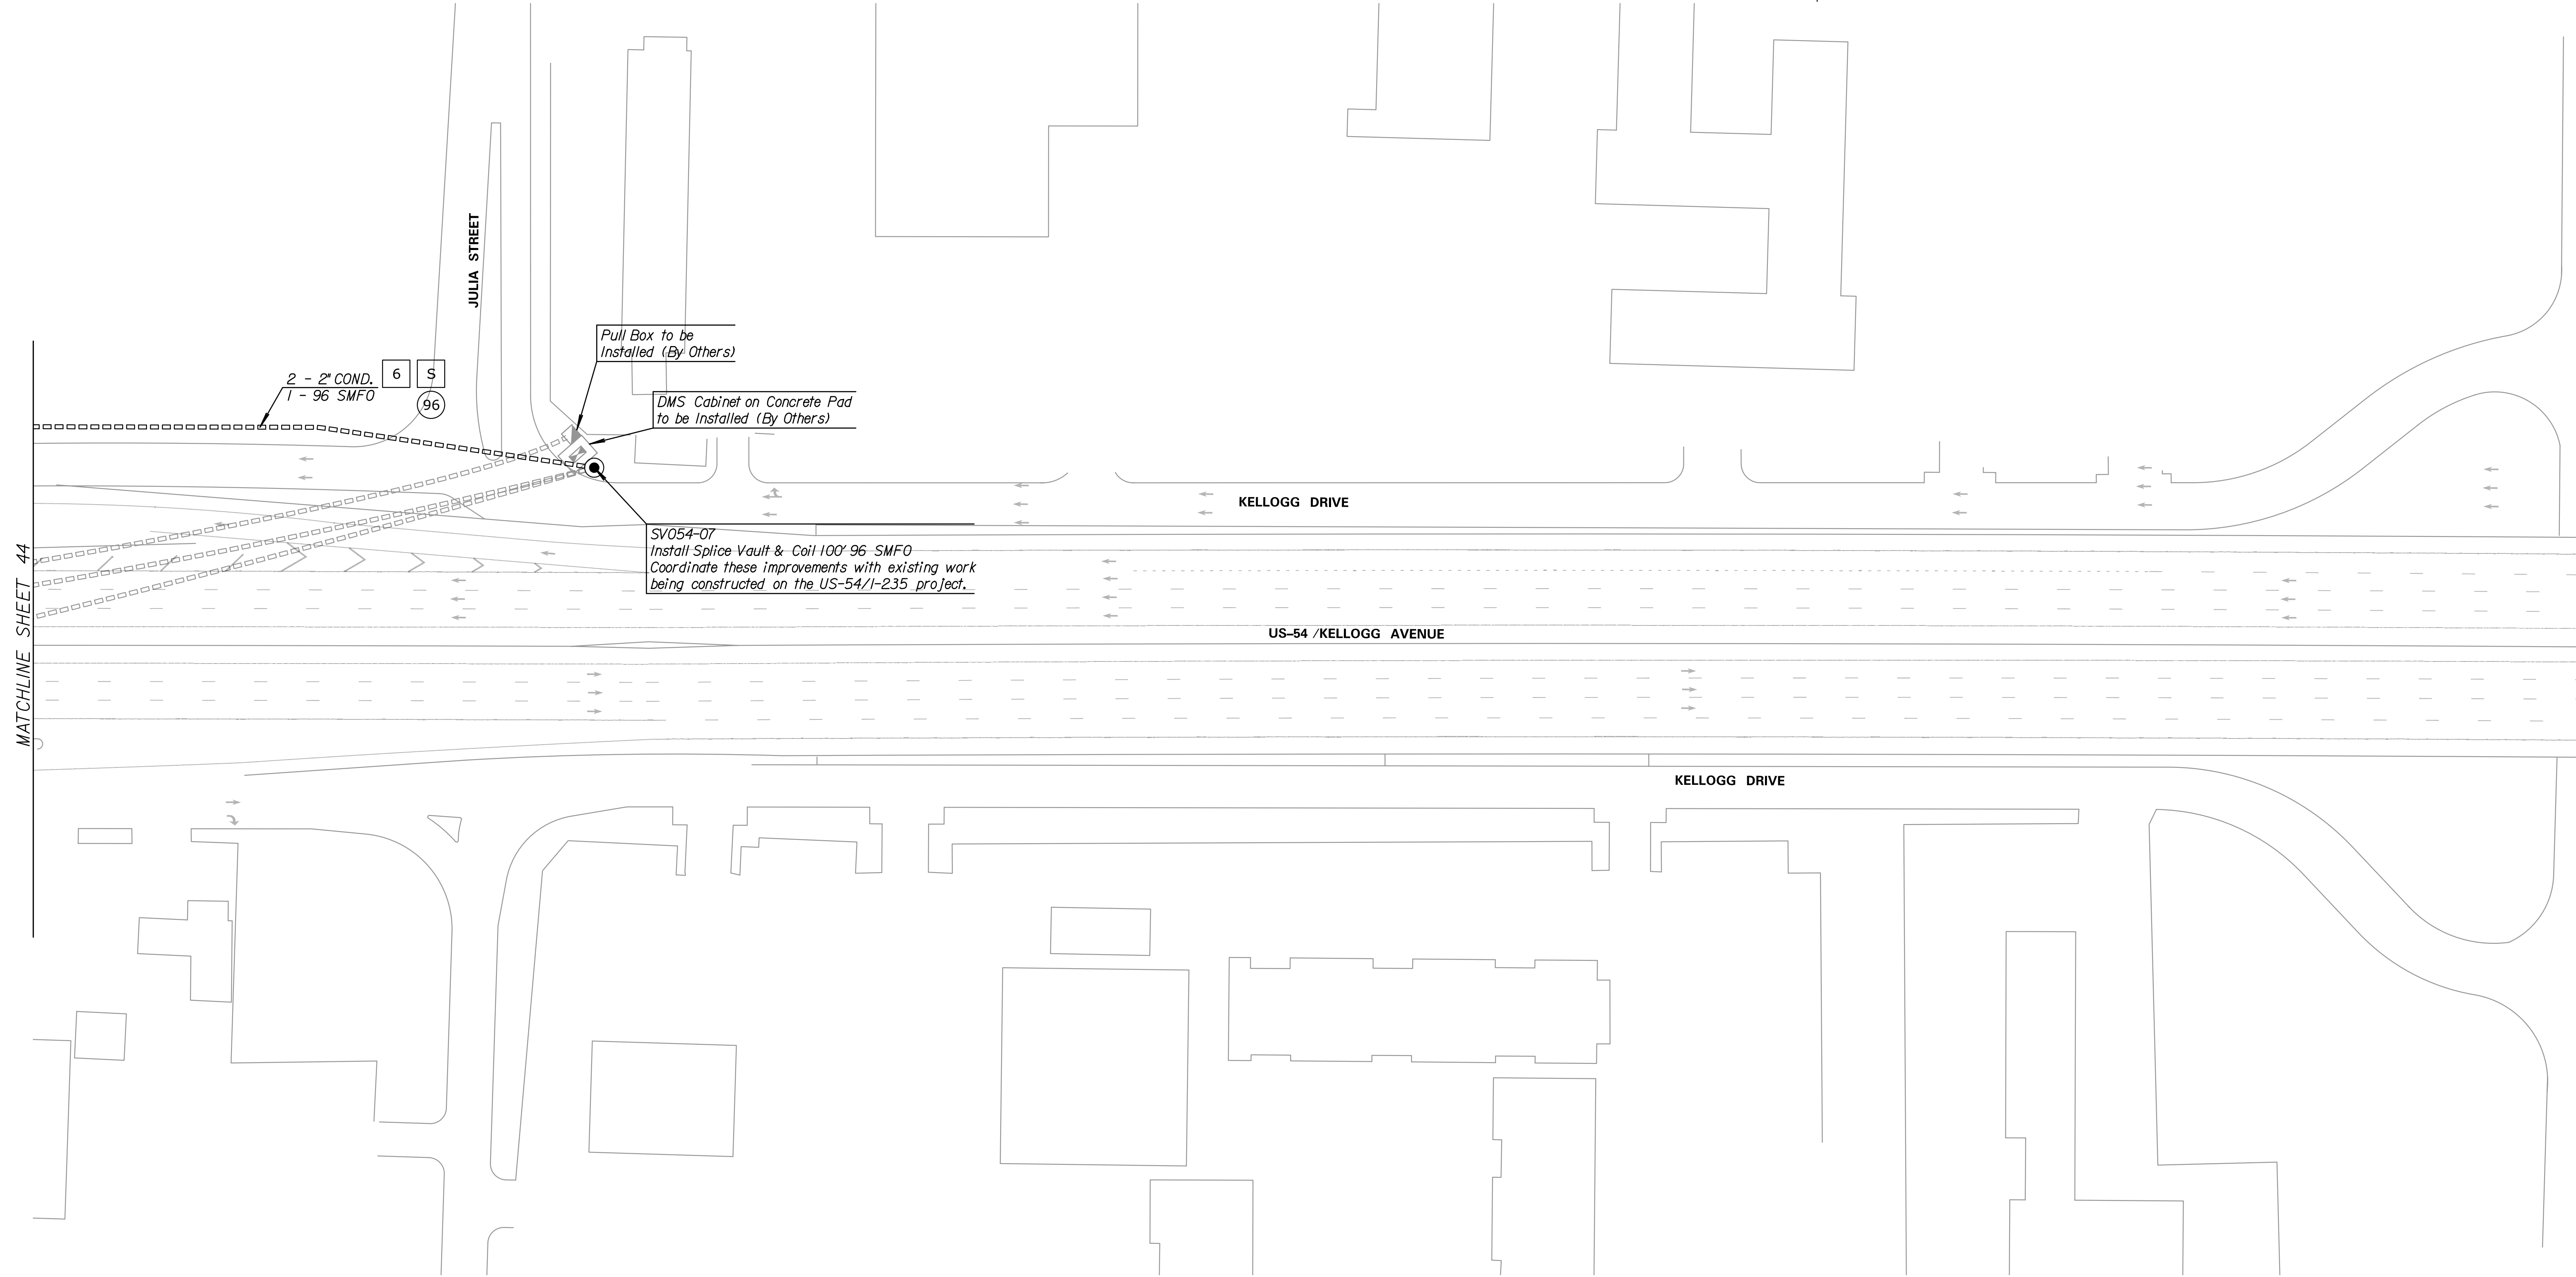

Drawn By : examples
Plotted : 11/14/2017
File : c:\transystems\pw_local\transyscorp-pw\lccbank\0521528\C-SGN-M01-124.dgn

KANSAS DEPARTMENT OF TRANSPORTATION
SITE 18
US-54 FIBER OPTIC PLAN
SHEET 4 OF 4