


STATE	PROJECT NO.	YEAR	SHEET NO.	TOTAL SHEETS
KANSAS	87 N-0673-01	2017	49	99

SITE 6
K-15 & MIXING YARD
CAMERA & DMS CABINET
CCTV-K015NBC-06-071.4

SITE 6
K-15 & MIXING YARD
CAMERA & DMS CABINET
DMS-K015NBS-06-071.4

SITE 7
EXISTING SIGNAL CABINET
CCTV-K015SBC-07-072.1
K-15 & 47TH STREET

SITE 8
EXISTING SIGNAL CABINET
CCTV-K015SBC-08-073.1
K-15 & 47TH STREET

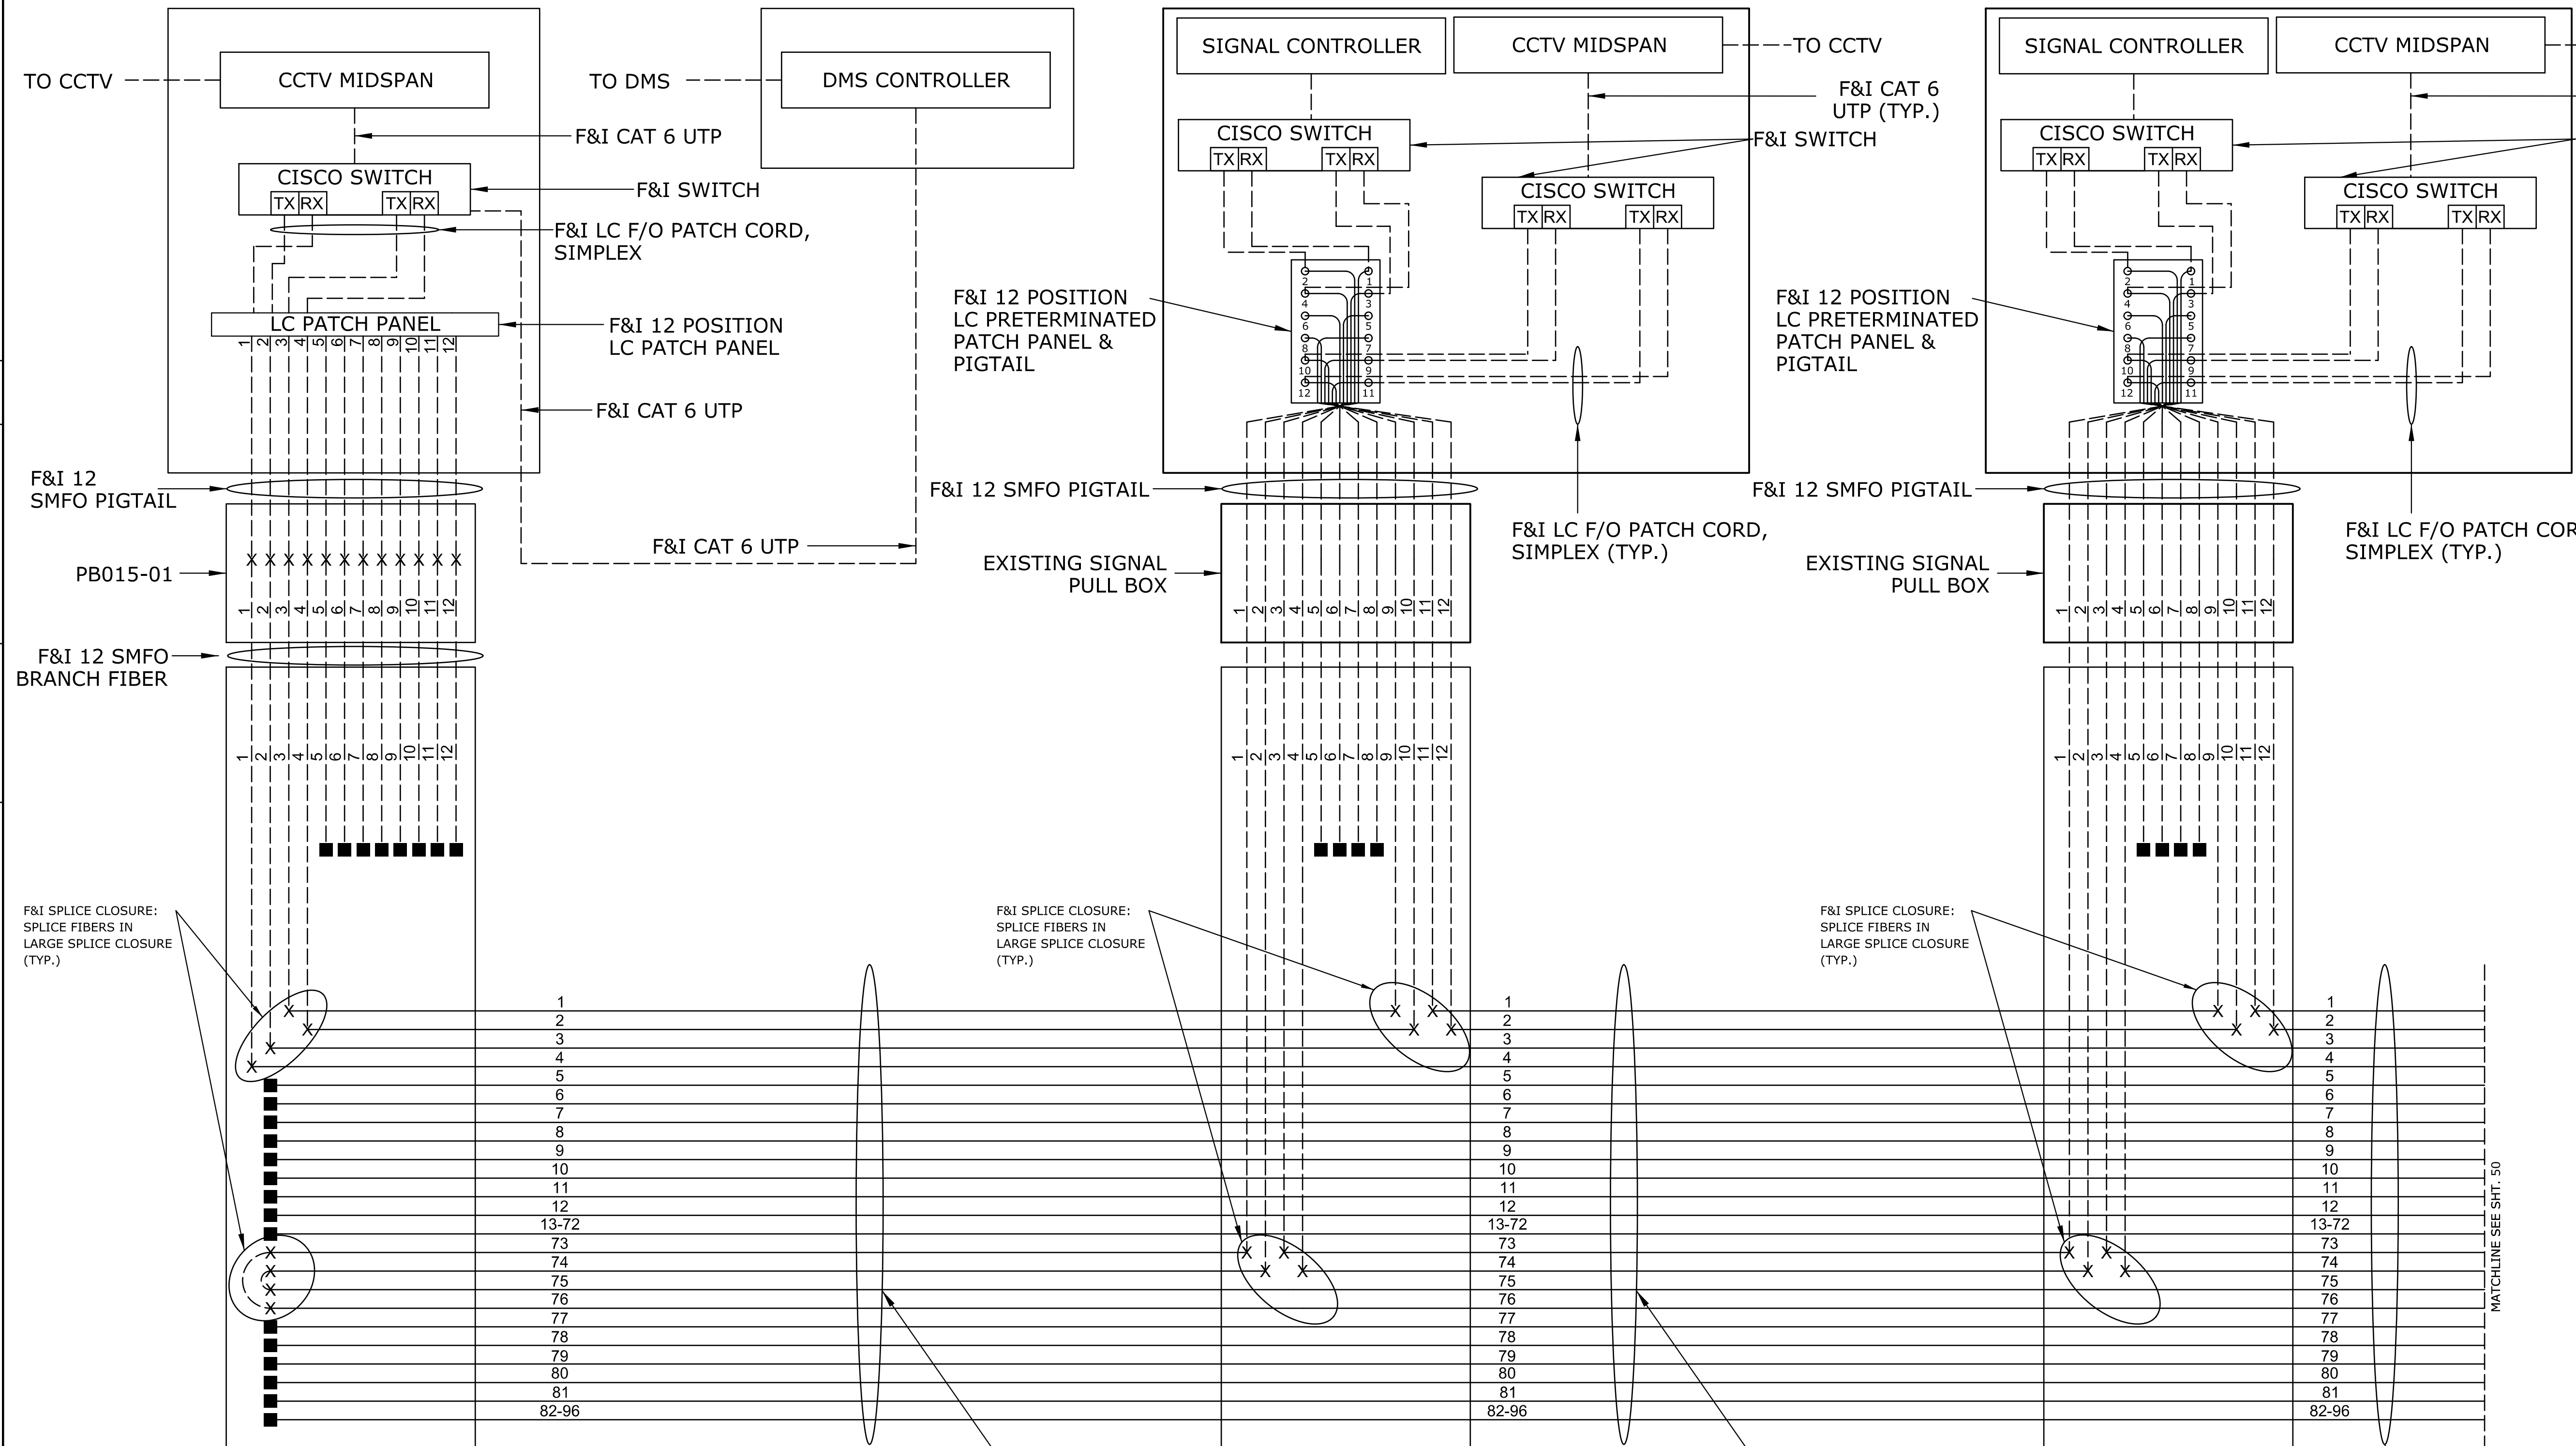

NOTE:
ACTUAL FIBER CONNECTIONS, SWITCH CONFIGURATION, AND PORT ASSIGNMENT SUBJECT TO CHANGE. KDOT NETWORK ENGINEER TO APPROVE FINAL FIBER CONNECTION PLANS

SPLICE IN KDOT SPLICE VAULT. COIL ALL SLACK CABLE IN KDOT SPLICE VAULT. DO NOT SPLICE IN CITY COMMUNICATION DUCT VAULT.

ALL LABOR, MATERIALS AND EQUIPMENT NECESSARY FOR FIBER OPTIC WORK SHALL NOT BE PAID FOR DIRECTLY BUT SHALL BE SUBSIDIARY TO THE LUMP SUM BID ITEM FOR SITE 19.

UTILITY CONTACTS:

KDOT WICHITA METRO UTILITY ENGINEER
JERRY RUNNEBAUM
W - 316-744-1271 EXT. 206
JERALD.RUNNEBAUM@KS.GOV

WESTAR
SHANE PRICE
W - 316-261-6315
C - 316-706-6702
SHANE.PRICE@WESTARENERGY.COM

KDOT WICHITA TMC ACCESS
DALE HOLSEY
W - 316-660-4970
C - 316-217-0355
DALE.HOLSEY@KS.GOV

RURAL WATER DISTRICT #3
FRANK PARKER
W - 316-777-0877
C - 316-305-5694
SCRWD3@GMAIL.COM

CENTURYLINK
JUSTIN SPORE
C - 316-210-2547
JUSTIN.SPORE@CENTURYLINK.COM

LEGEND:

- X = FIBER OPTIC SPLICE
- RX = RECEIVE
- TX = TRANSMIT
- F/O = FIBER OPTIC
- = UNTERMINATED FIBER
- SMFO = SINGLE MODE FIBER OPTIC

KANSAS DEPARTMENT OF TRANSPORTATION
SITES 6, 7 & 8
TYPICAL
FIBER OPTIC SCHEMATIC

DATE	BY	REFERENCES NOTED	REFERENCES CHECKED

Drawn By : examples
File : c:\transystems\pw_local\transyscorp-pw\ccbank\d0521528\C-FIB-M01-106.dgn
Plotted : 11/14/2017