

S < I-135 > N

STATE	PROJECT NO.	YEAR	SHEET NO.	TOTAL SHEETS
KANSAS	87 N-0673-01	2017	52	99

LEGEND:

- X = FIBER OPTIC SPLICE
- RX = RECEIVE
- TX = TRANSMIT
- F/O = FIBER OPTIC
- = UNTERMINATED FIBER
- SMFO = SINGLE MODE FIBER OPTIC


NOTE:

ACTUAL FIBER CONNECTIONS, SWITCH CONFIGURATION, AND PORT ASSIGNMENT SUBJECT TO CHANGE. KDOT NETWORK ENGINEER TO APPROVE FINAL FIBER CONNECTION PLANS

SPLICE IN KDOT SPLICE VAULT. COIL ALL SLACK CABLE IN KDOT SPLICE VAULT. DO NOT SPLICE IN CITY COMMUNICATION DUCT VAULT.

ALL LABOR, MATERIALS AND EQUIPMENT NECESSARY FOR FIBER OPTIC WORK SHALL NOT BE PAID FOR DIRECTLY BUT SHALL BE SUBSIDIARY TO THE LUMP SUM BID ITEM FOR SITE 19.

DATE	
BY	
REFERENCES NOTED	
REFERENCES CHECKED	

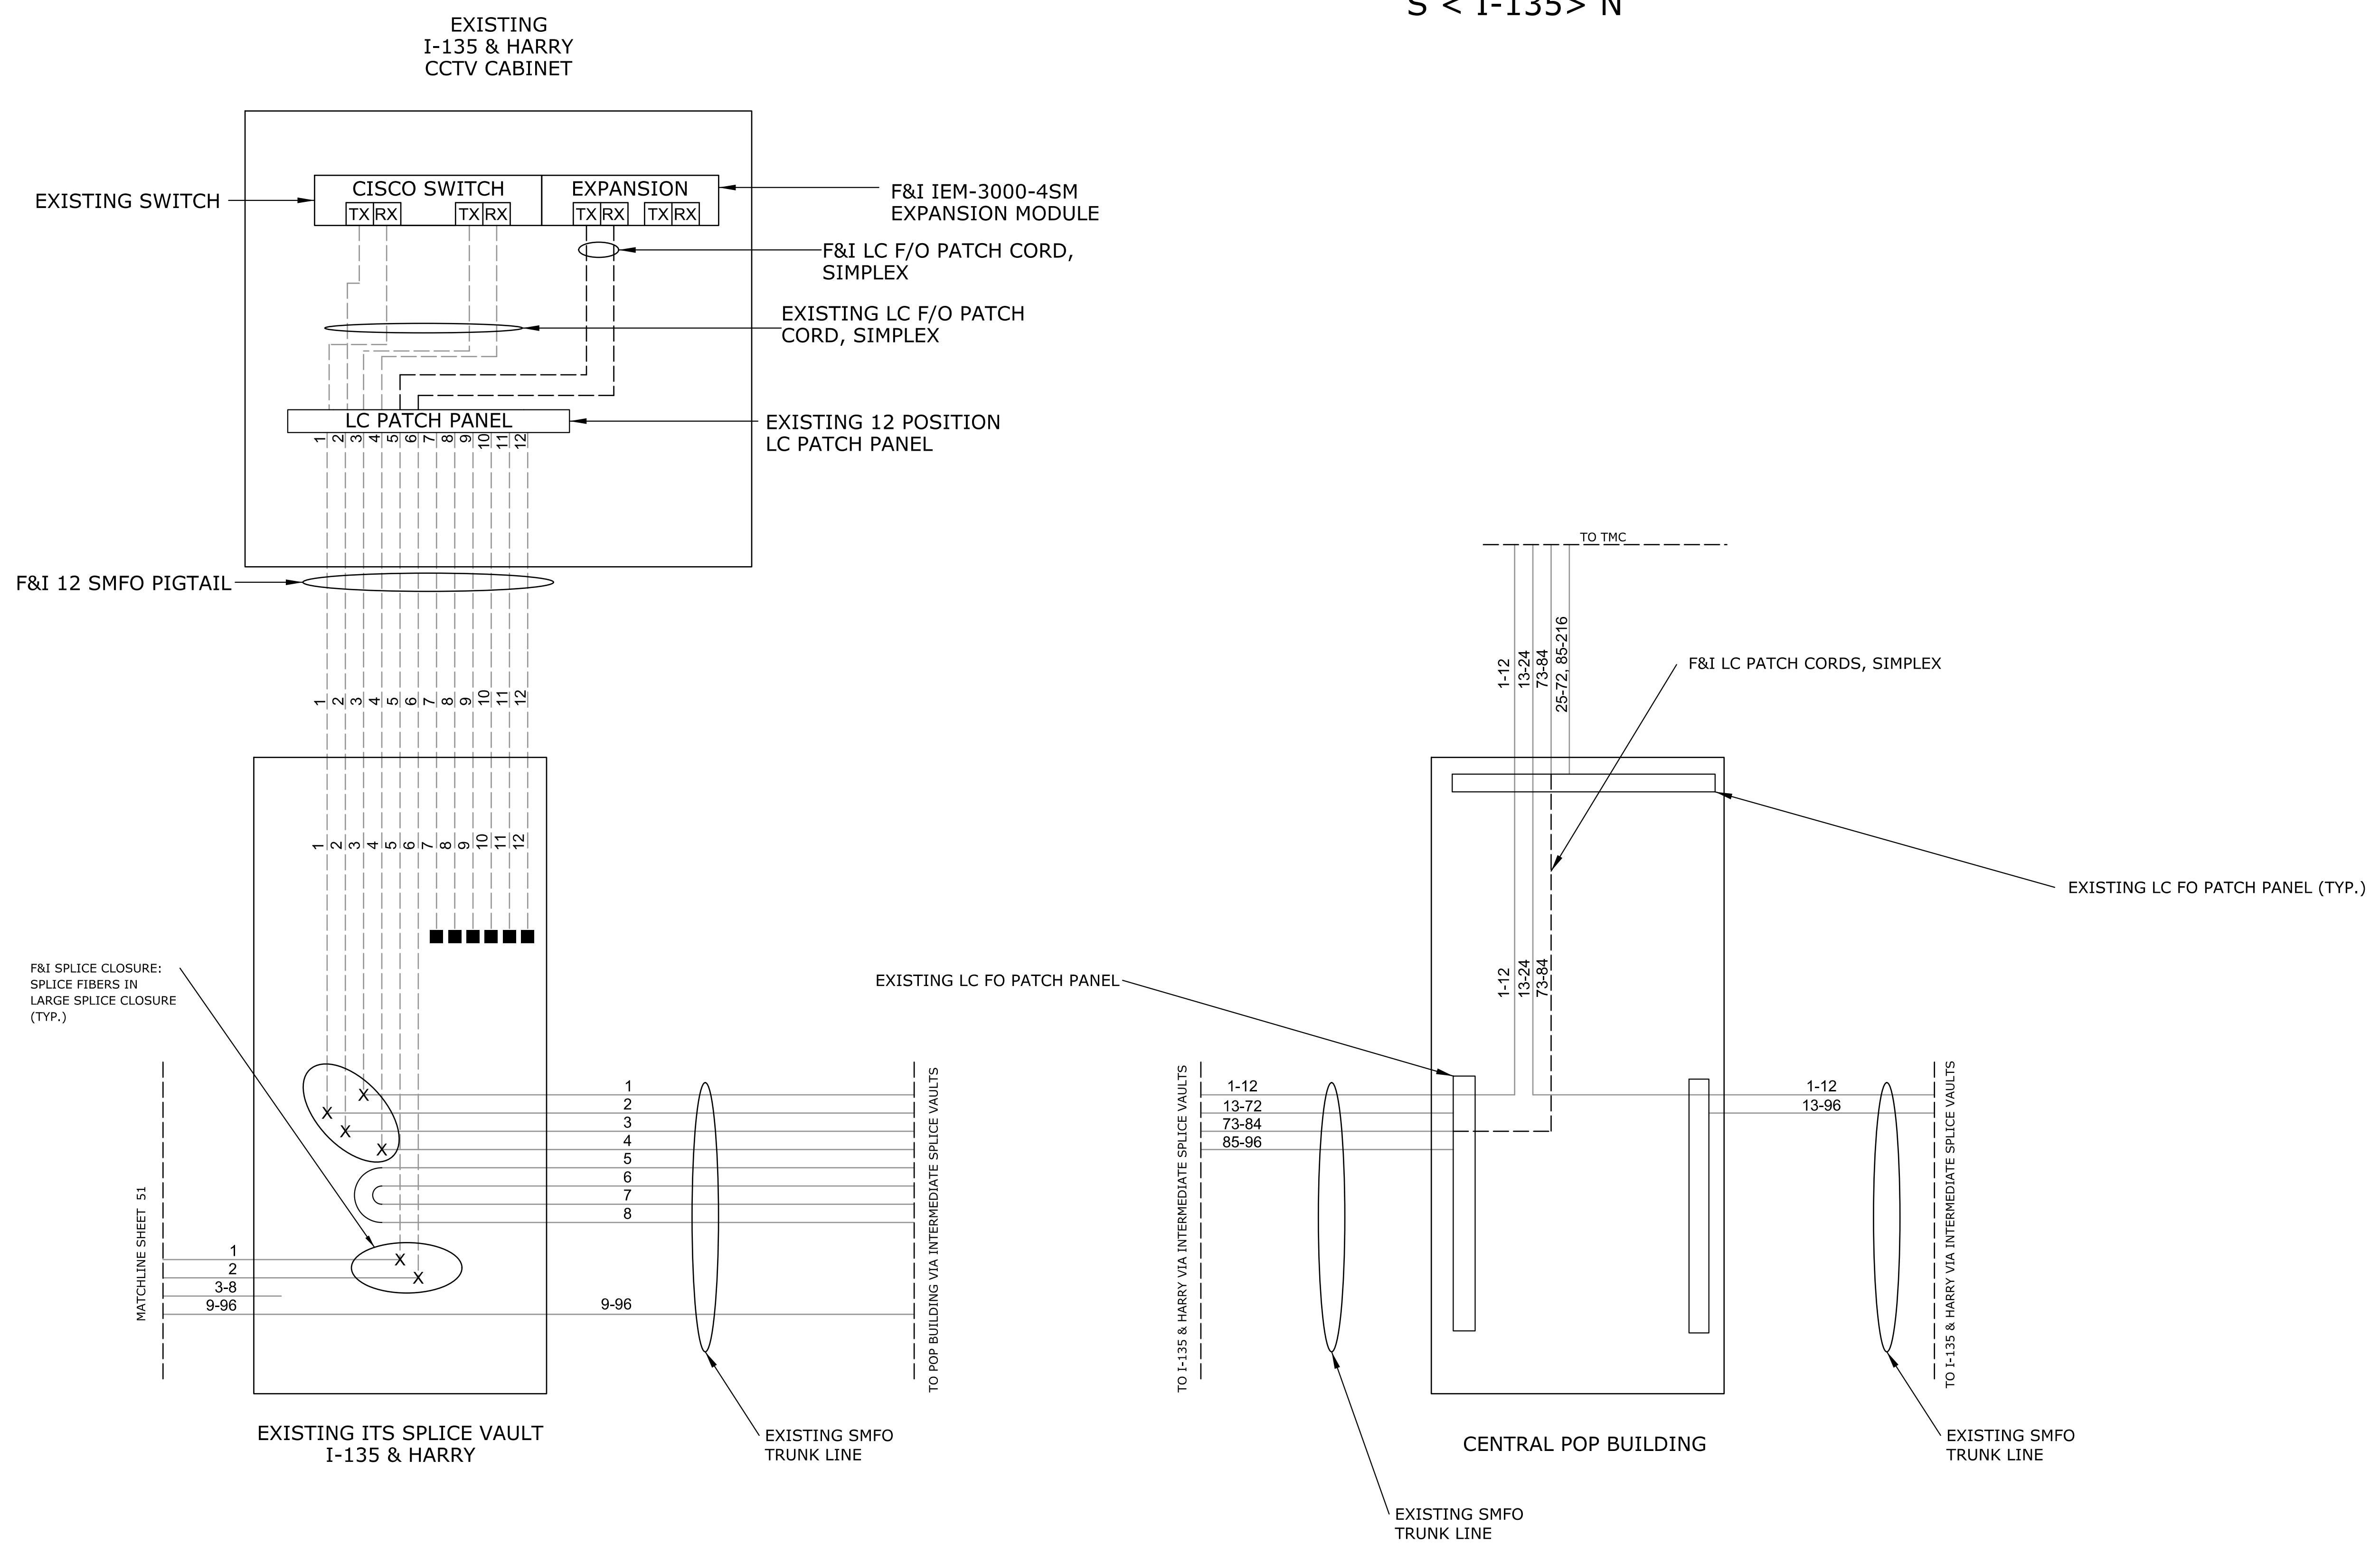

Drawn By : examples  
 Plotted : 11/14/2017  
 File : c:\transystems\pw\_local\transyscorp-pw\ccbank\d0521528\C-FIB-M01-109b.dgn

KANSAS DEPARTMENT OF TRANSPORTATION  
 SITE 9  
 K-15 & 31ST ST.  
 FIBER OPTIC SCHEMATIC  
 SHEET 2 OF 2