
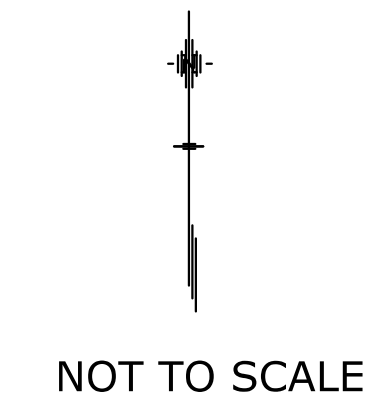


STATE	PROJECT NO.	YEAR	SHEET NO.	TOTAL SHEETS
KANSAS	87 N-0673-01	2017	65	99

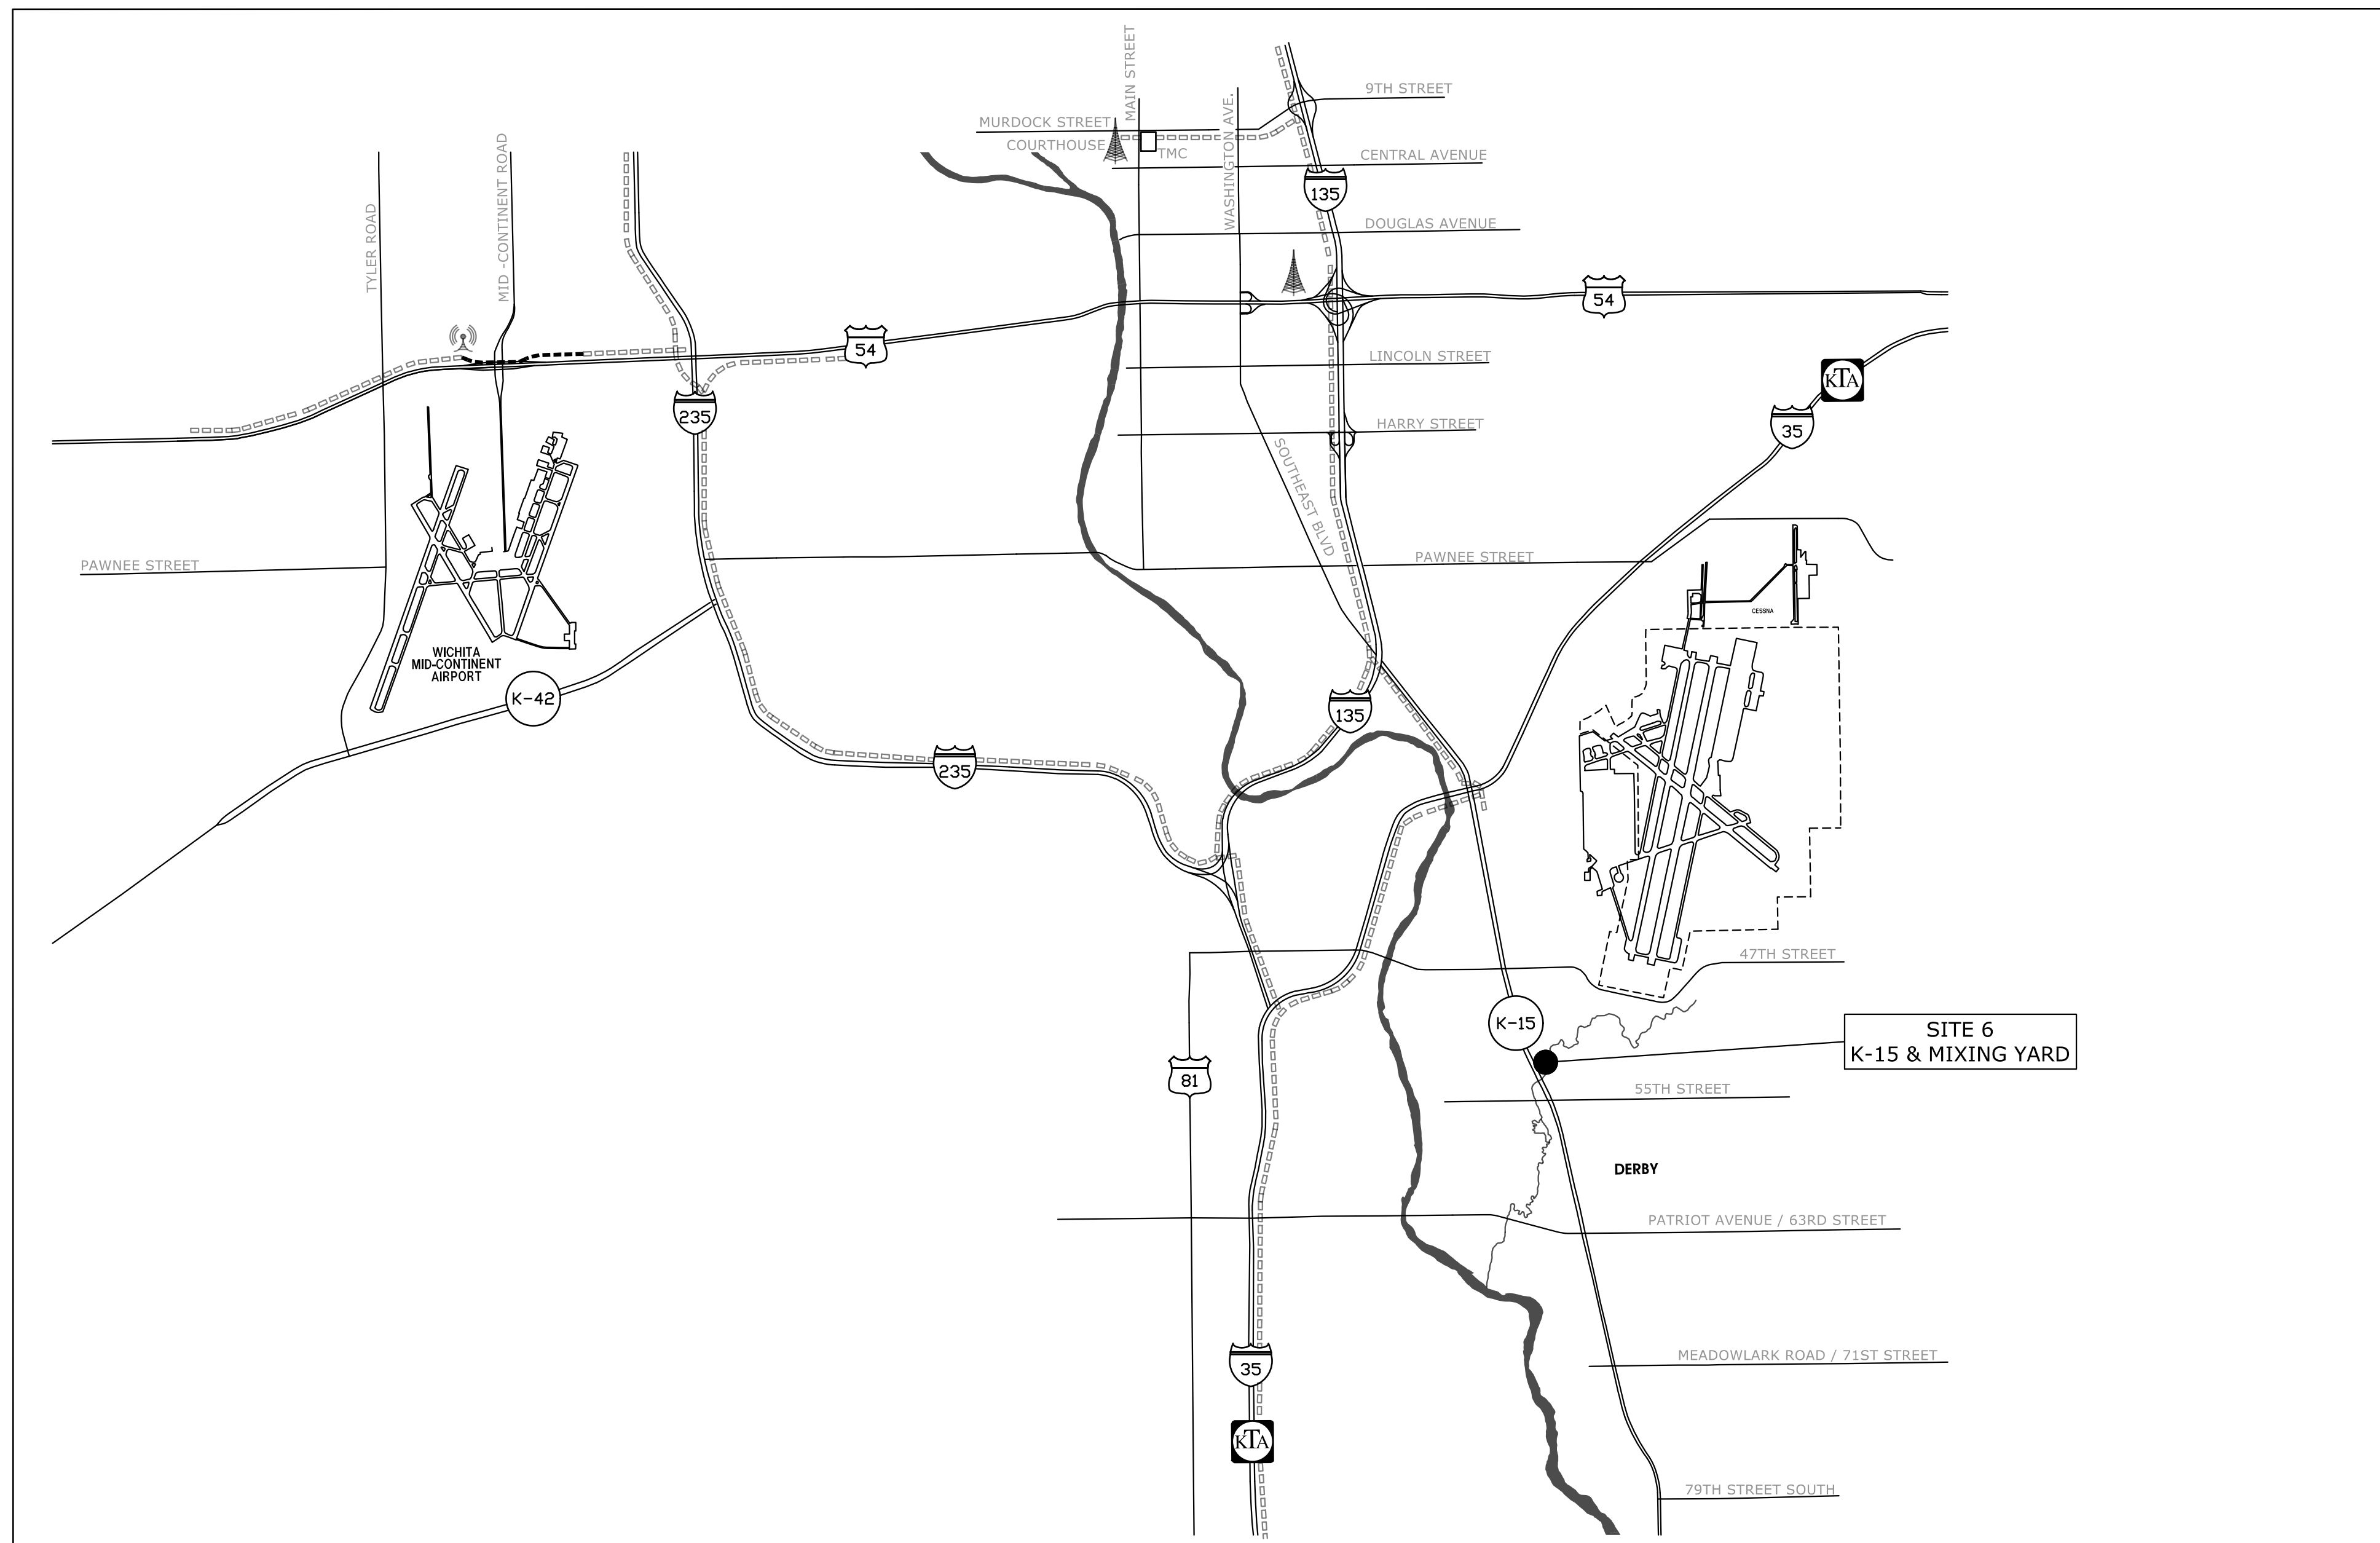

**UTILITY CONTACTS:**

KDOT WICHITA METRO UTILITY ENGINEER  
 JERRY RUNNEBAUM  
 W - 316-744-1271 EXT. 206  
 JERALD.RUNNEBAUM@KS.GOV

WESTAR  
 SHANE PRICE  
 W - 316-261-6315  
 C - 316-706-6702  
 SHANE.PRICE@WESTARENERGY.COM

KDOT WICHITA TMC ACCESS  
 DALE HOLSEY  
 W - 316-660-4970  
 C - 316-217-0355  
 DALE.HOLSEY@KS.GOV

RURAL WATER DISTRICT #3  
 FRANK PARKER  
 W - 316-777-0877  
 C - 316-305-5694  
 SCRWD3@GMAIL.COM

CENTURYLINK  
 JUSTIN SPORE  
 C - 316-210-2547  
 JUSTIN.SPORE@CENTURYLINK.COM

**NOTE:**

THE ENGINEER HAS CONDUCTED A FIELD REVIEW OF ALL EXISTING POWER SERVICE LOCATIONS. THESE LOCATIONS HAVE NOT BEEN VANDALIZED. CONTRACTOR SHALL VERIFY THAT NO DAMAGE HAS OCCURRED SINCE THE ENGINEER'S FIELD REVIEW. IF DAMAGE HAS OCCURRED, THE CONTRACTOR SHALL NOTIFY THE ENGINEER WITHIN FIVE WORKING DAYS OF THE BEGINNING OF THE CONTRACT.

**LOCATION MAP HERE**

ELECTRICAL SERVICE TABLE															
SITE NO.	ADDRESS/CITY/STATE LOCATION DESC.	POWER SERVICE ID	POWER SUPPLY TYPE	SERVICE VOLTAGE	STEP-UP TRANSFORMER VOLTAGE	STEP-DOWN TRANSFORMER VOLTAGE	CABINET NAME	LOAD (WATTS)	LOAD (AMPS)	METER SIZE (AMPS)	METER BASE (AMPS)	NEW BRANCH BREAKERS (POLE-AMPS)	COMMENTS/NOTES	SERVICE UTILITY	CONTACT NAME NUMBER
6	** WICHITA, KS XXXX	PS015-01	TYPE 2	120/240	-	-	K015NBCA-06-071.4	2700	22	100	100	1P-30	DMS / CCTV	WESTAR	SEE ABOVE

\*\* ADDRESS TO BE COORDINATED BETWEEN KDOT & WESTAR

KANSAS DEPARTMENT OF TRANSPORTATION				
ELECTRICAL SERVICE LOCATION SUMMARY				
ITS-D12 VERSION DATE: 02-II-14				
APP'D	DESIGNED	DETAILED	QUANTITIES	TRACED
DESIGN CK.	DETAIL CK.	QUAN. CK.	TRACE CK.	