




POWER POLE DETAILS

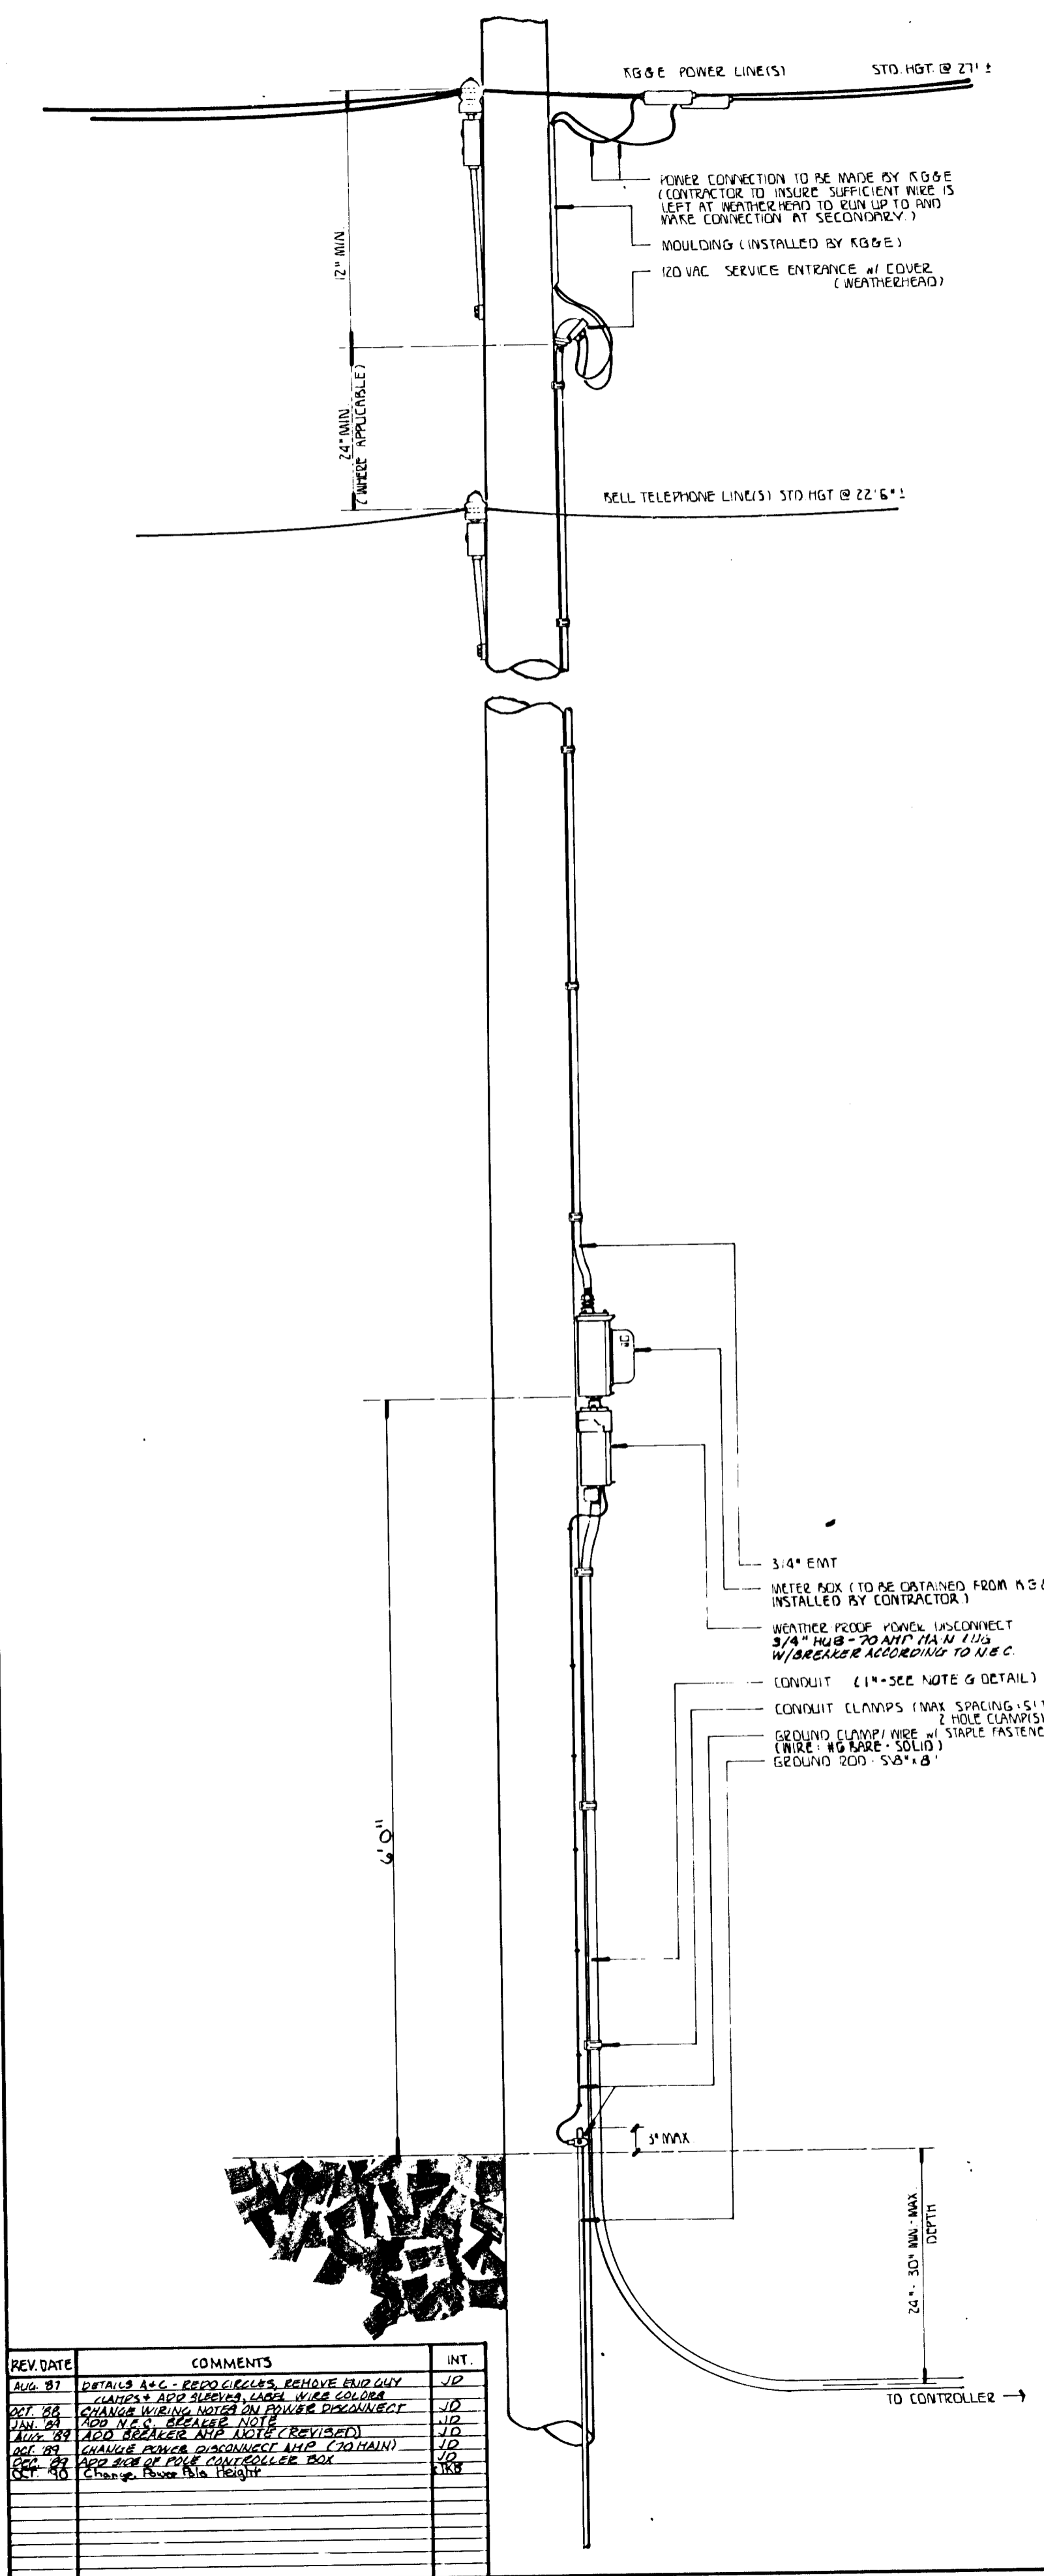


SPANWIRE ASSEMBLY DETAILS

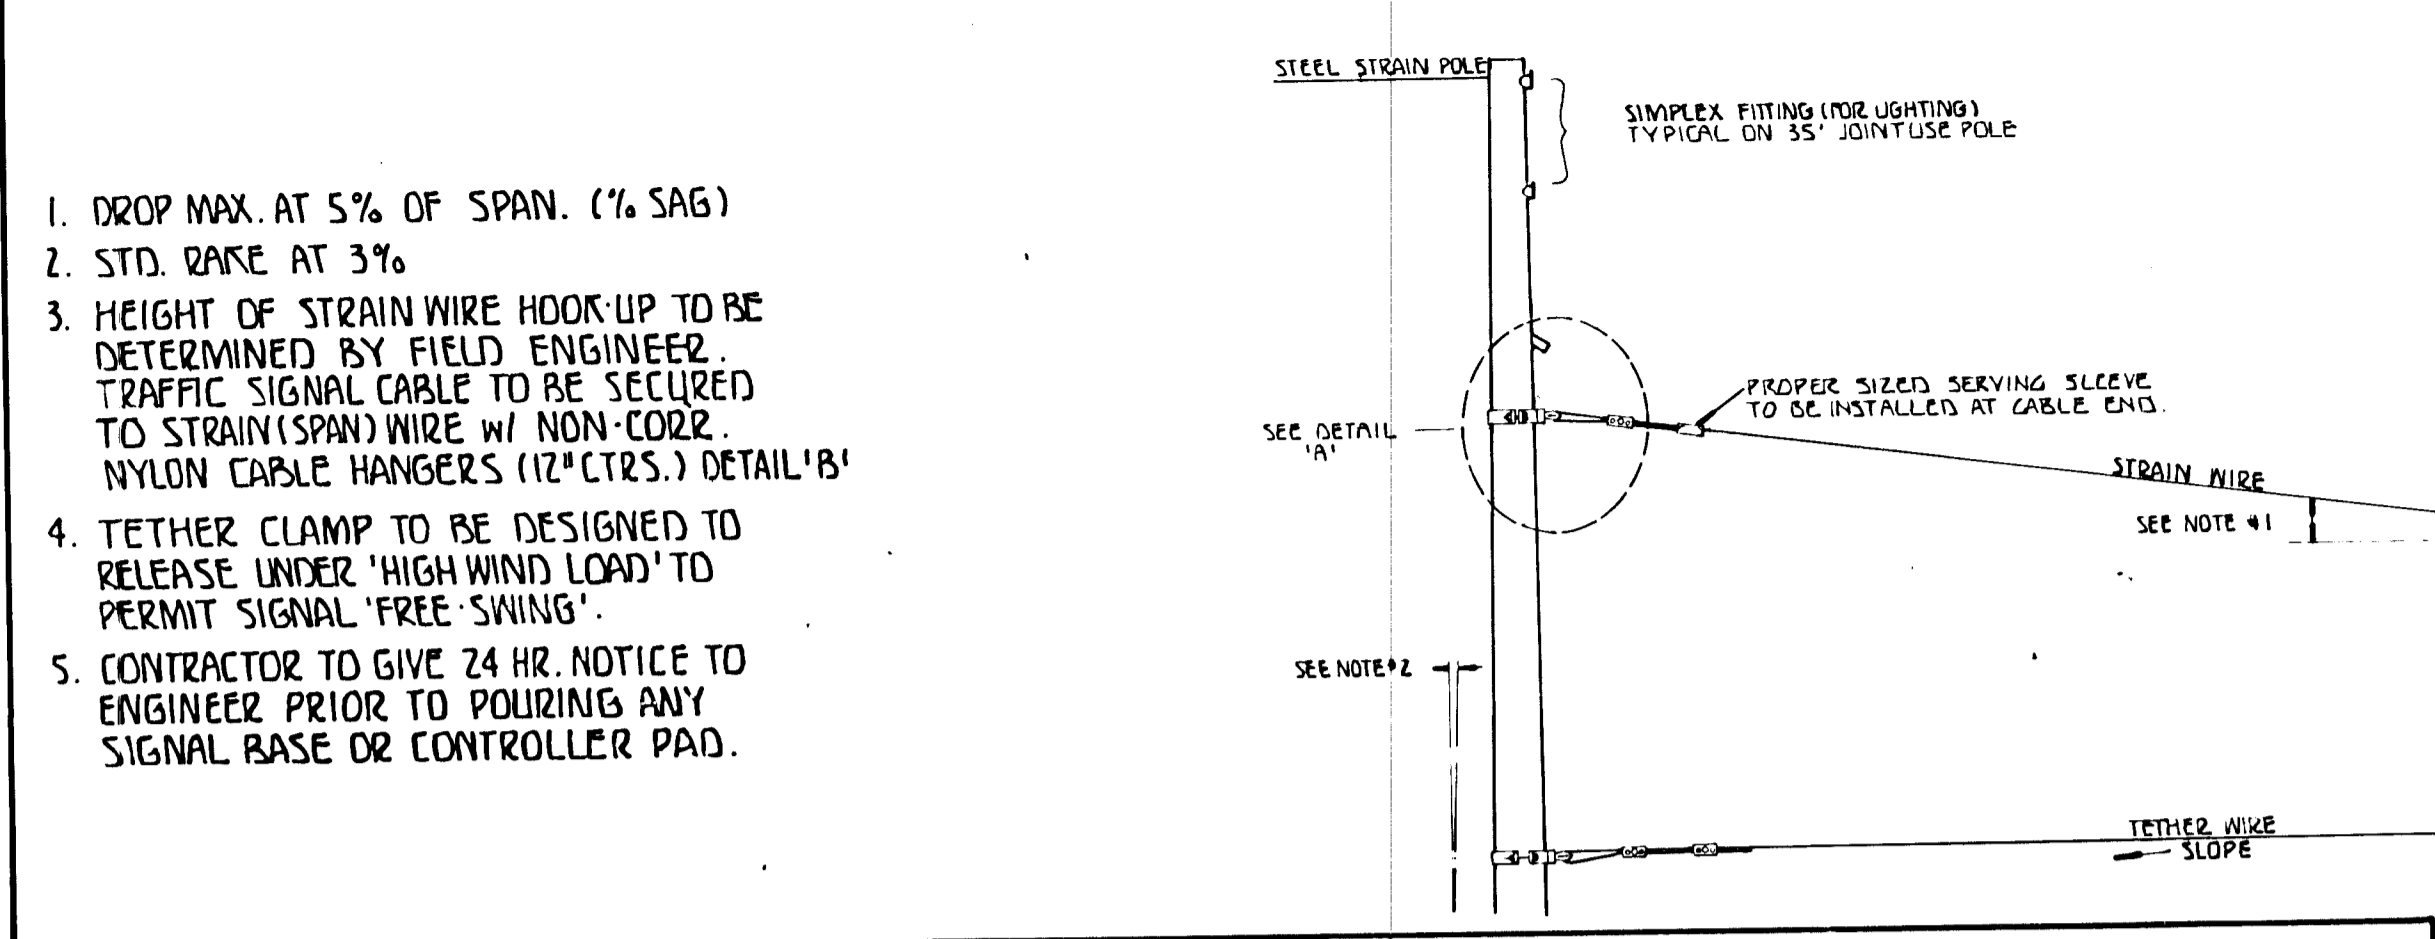


METER BOX ASSEMBLY DETAILS

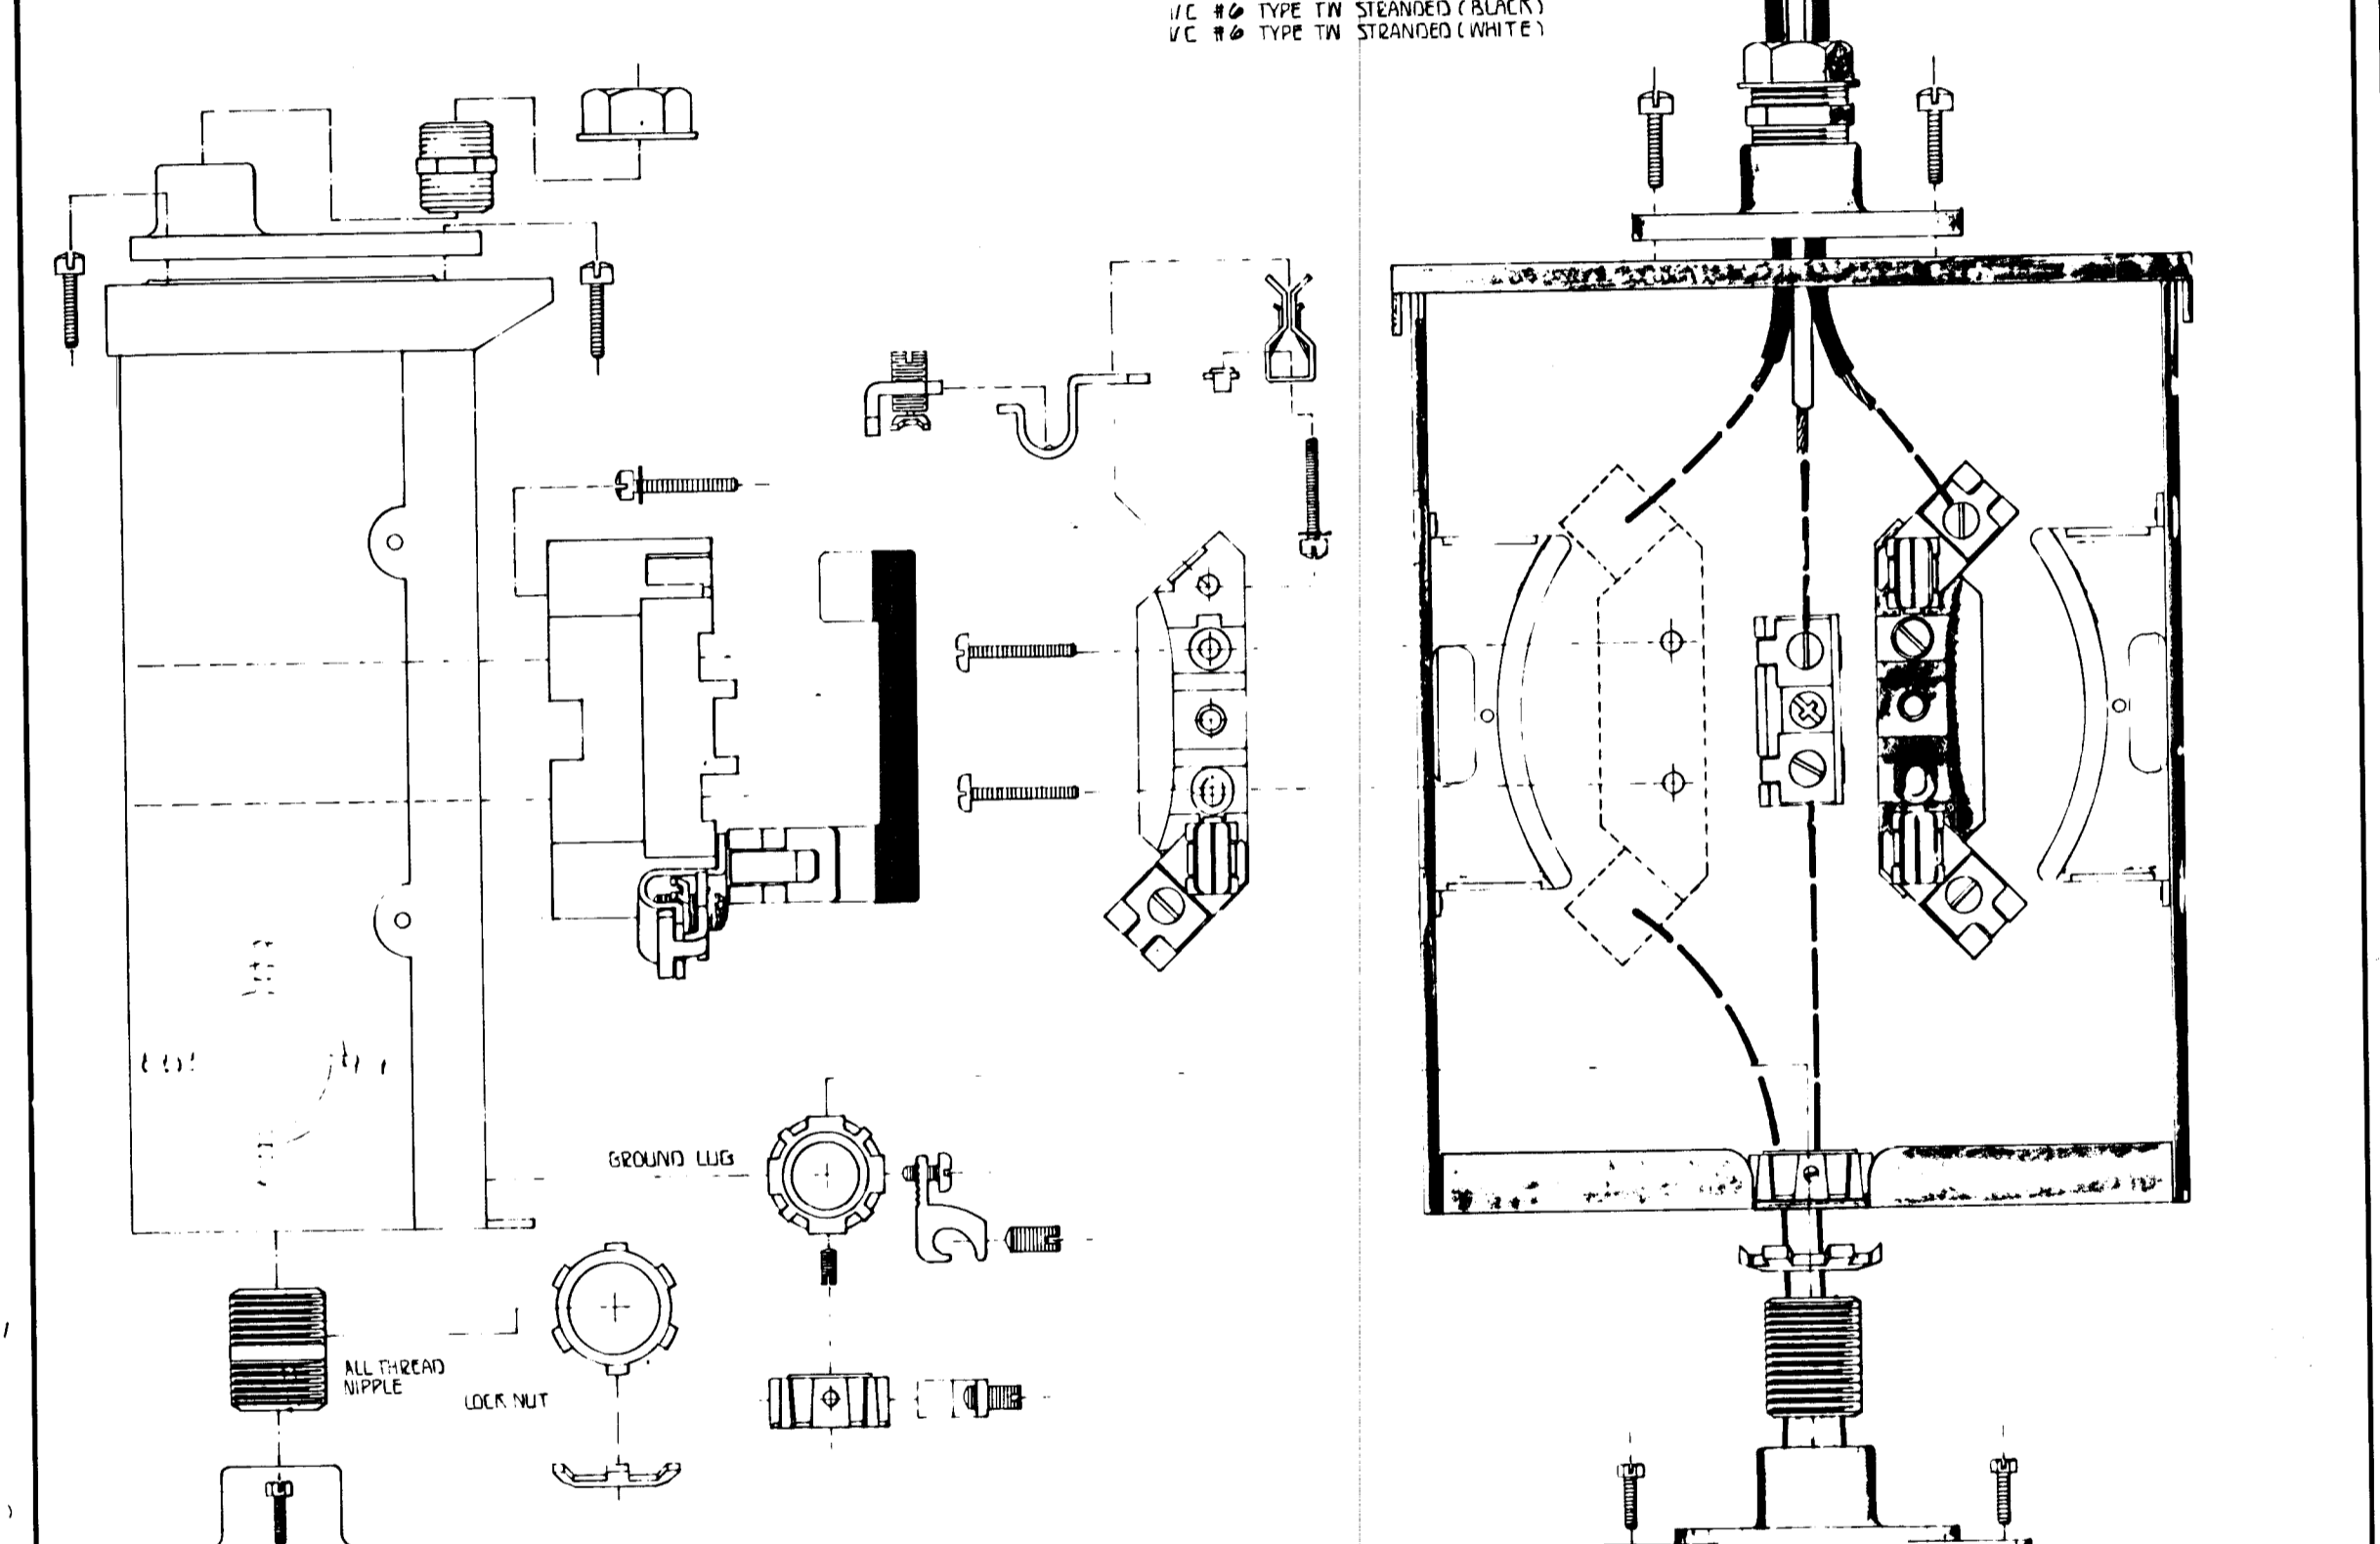


A STRAIN POLE ASSEMBLY DETAILS

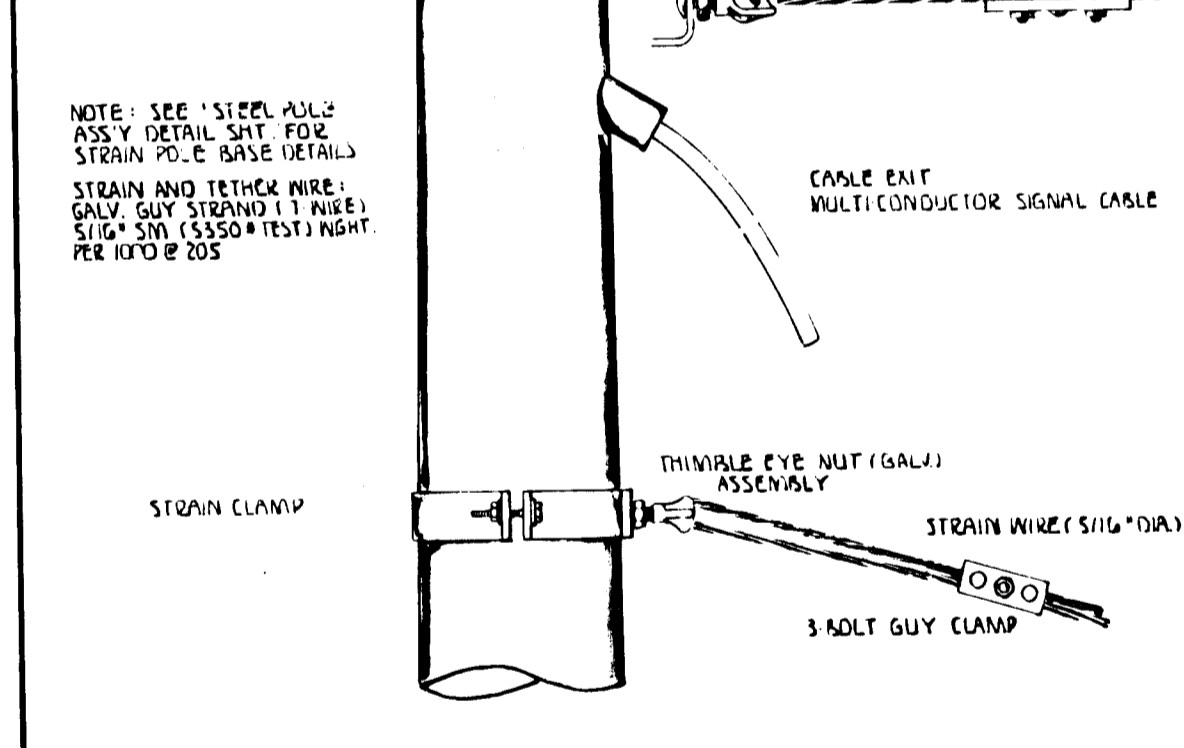

B SIGNAL BRACKET ASSEMBLY DETAILS

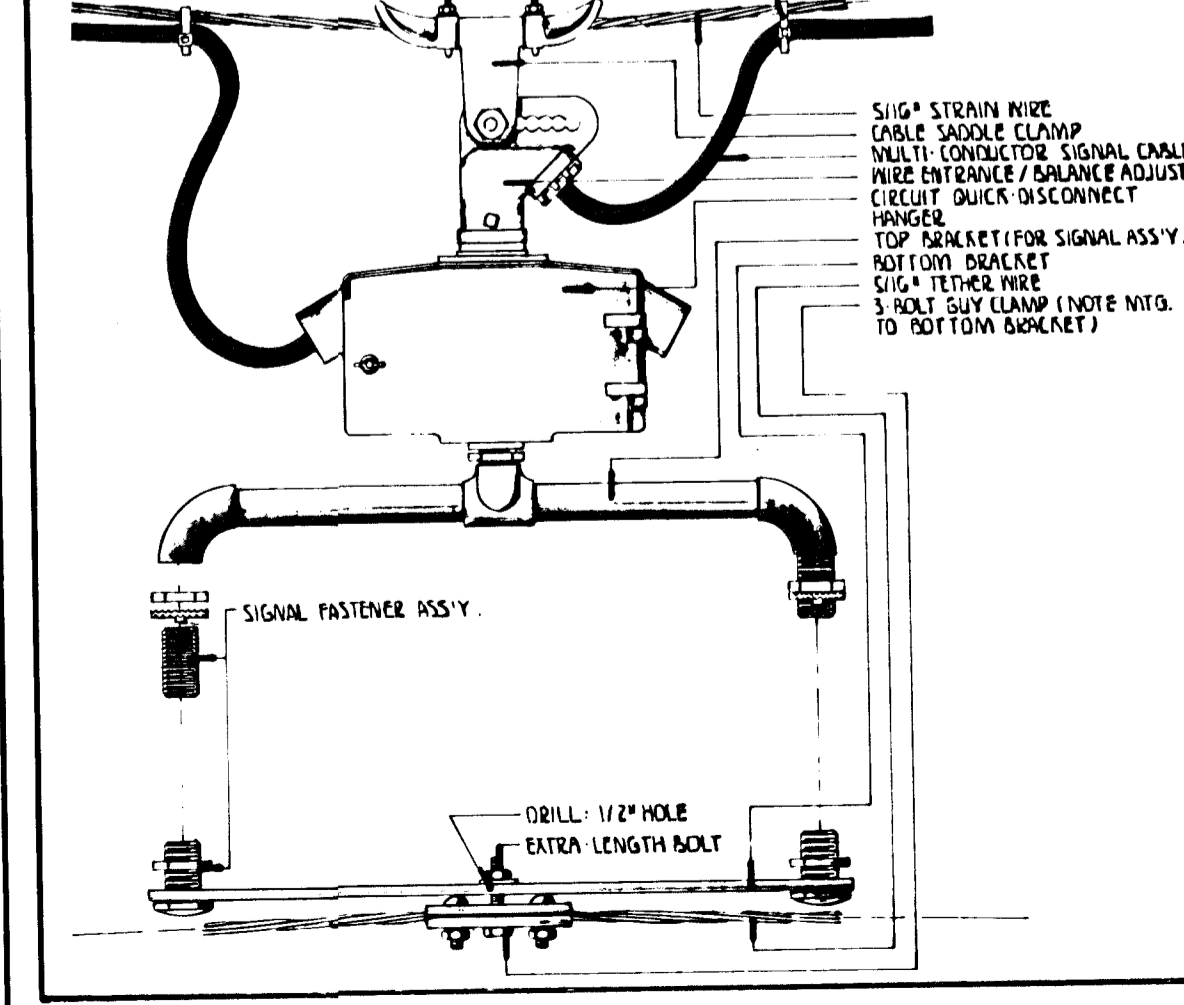

C WOOD POLE ASSEMBLY DETAILS

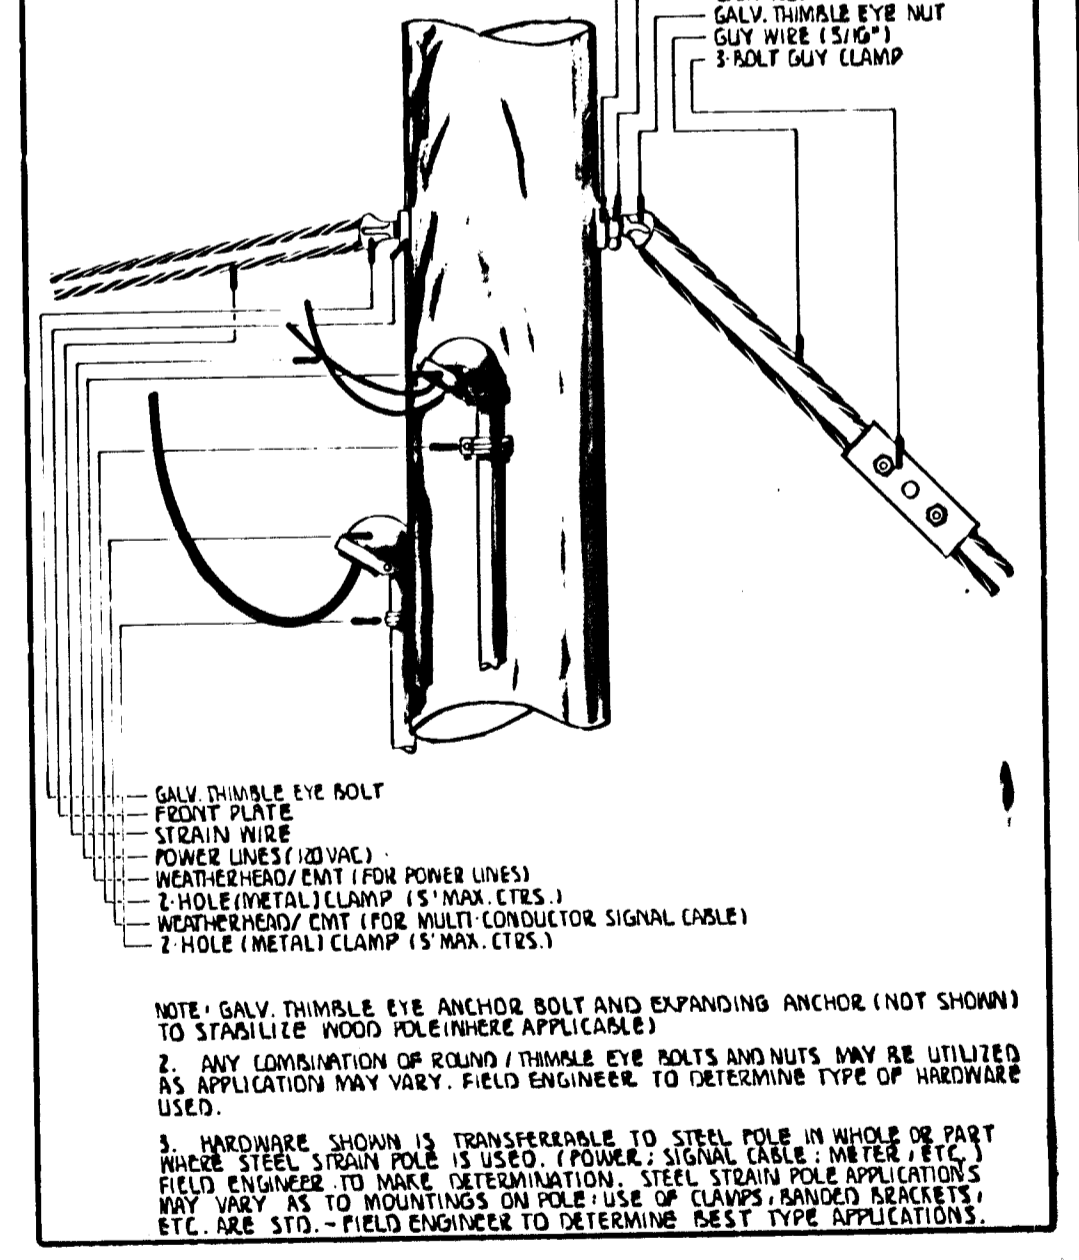

REV	DATE	COMMENTS	INT.

PROJECT DESCRIPTION	
POWER POLE AND SPAN POLE ASSEMBLY DETAILS	
STANDARD APPLICATIONS	
PROJECT NUMBER 87-U-1362-01	
BOOK NO.	APPROVED BY
DRAWN BY	SCALE
DATE SEPT 03	
REVISED 4-85	
CITY OF WICHITA	
DEPARTMENT OF PUBLIC WORKS	
TRAFFIC ENGINEERING	
WM. G. MURPHY, TRAFFIC ENGINEER	
SCALE DO NOT SCALE: INFO. ONLY	