



| FHWA<br>REGION<br>NO. | STATE | PROJECT NO.  | YEAR | SHEET<br>NO. | TOTAL<br>SHEETS |
|-----------------------|-------|--------------|------|--------------|-----------------|
| 7                     | KS.   | 87-U-1362-01 | 1993 | 97           | 149             |


Revised: See Bottom Pl. of This Sheet.

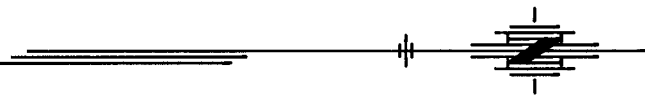


SCALE: 1" = 40'

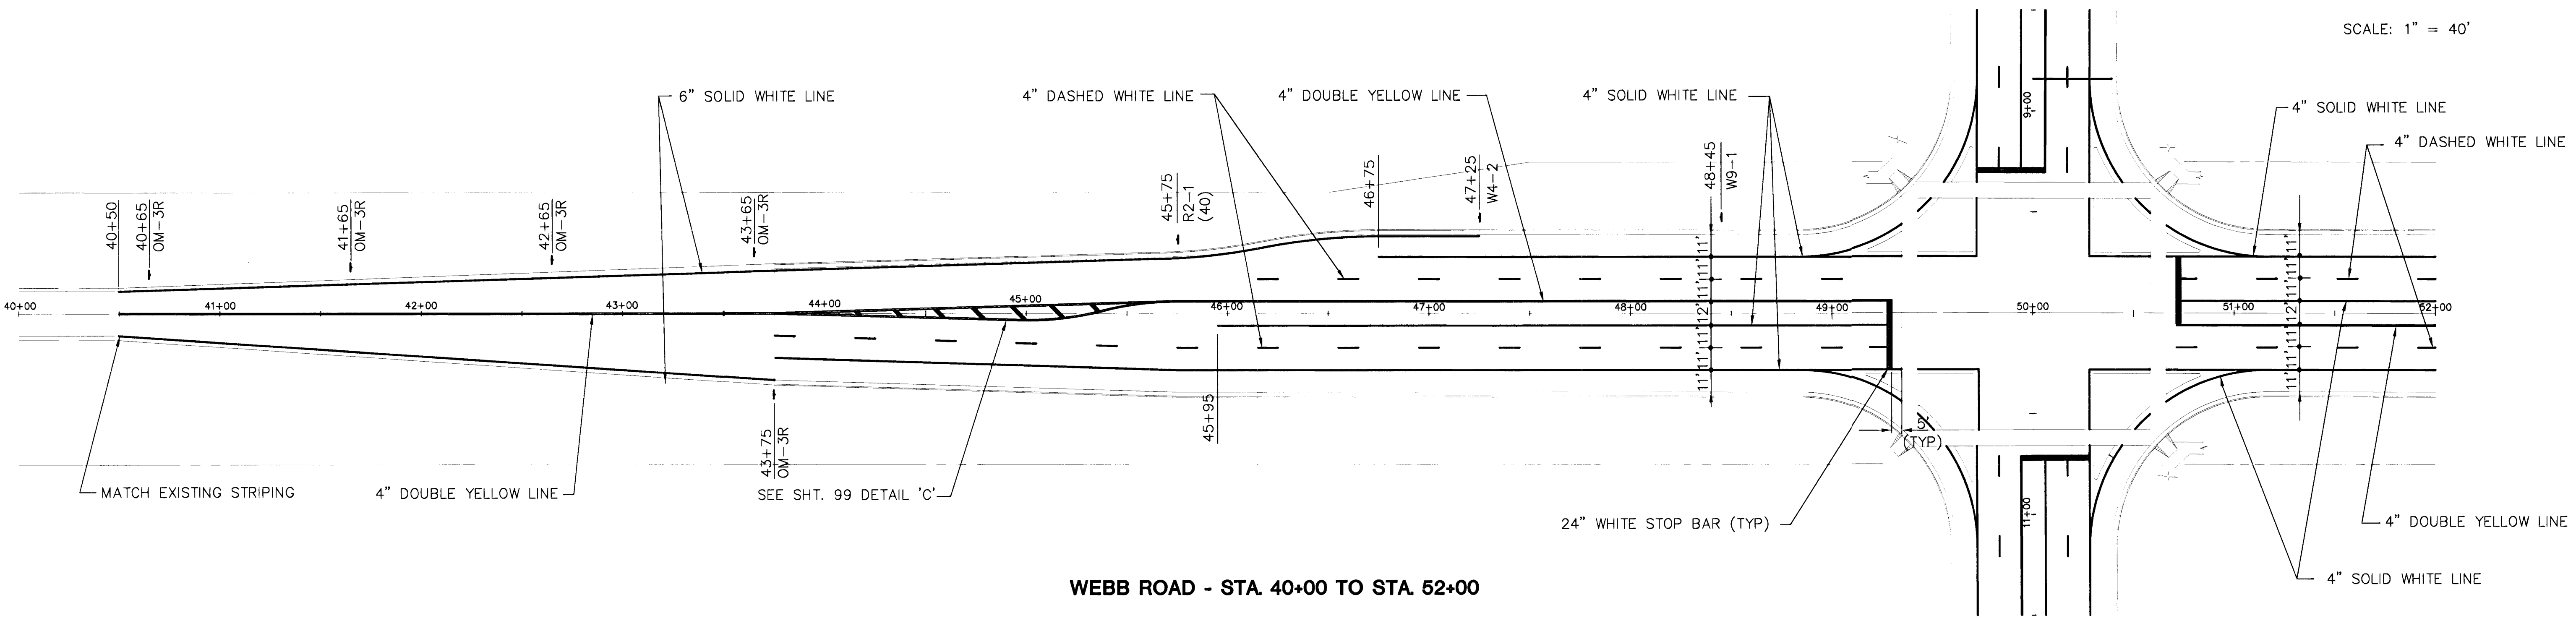

WEBB ROAD - STA. 40+00 TO STA. 52+00

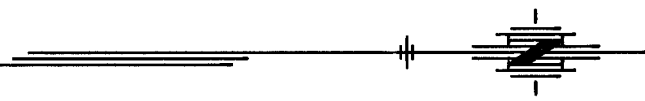

SCALE: 1" = 40'

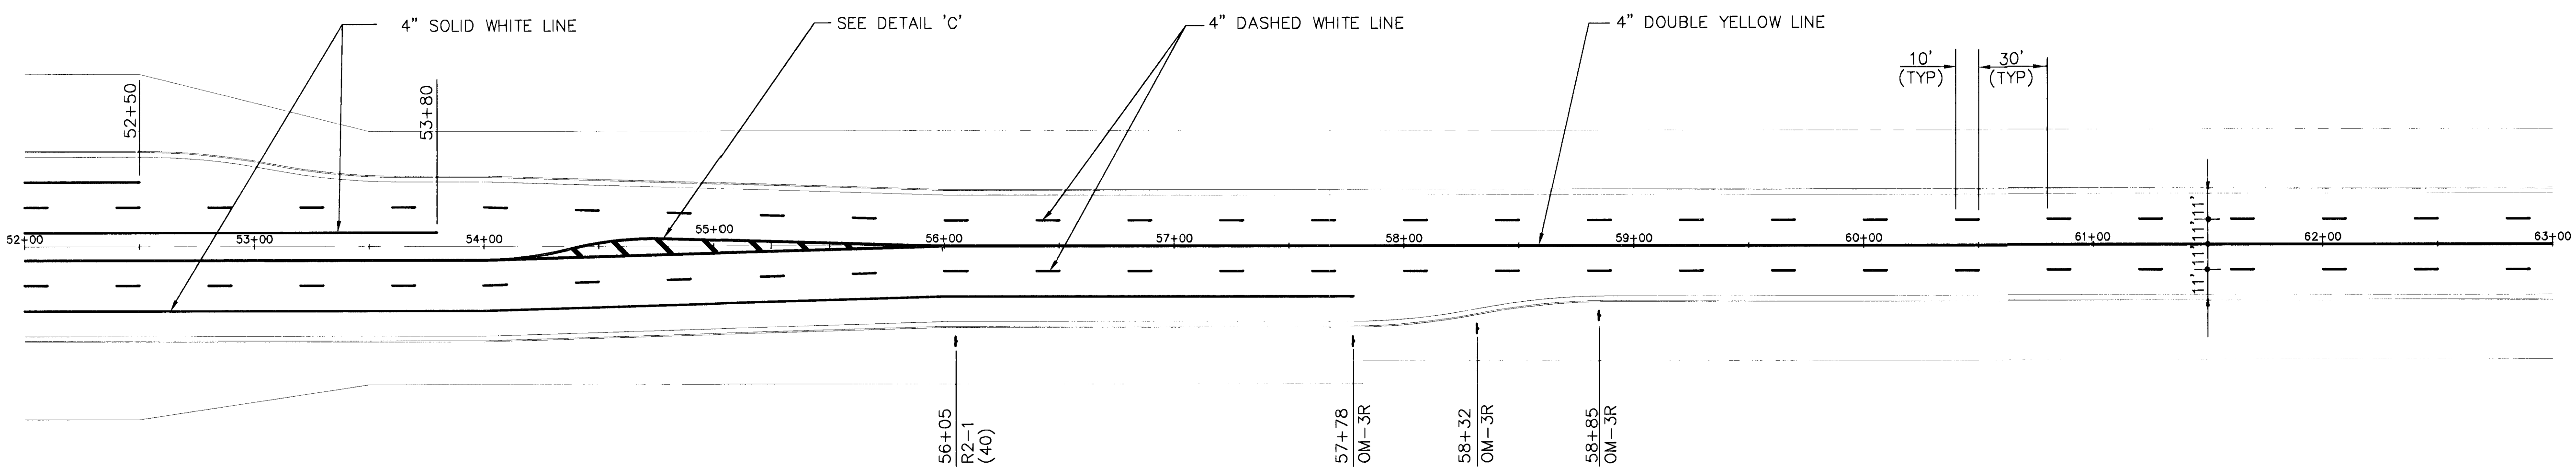

WEBB ROAD - STA. 52+00 TO STA. 63+00

|                                          |  |             |           |                 |
|------------------------------------------|--|-------------|-----------|-----------------|
| REVISED 12-6-93                          |  |             |           |                 |
| KANSAS DEPARTMENT OF TRANSPORTATION      |  |             |           |                 |
| WEBB ROAD                                |  |             |           |                 |
| PAVEMENT MARKING PLAN                    |  |             |           |                 |
| PROJECT NO. 87-U-1362-01 SEDGWICK, CO.   |  |             |           |                 |
| MID-KANSAS ENGINEERING CONSULTANTS, INC. |  |             |           |                 |
| WICHITA, KANSAS                          |  |             |           |                 |
| DESIGNED BY:                             |  | CHECKED BY: | DLH & KJS |                 |
| DRAWN BY:                                |  | DATE:       |           | SHEET 97 OF 149 |