



FHWA REGION NO.	STATE	PROJECT NO.	YEAR	SHEET NO.	TOTAL SHEETS
7	KS.	87-U-1362-01	1993	100	149

Revised: See Bottom R of This Sheet,

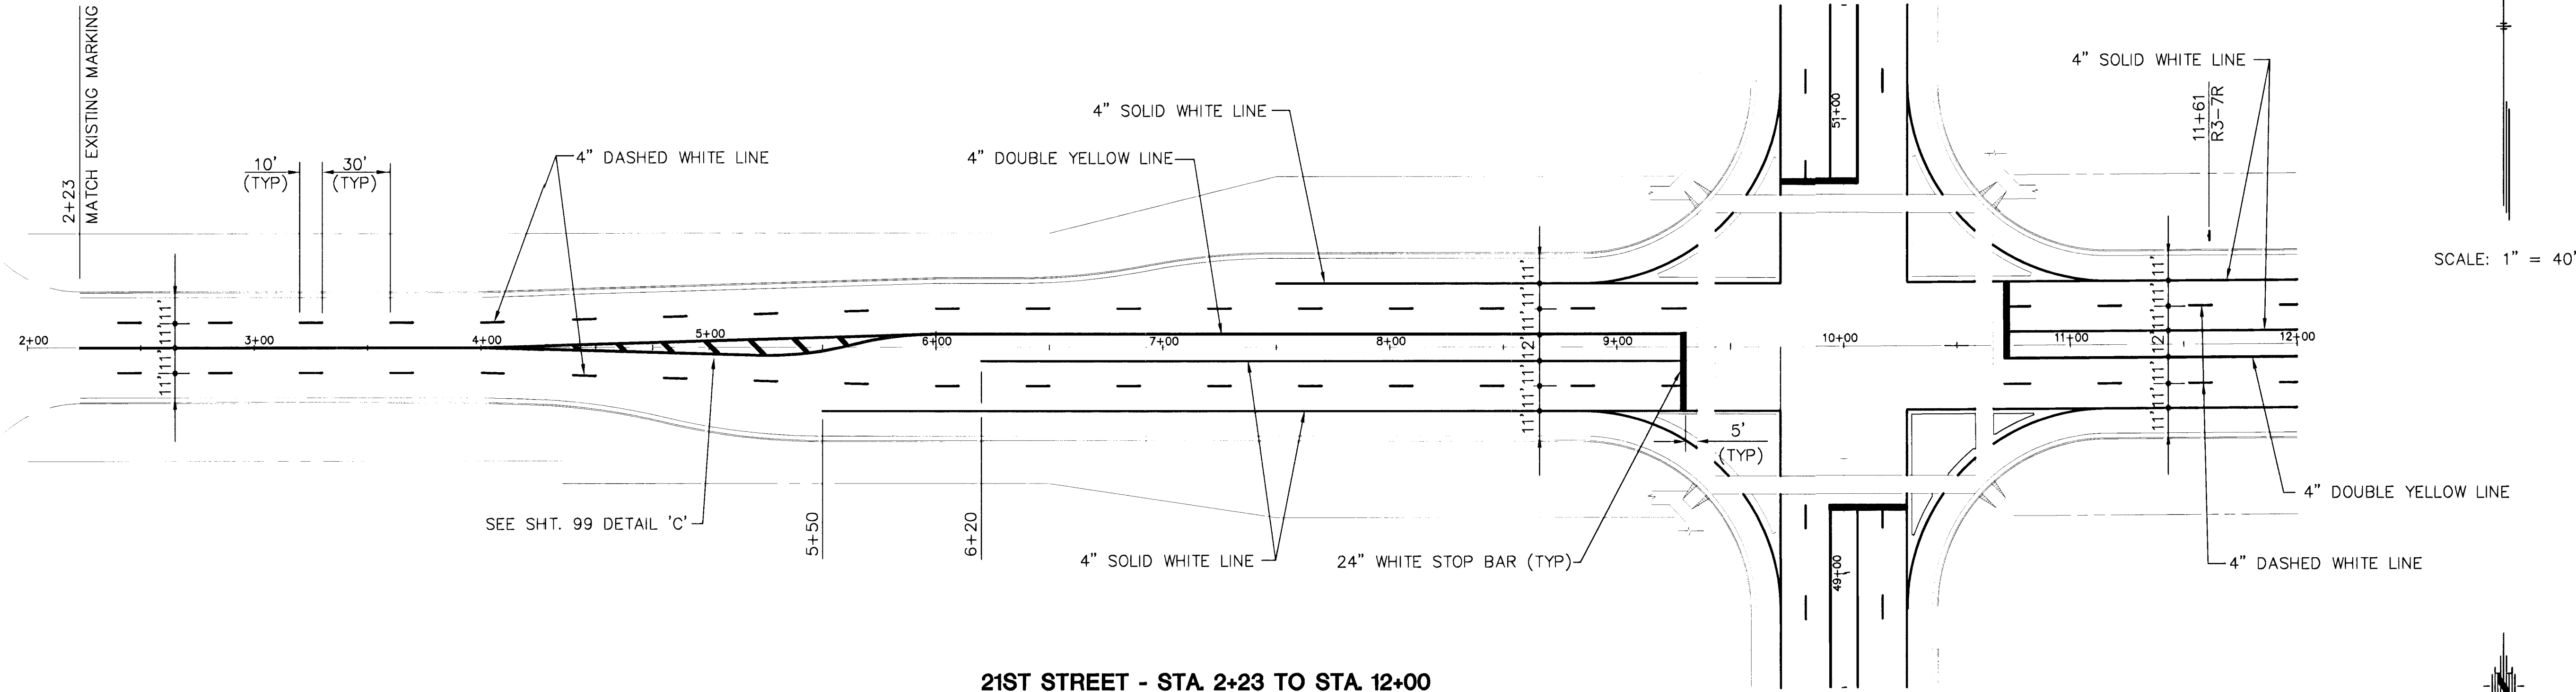

21ST STREET - STA. 2+23 TO STA. 12+00

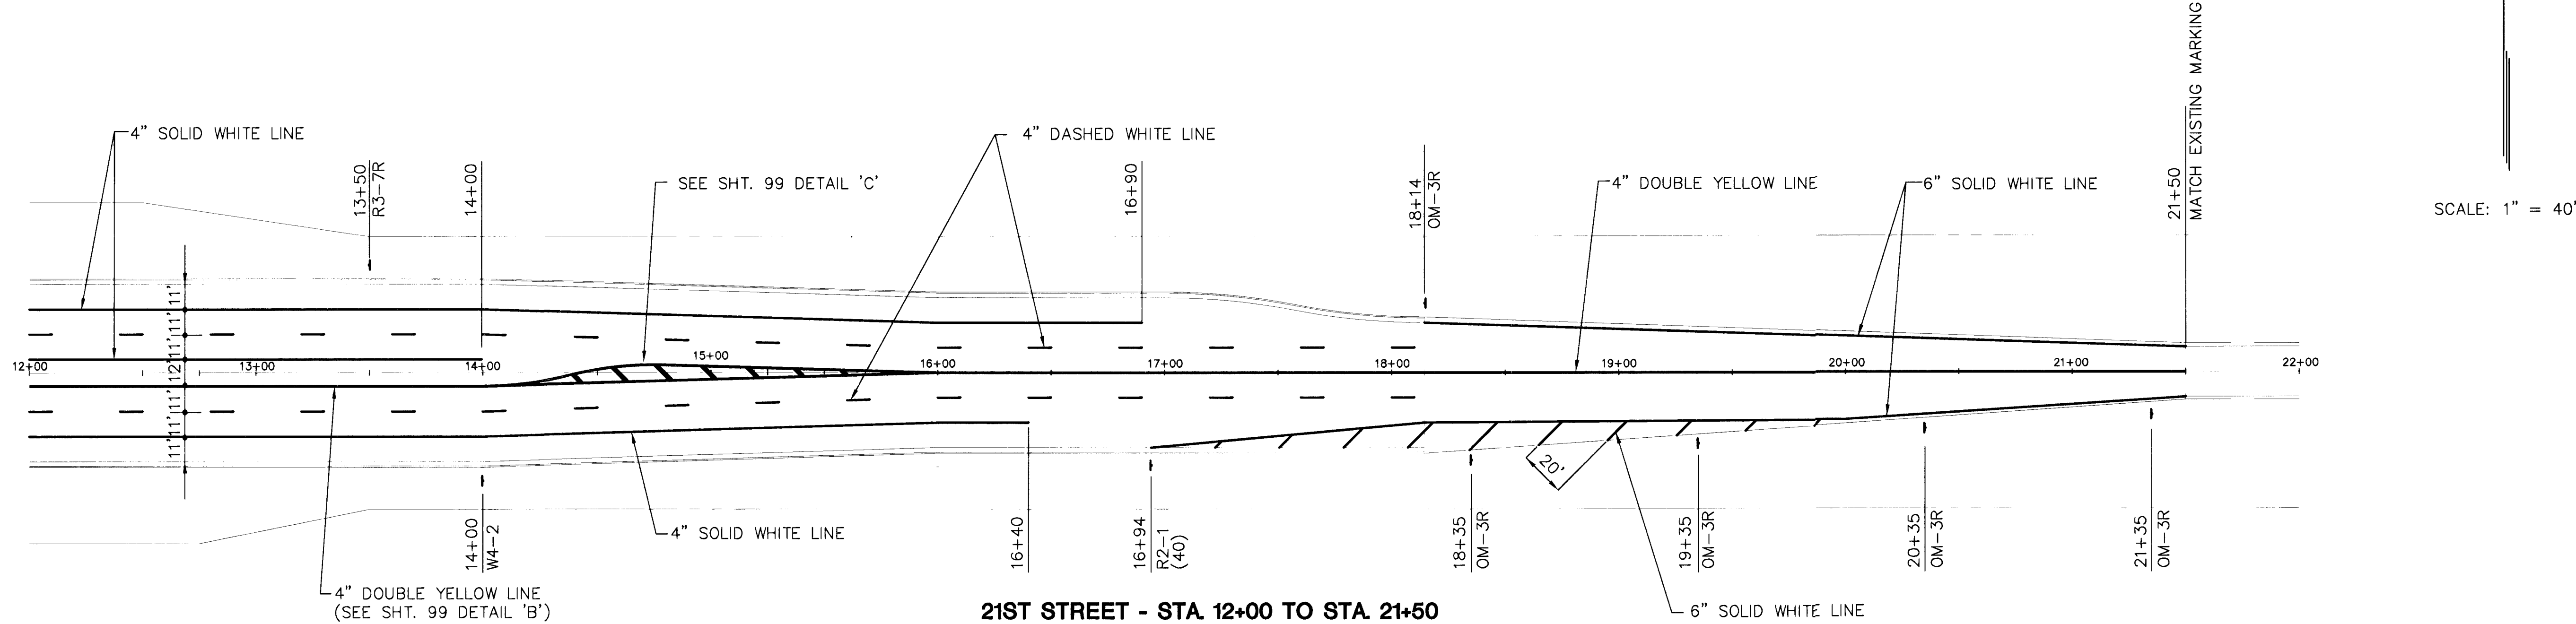

21ST STREET - STA. 12+00 TO STA. 21+50

		REVISED 12-6-93	
KANSAS DEPARTMENT OF TRANSPORTATION			
21ST STREET NORTH			
PAYMENT MARKING PLAN			
PROJECT NO. 87-U-1362-01		SEDGWICK, CO.	
MID-KANSAS ENGINEERING CONSULTANTS, INC.			
WICHITA, KANSAS			
DESIGNED BY:		CHECKED BY:	DLH & KJS
DRAWN BY:		DATE:	SHEET 100 of 149