

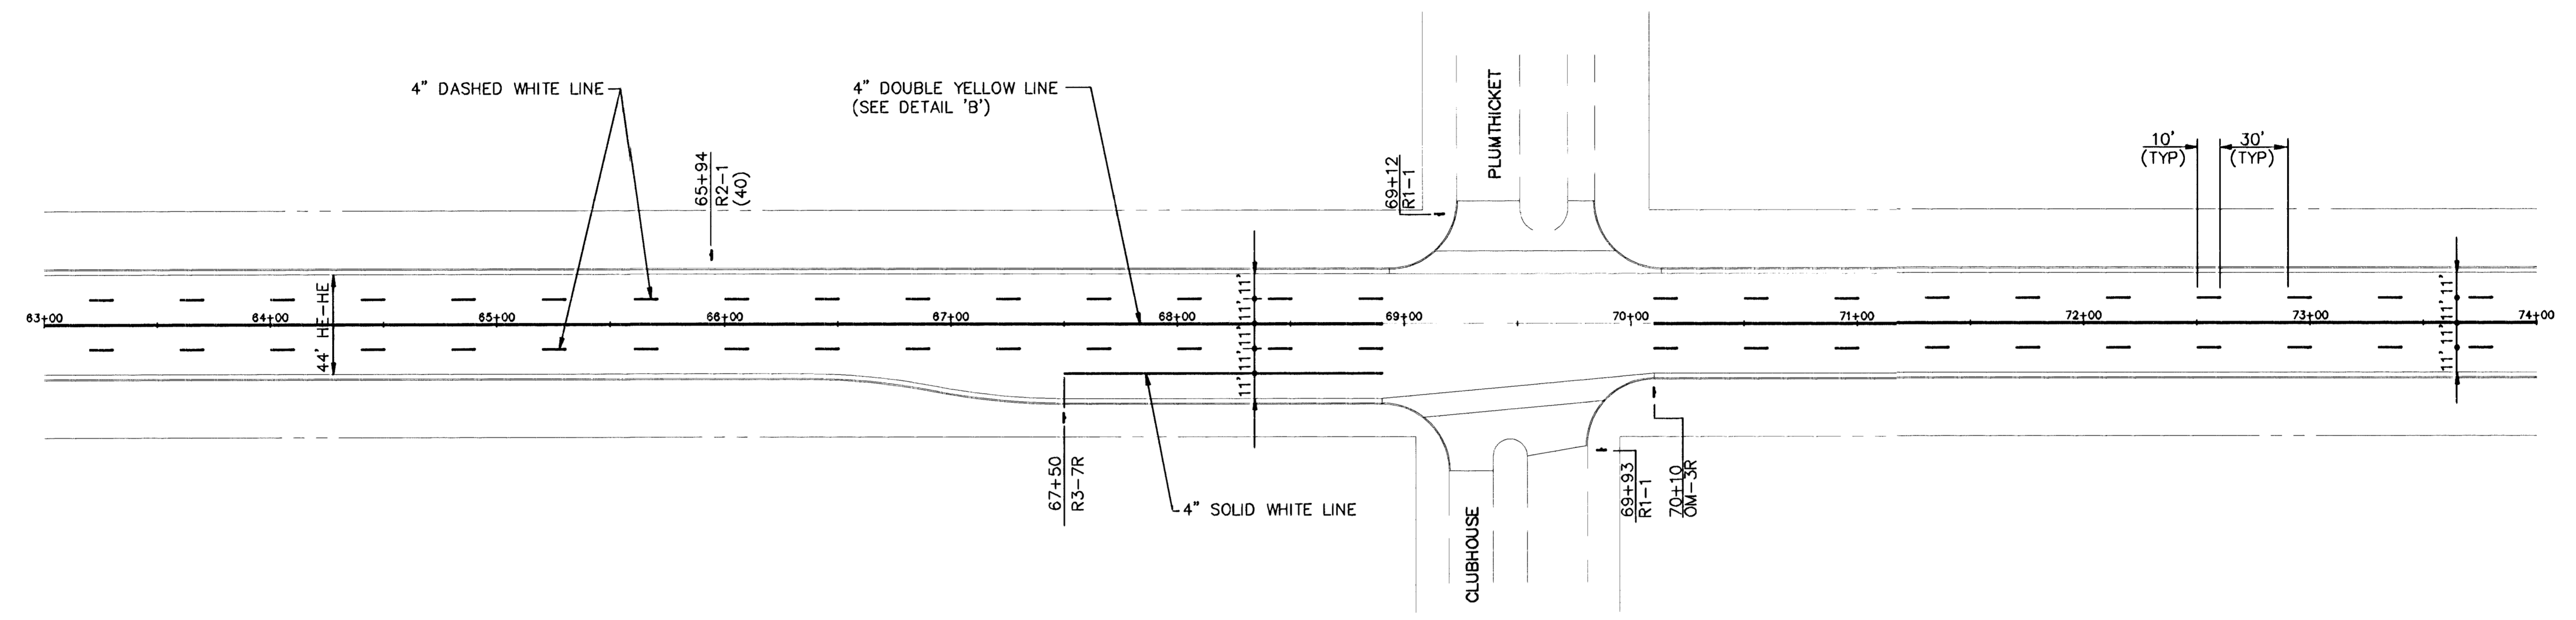
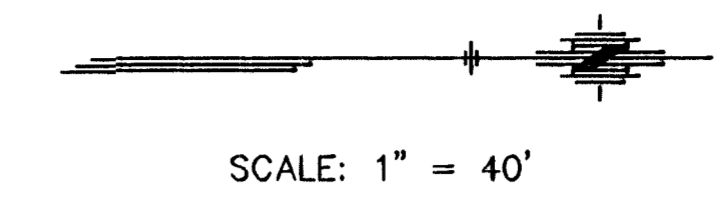


FHWA REGION NO.	STATE	PROJECT NO.	YEAR	SHEET NO.	TOTAL SHEETS
7	KS.	87-U-1362-01	1993	98	149

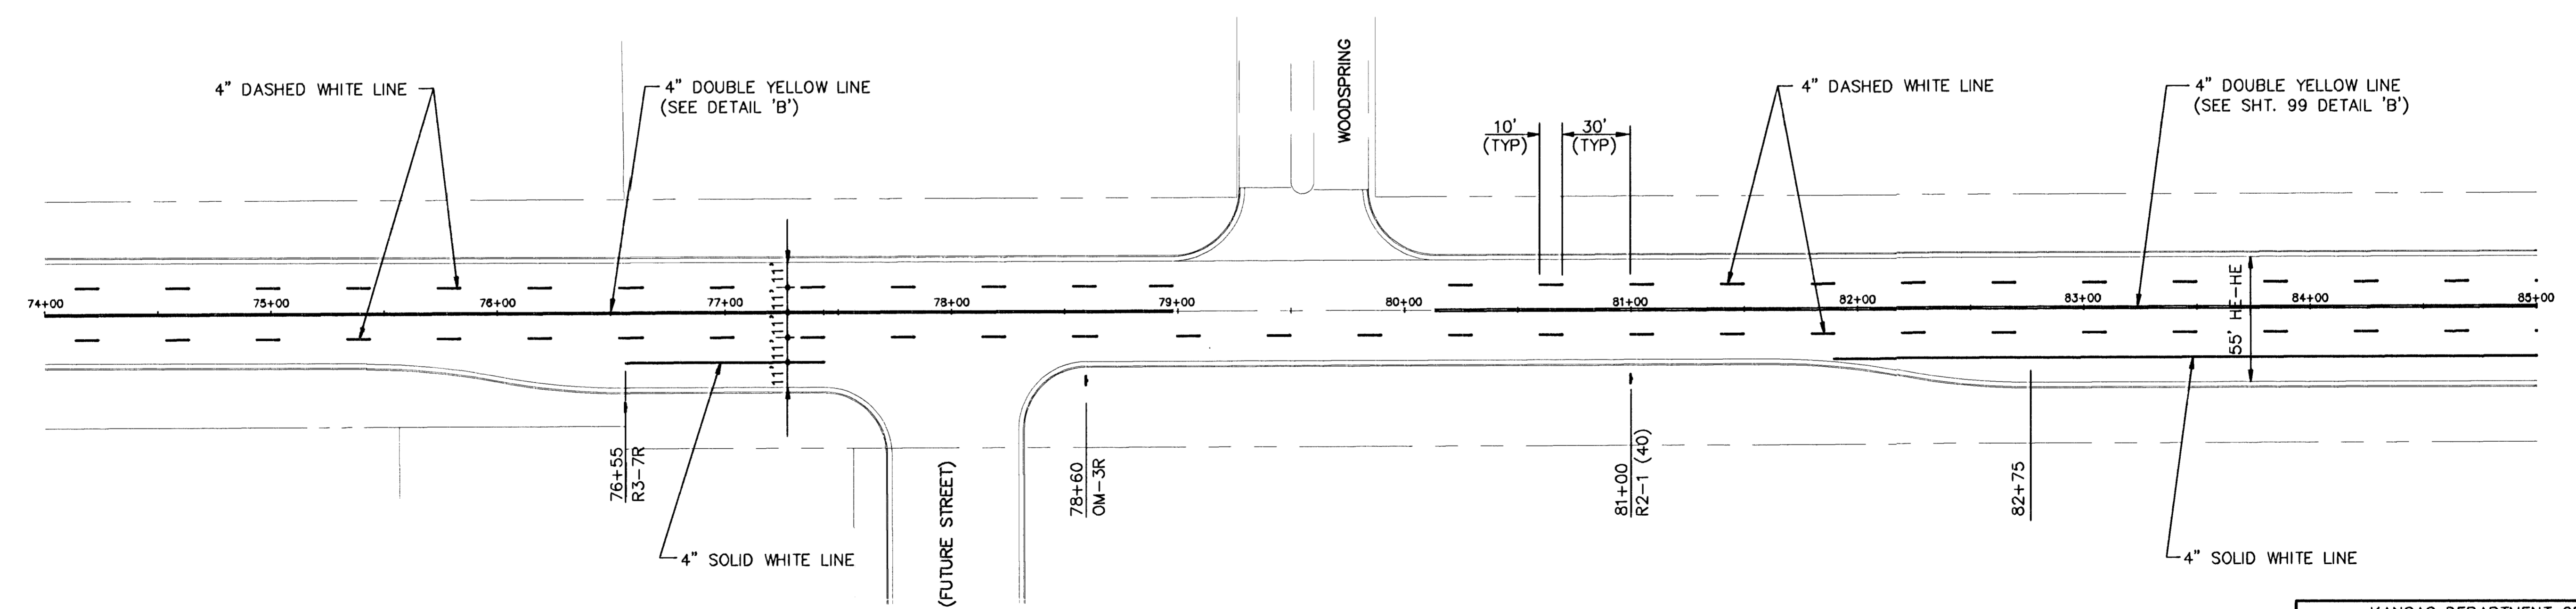

WEBB ROAD - STA. 63+00 TO STA. 74+00

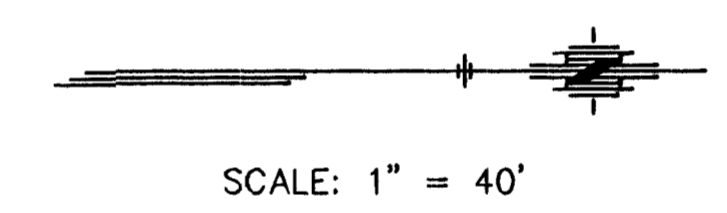

WEBB ROAD - STA. 74+00 TO STA. 85+00

KANSAS DEPARTMENT OF TRANSPORTATION	
WEBB ROAD	
PAVEMENT MARKING PLAN	
PROJECT NO. 87-U-1362-01 SEDGWICK, CO.	
MID-KANSAS ENGINEERING CONSULTANTS, INC.	
WICHITA, KANSAS	
DESIGNED BY:	CHECKED BY: DLH & KJS
DRAWN BY:	DATE: SHEET 98 of 149