




FHWA REGION NO.	STATE	PROJECT NO.	YEAR	SHEET NO.	TOTAL SHEETS
7	KS.	87-U-1362-01	1993	106	149

**GENERAL NOTES**

THE CONTRACTOR WILL INSTALL AND OPERATE A TEMPORARY TRAFFIC SIGNAL AT THE INTERSECTION OF 21ST AND WEBB UNTIL SUCH TIME AS THE PERMANENT TRAFFIC SIGNAL IS IN OPERATION

EXISTING STOP SIGNS TO REMAIN IN PLACE AT PLUMTHICKET, CLUBHOUSE, WOODSPRING, AND SHANNON WOODS.

SCALE: 1" = 150'

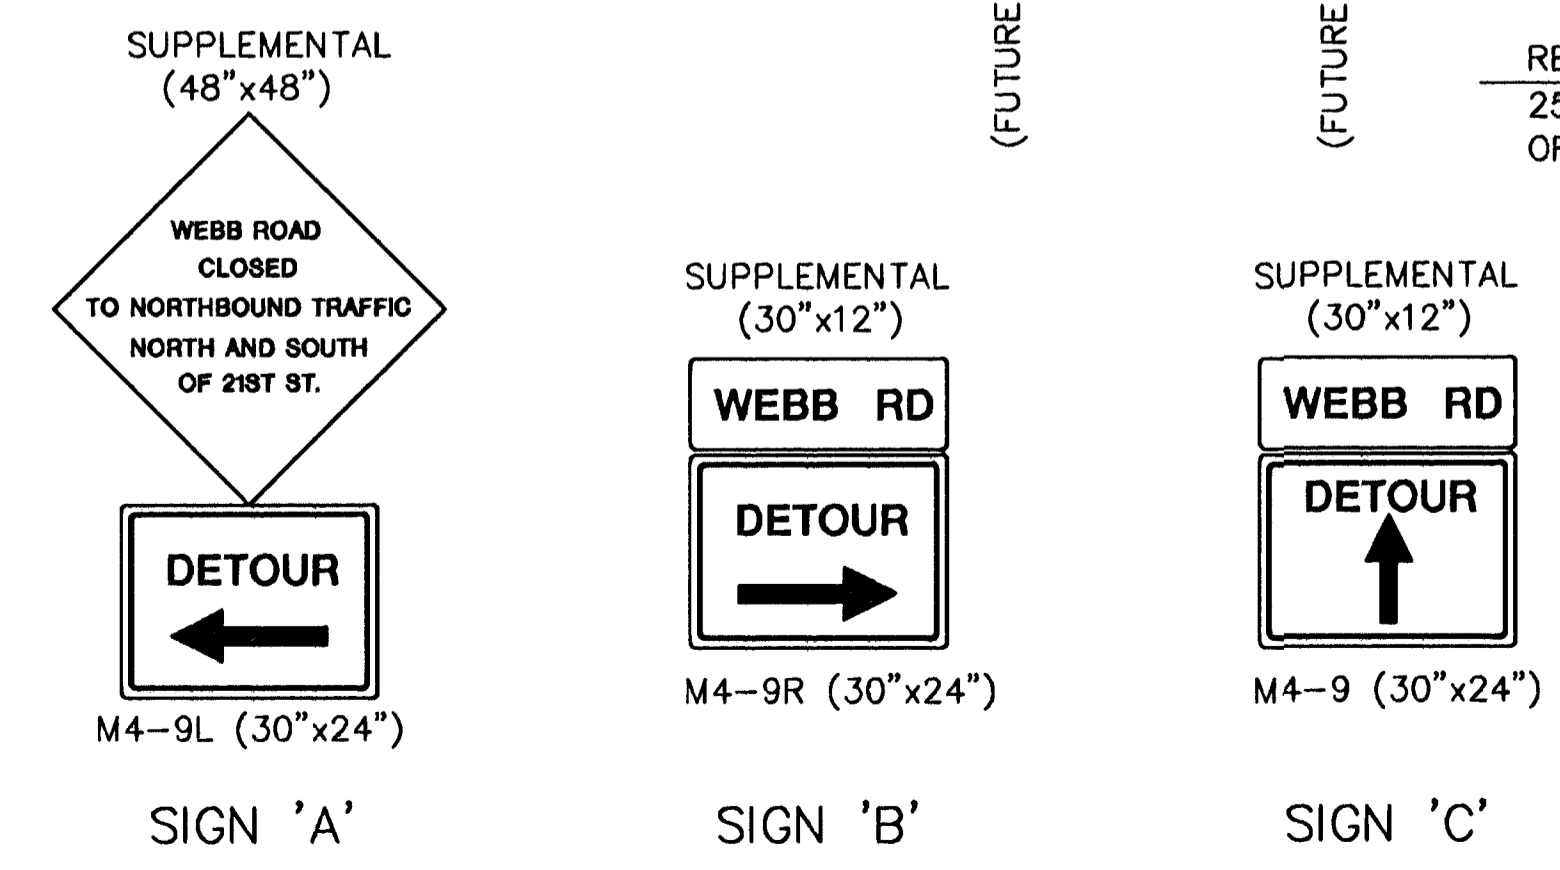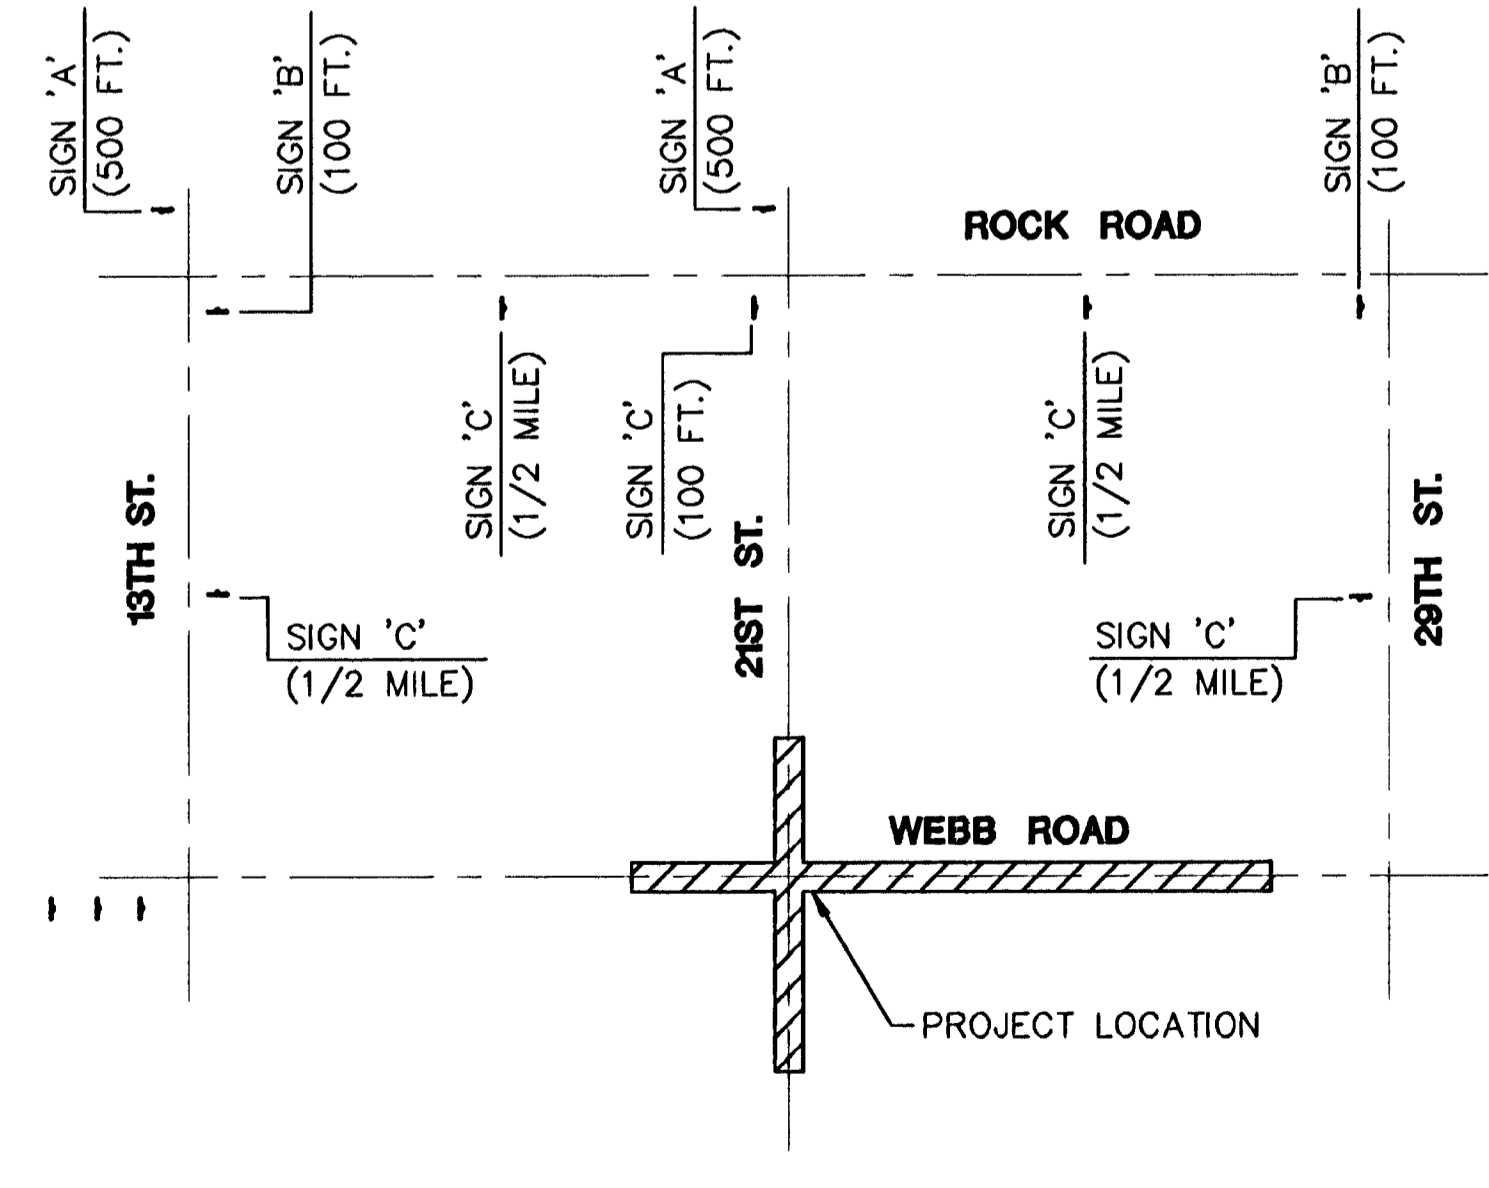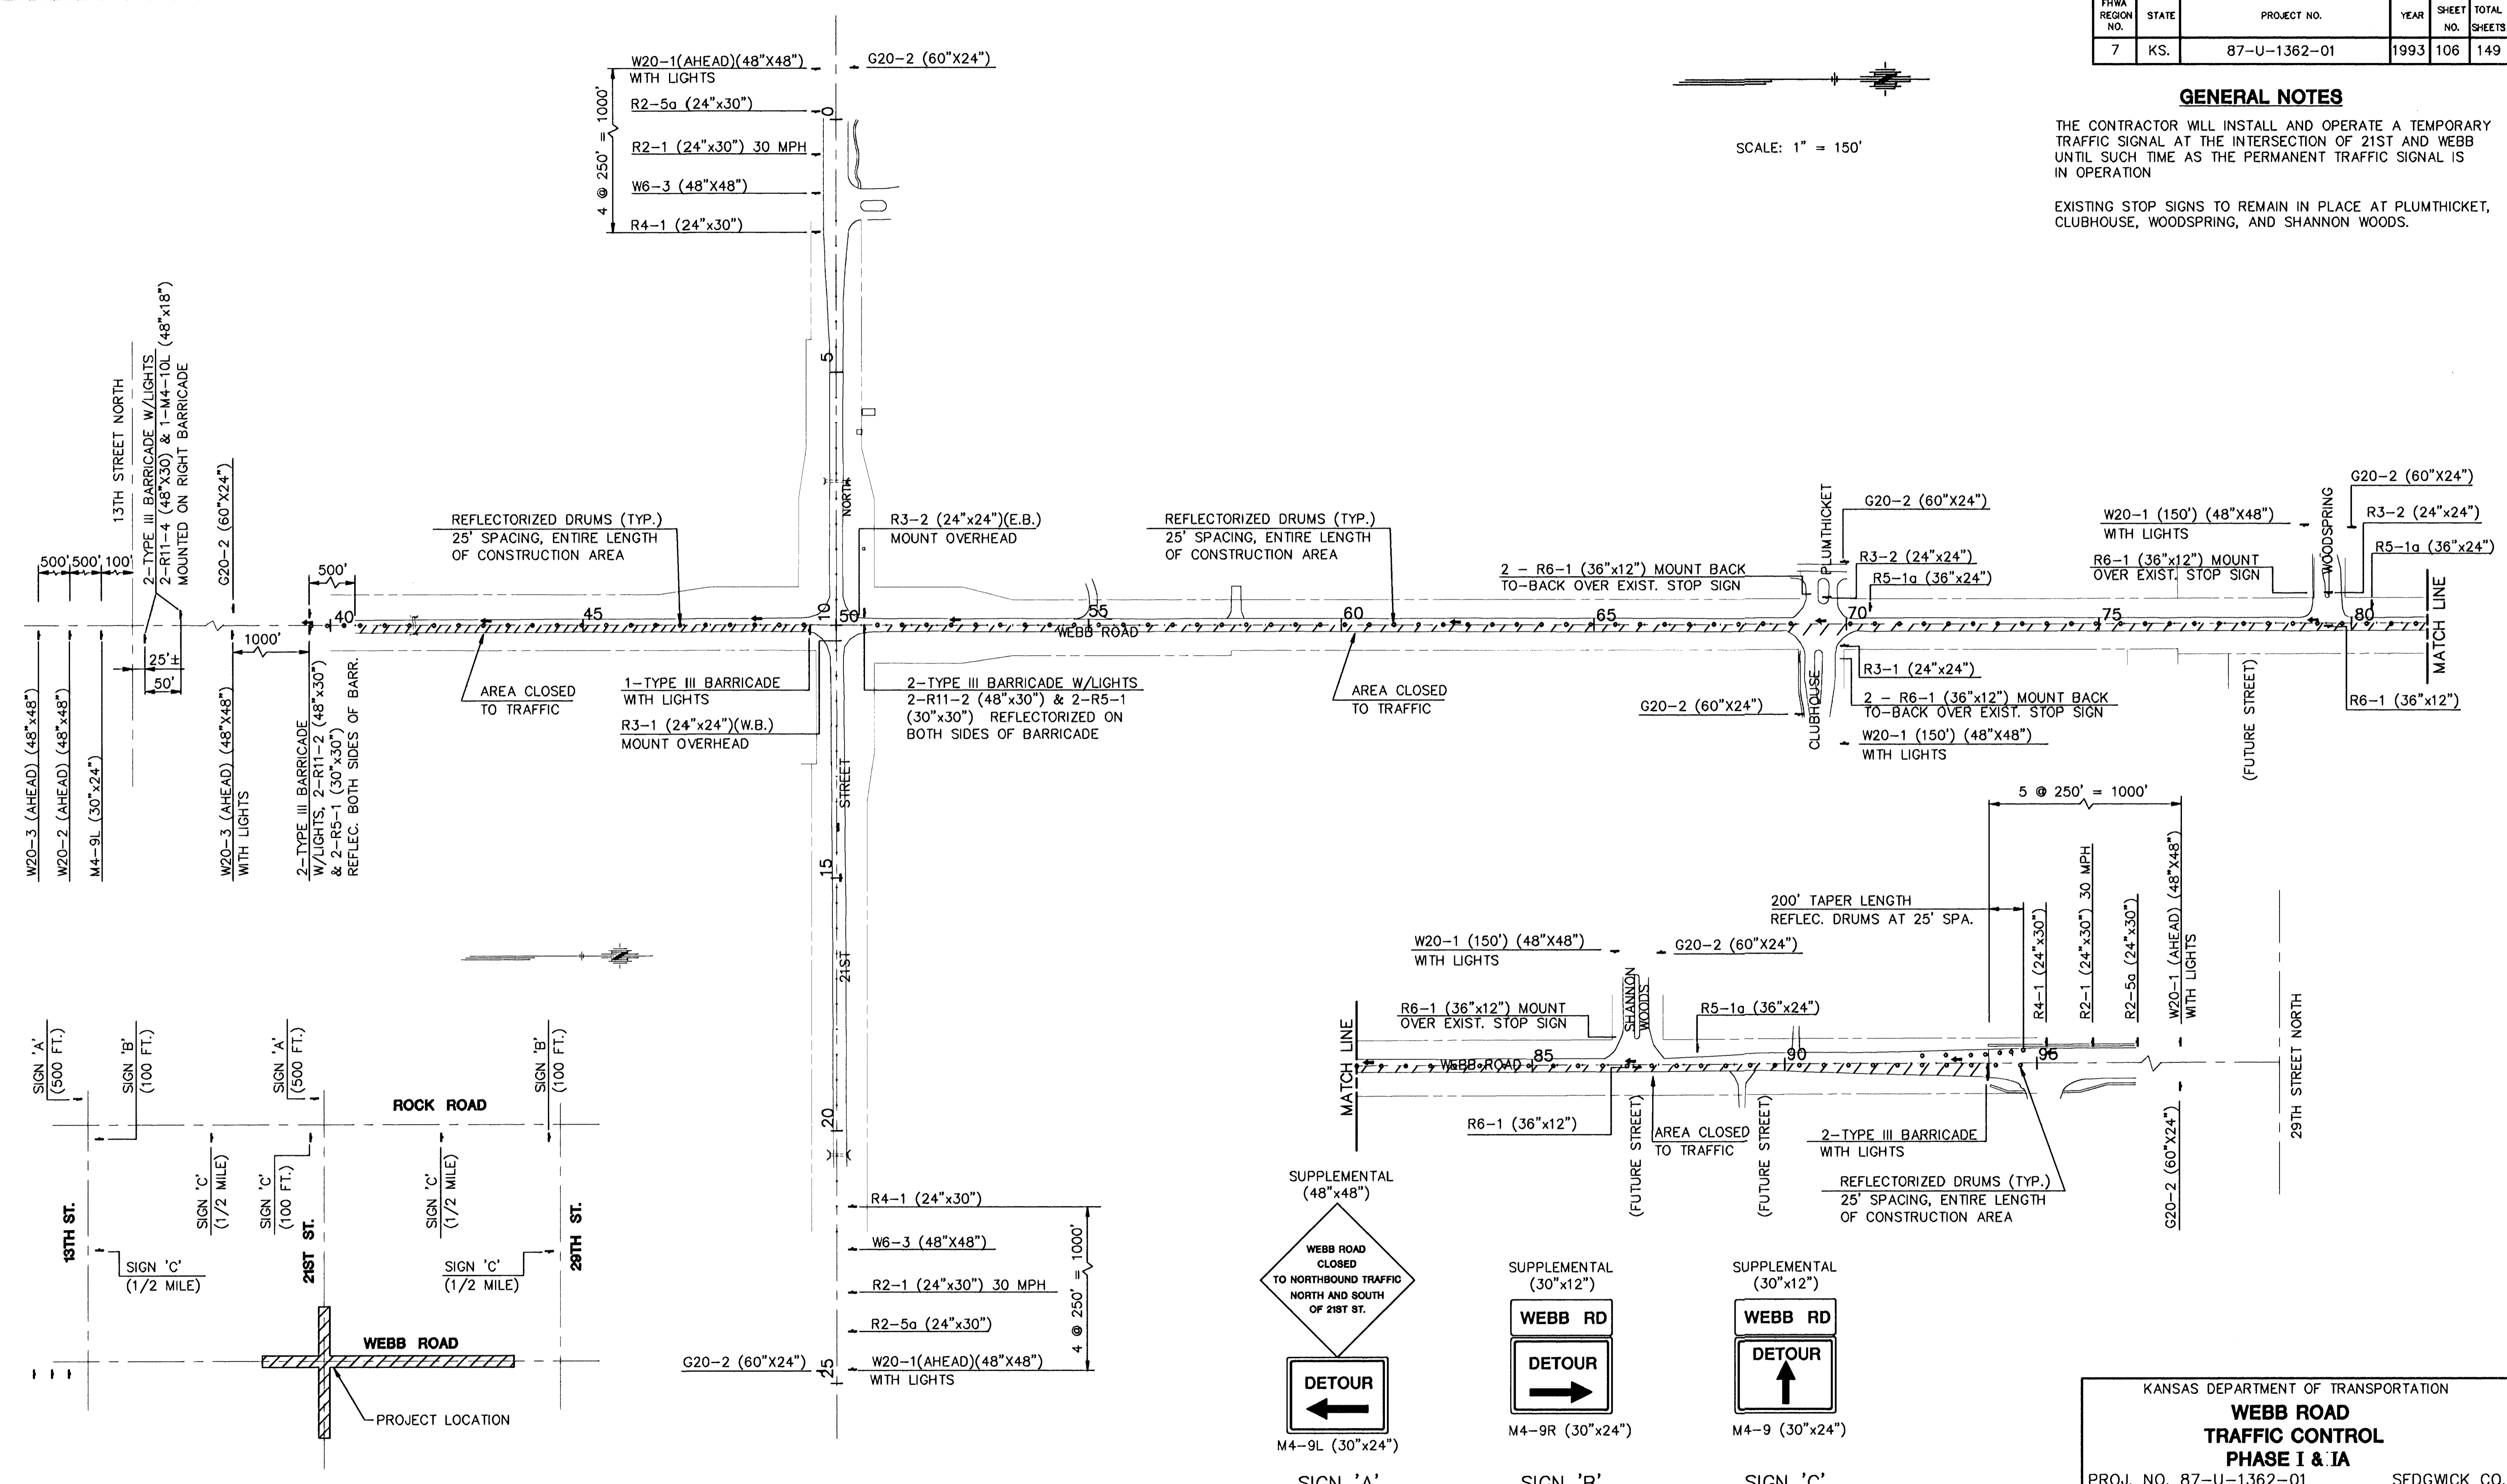

**SPECIAL DETOUR SIGNS**

KANSAS DEPARTMENT OF TRANSPORTATION  
**WEBB ROAD TRAFFIC CONTROL PHASE I & IA**  
 PROJ. NO. 87-U-1362-01 SEDGWICK CO.  
 MID-KANSAS ENGINEERING CONSULTANTS, INC.  
 WICHITA, KANSAS

DESIGNED BY: GJA	CHECKED BY: KJS
DRAWN BY: DPR	DATE: 11-16-92 SHEET 106 OF 149