


AREA REGION NO.	STATE	PROJECT NO.	YEAR	SHEET NO.	TOTAL SHEETS
7	KANSAS	87-U-1362-01	1983	116	149

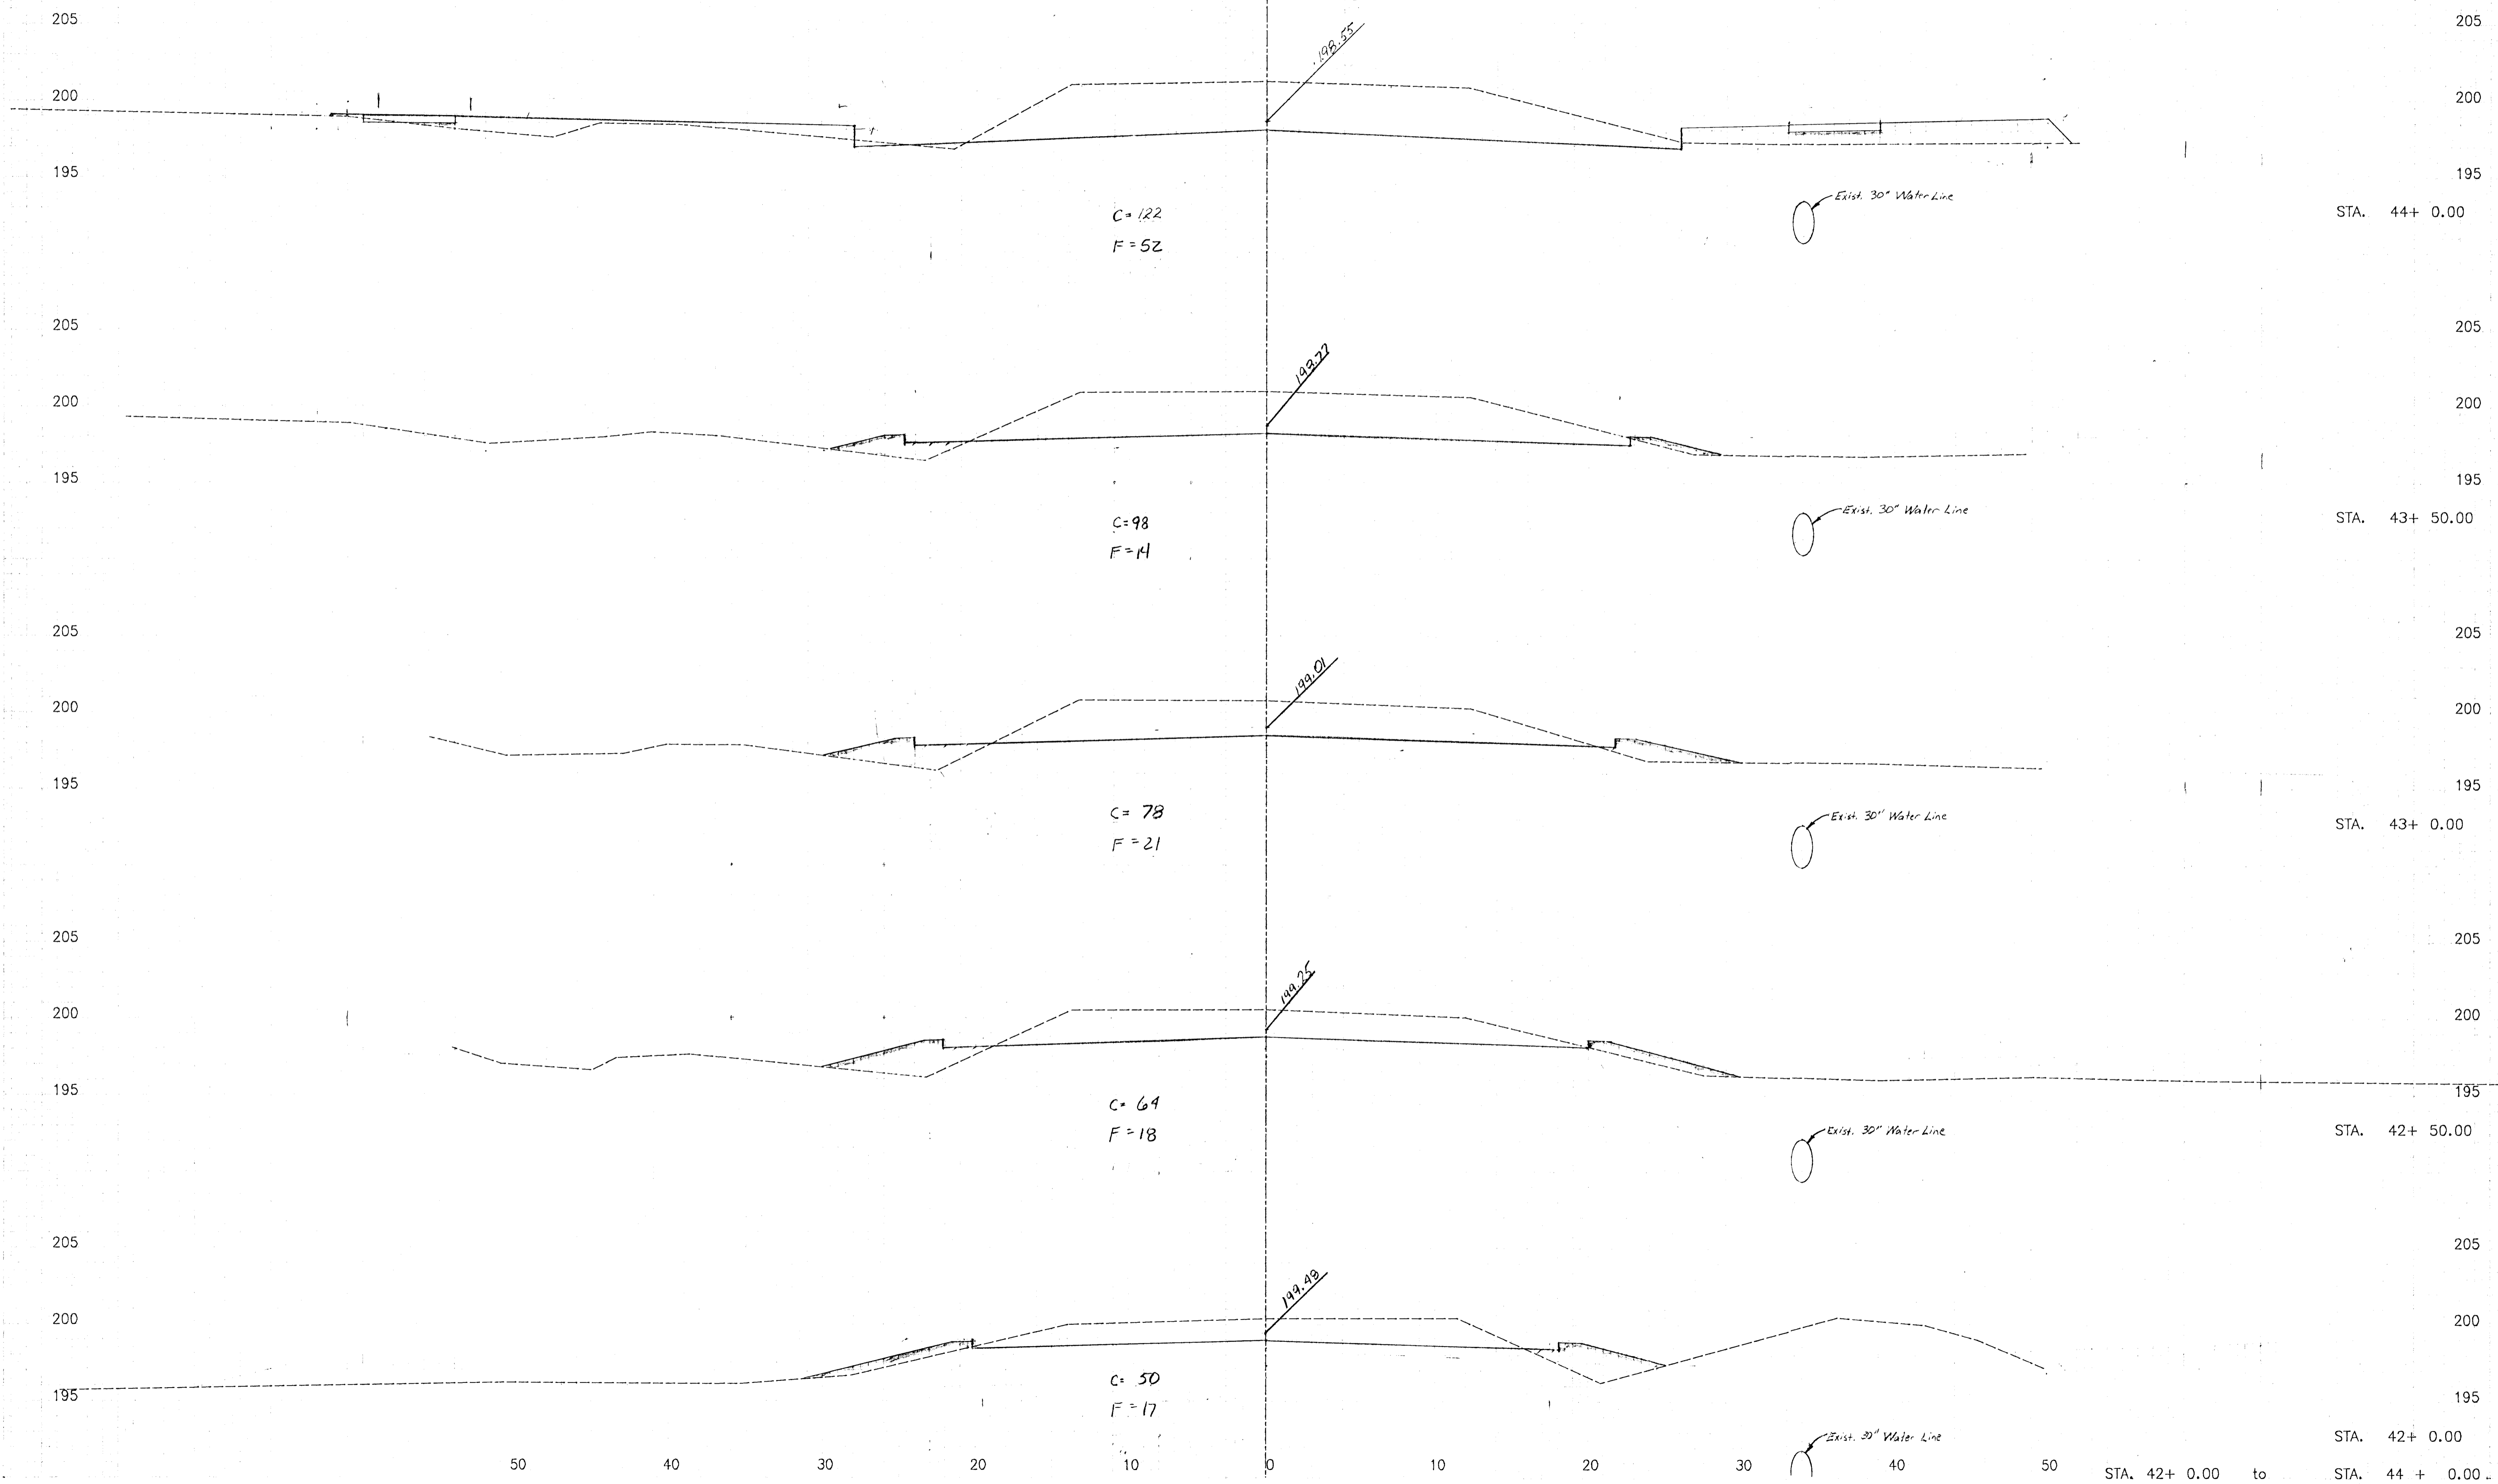

STA. 42+ 0.00 to STA. 44 + 0.00

WEBB ROAD

116
149