


PROJECT NO.	STATE	PROJECT NO.	YEAR	SHEET NO.	TOTAL SHEETS
7	KANSAS	87-U1362-01	1993	123	149

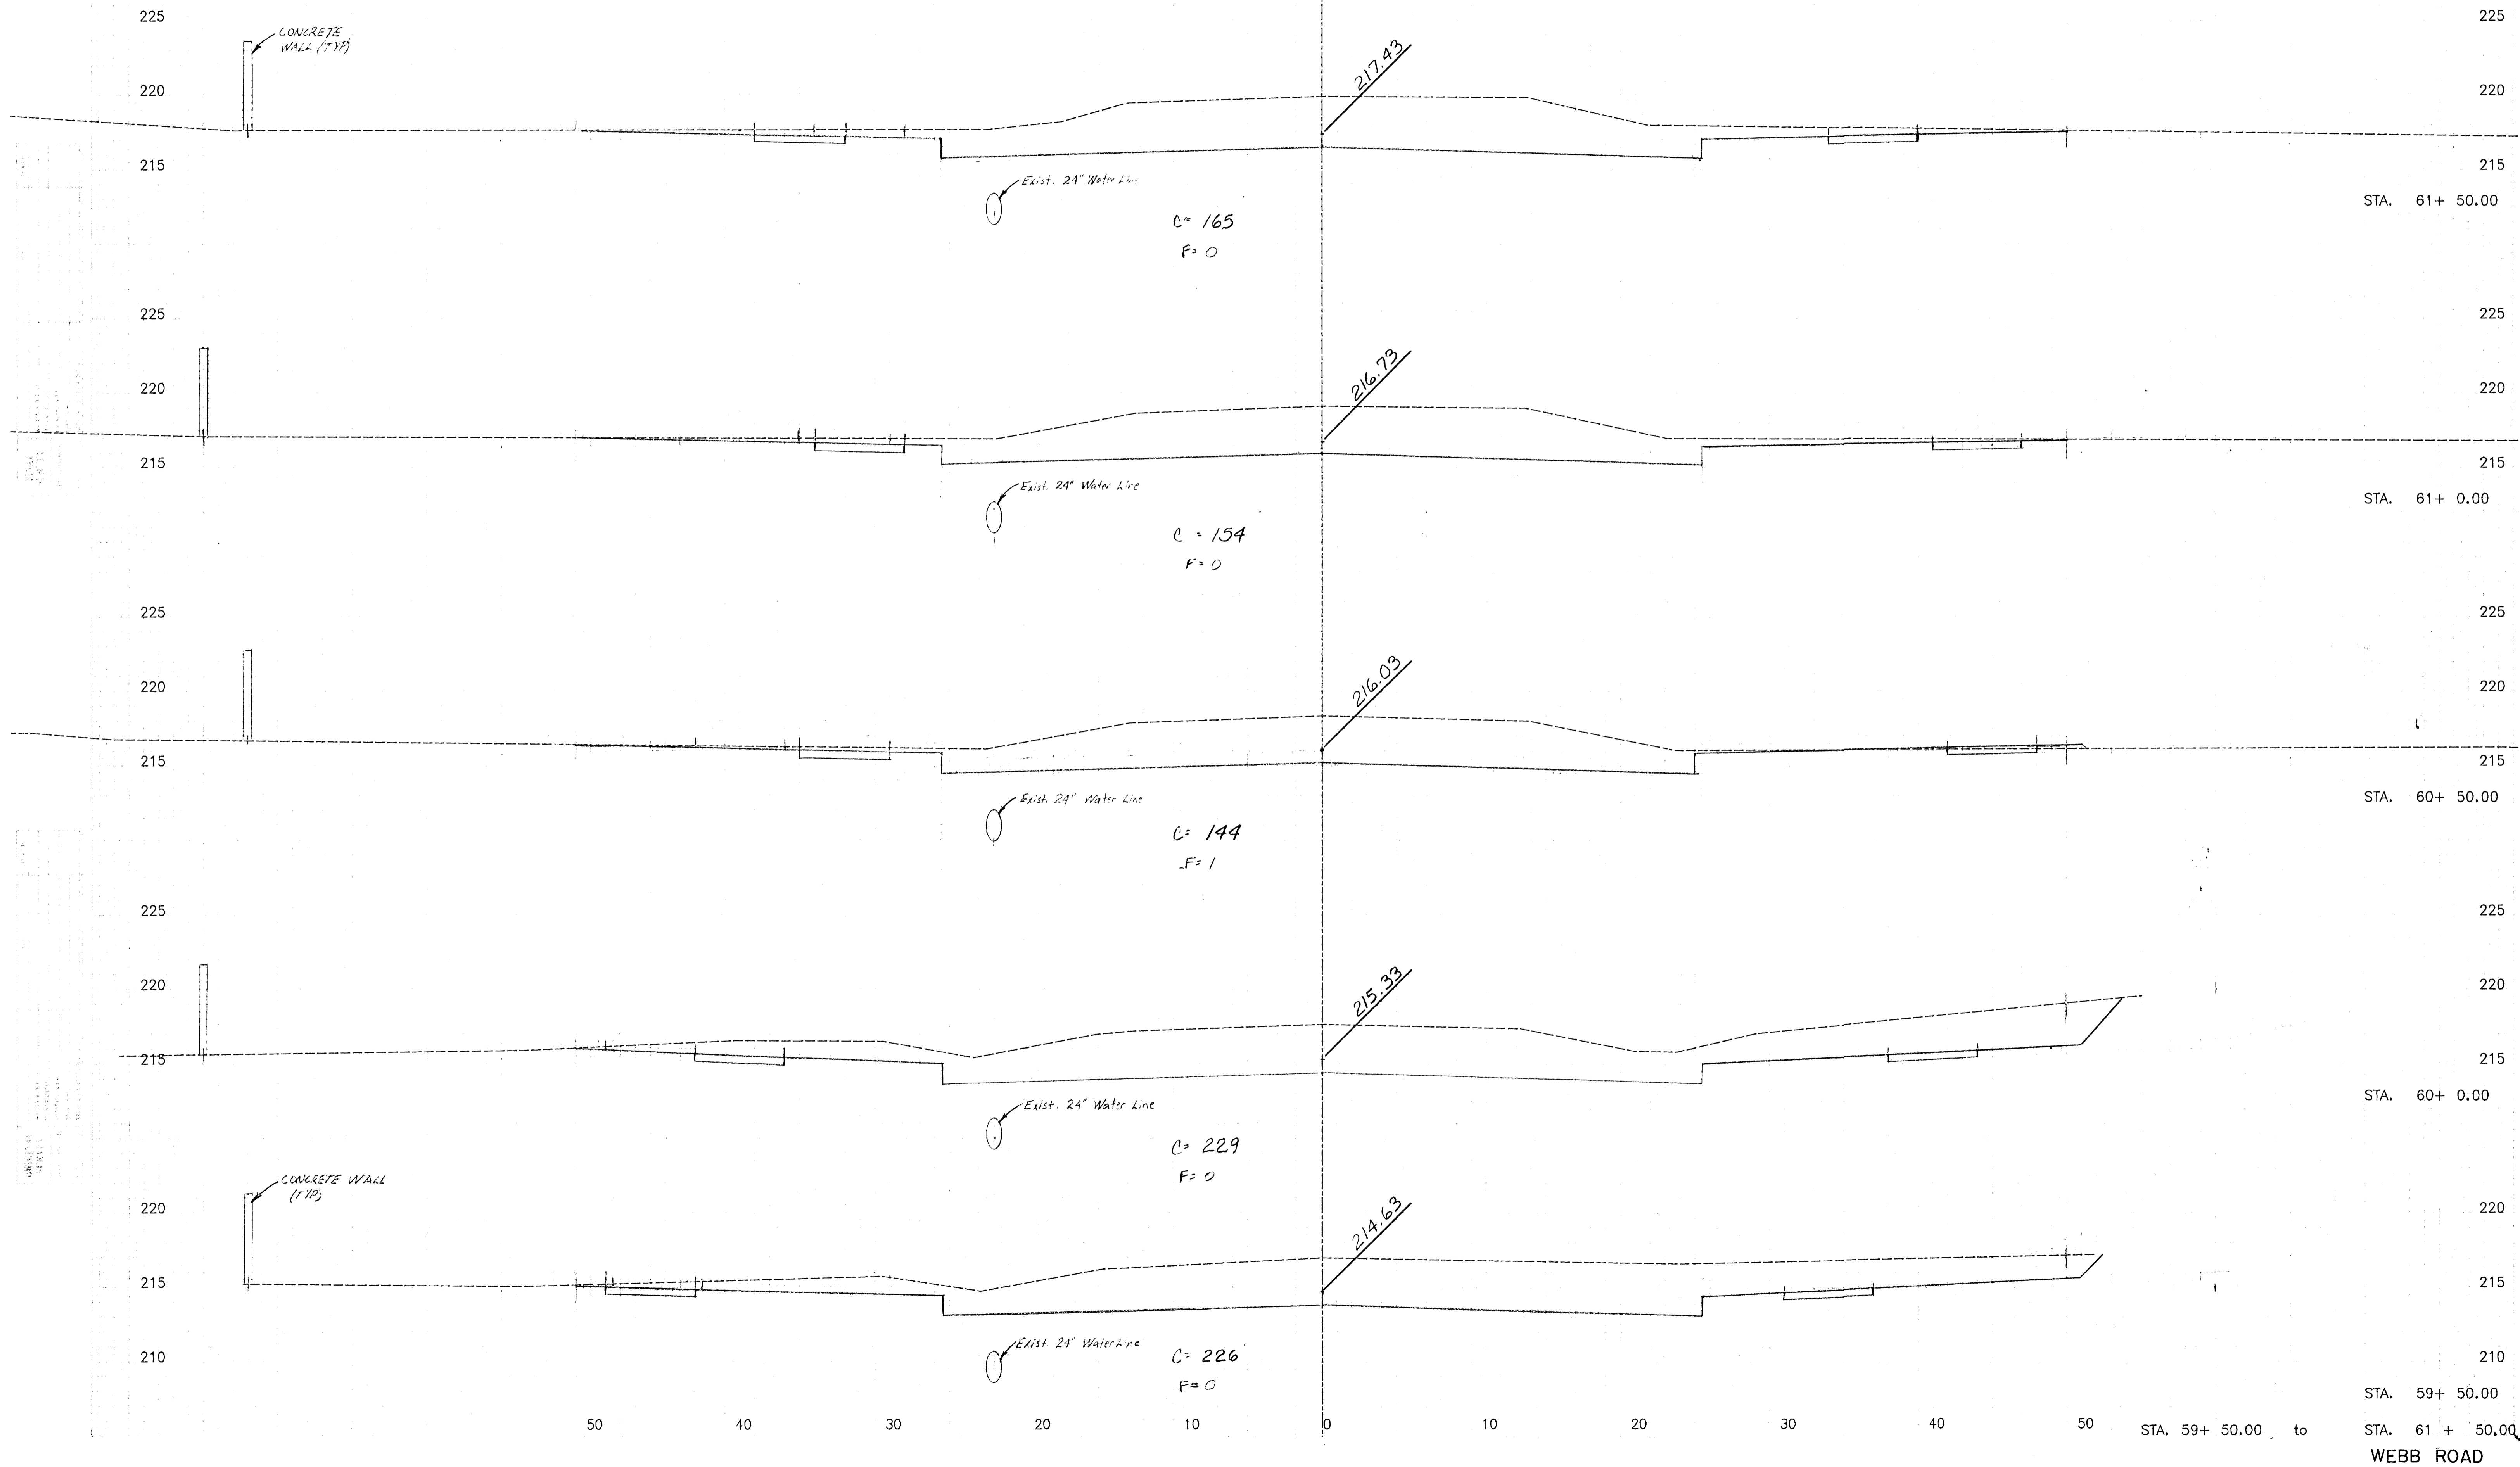

PRINTED TO SCALE
 SHEET NO. 123
 PROJECT NO. 87-U1362-01
 STATE OF KANSAS
 DEPARTMENT OF TRANSPORTATION
 DIVISION OF HIGHWAYS
 PROJECT ENGINEER
 CHECKED BY
 DATE

123
149

STA. 59+ 50.00 to STA. 61 + 50.00
WEBB ROAD