


AREA	STATE	PROJECT NO.	YEAR	SHEET	TOTAL
7	KANSAS	87-U-1362-01	1993	128	149

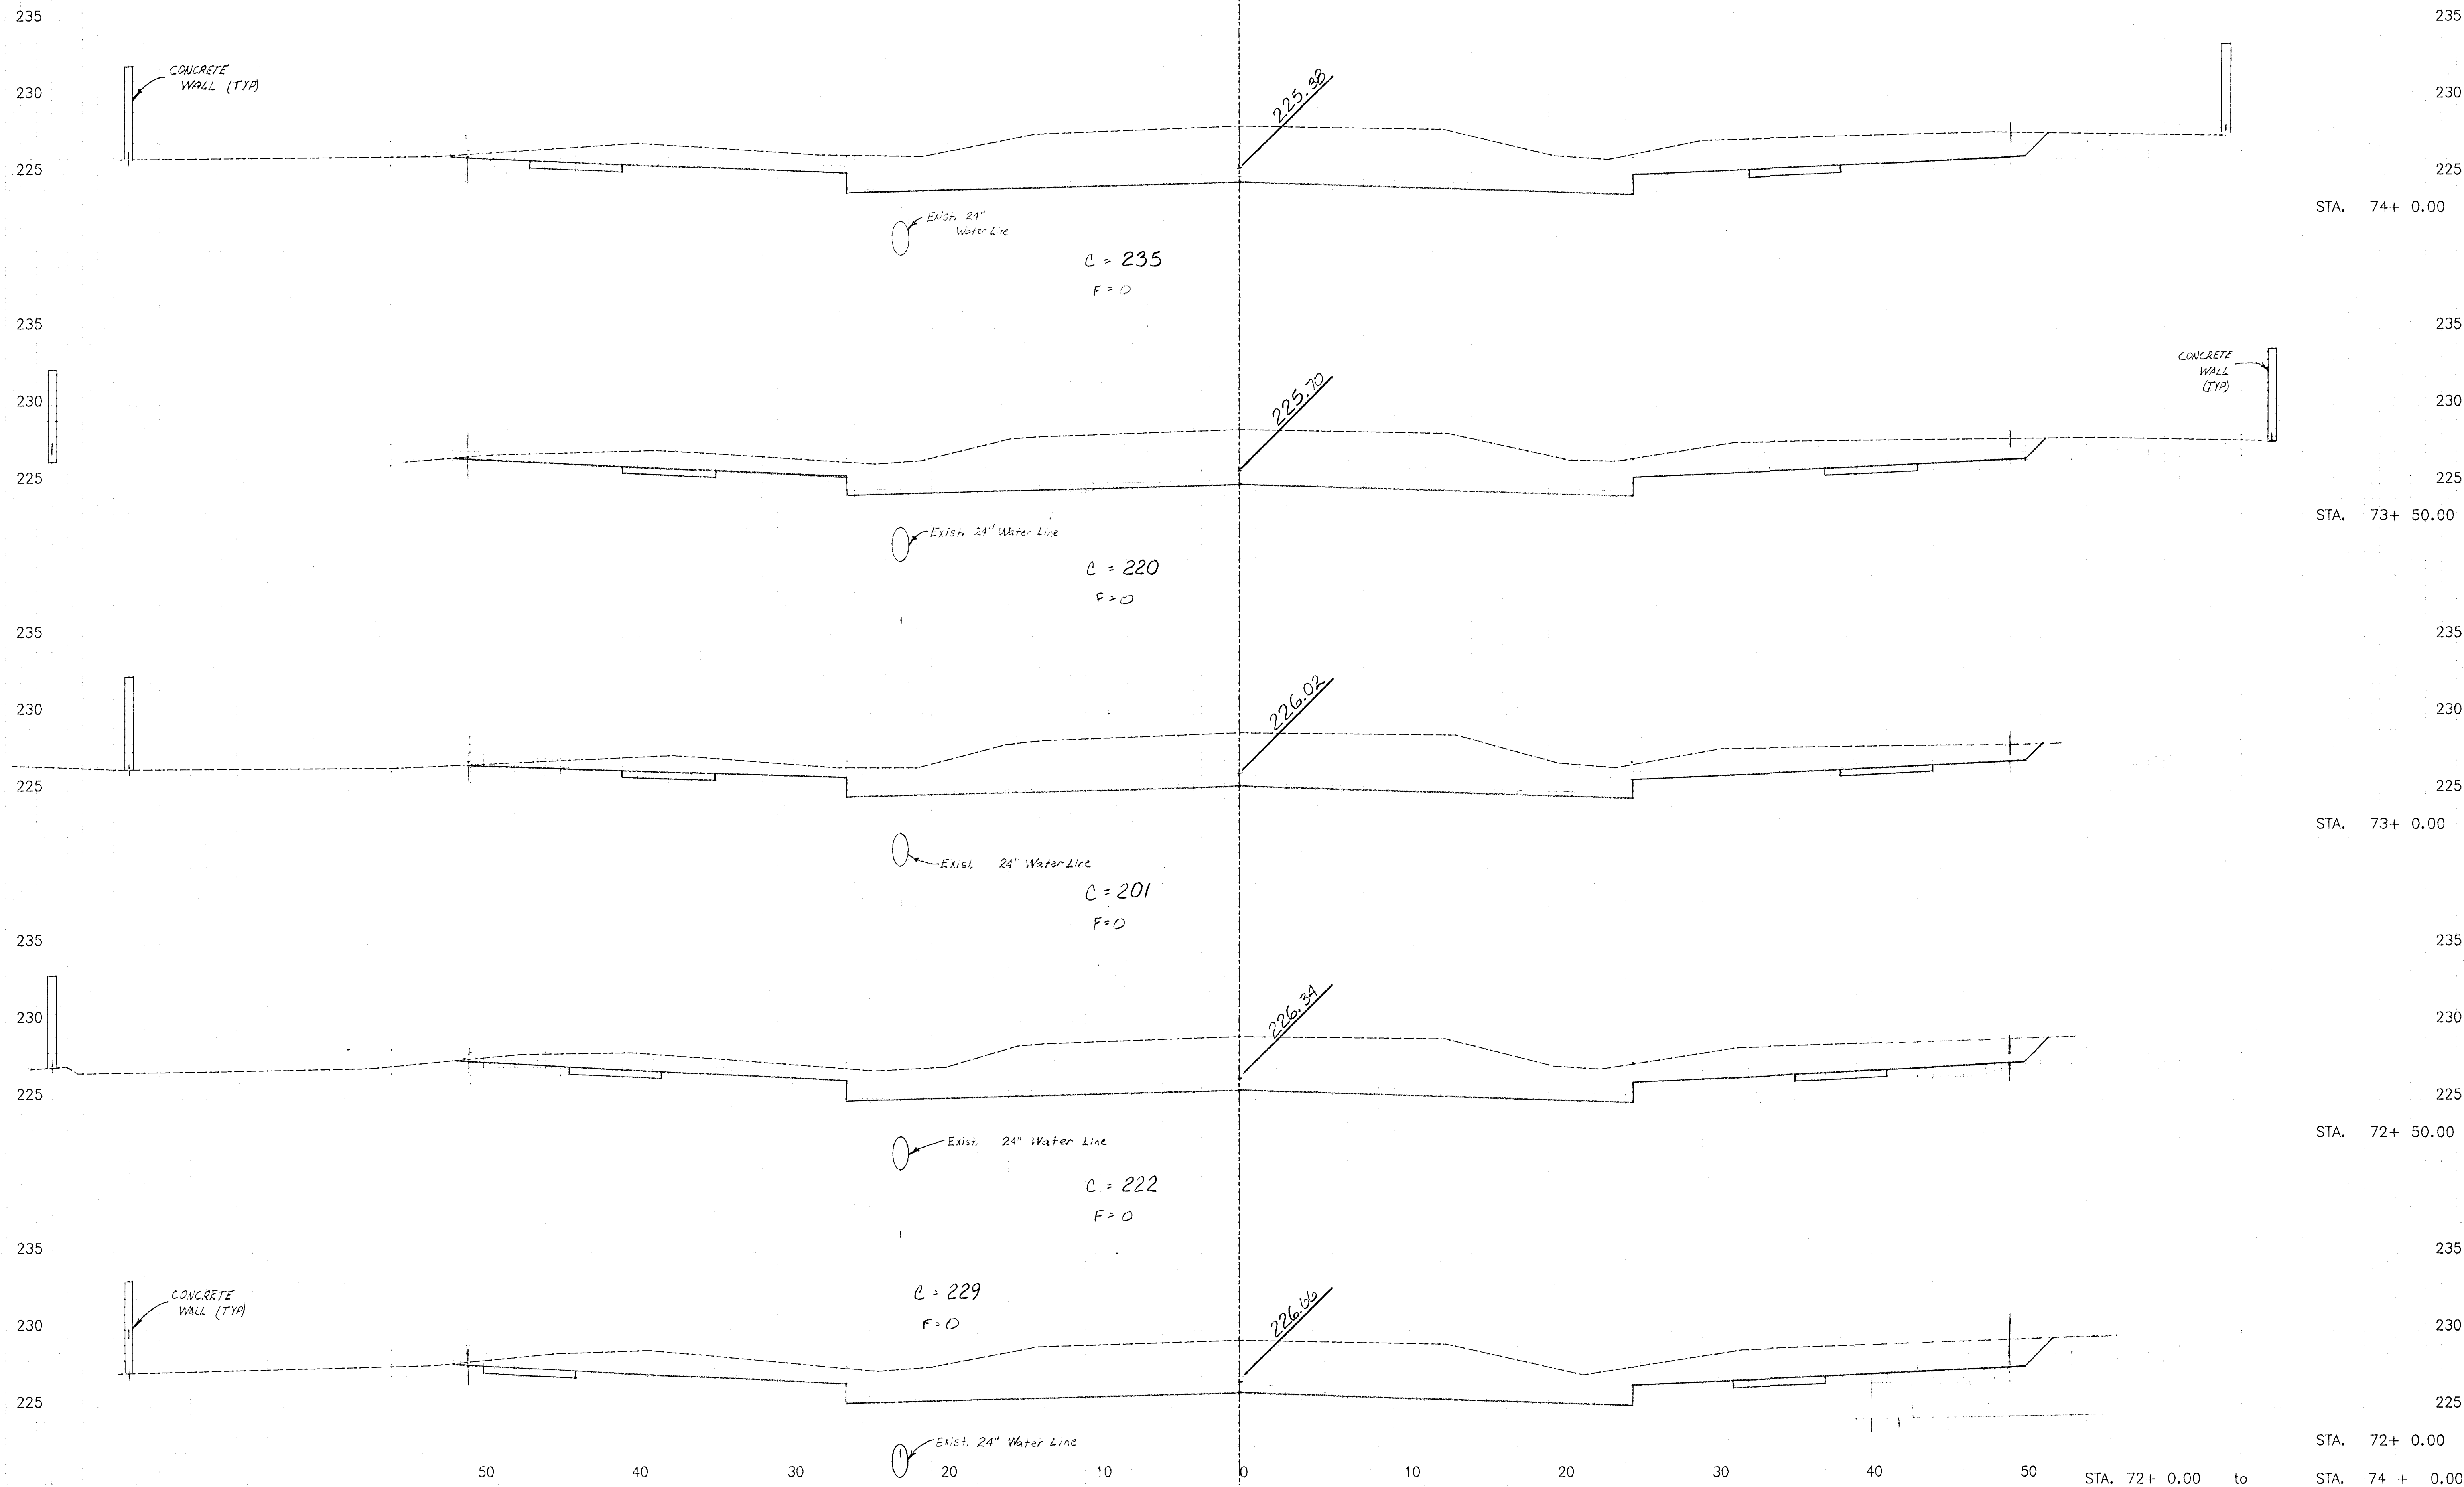

128
149