


FHA REGION NO.	STATE	PROJECT NO.	YEAR	SHEET NO.	TOTAL SHEETS
7	KANSAS	87-U-1362-01	1993	129	149

AMERICAN CONSULTING ENGINEERS
 1100 WEST 10TH AVENUE
 SUITE 100
 DENVER, COLORADO 80202
 PHONE: 303.733.8800
 FAX: 303.733.8801
 WWW.ACE-INC.COM

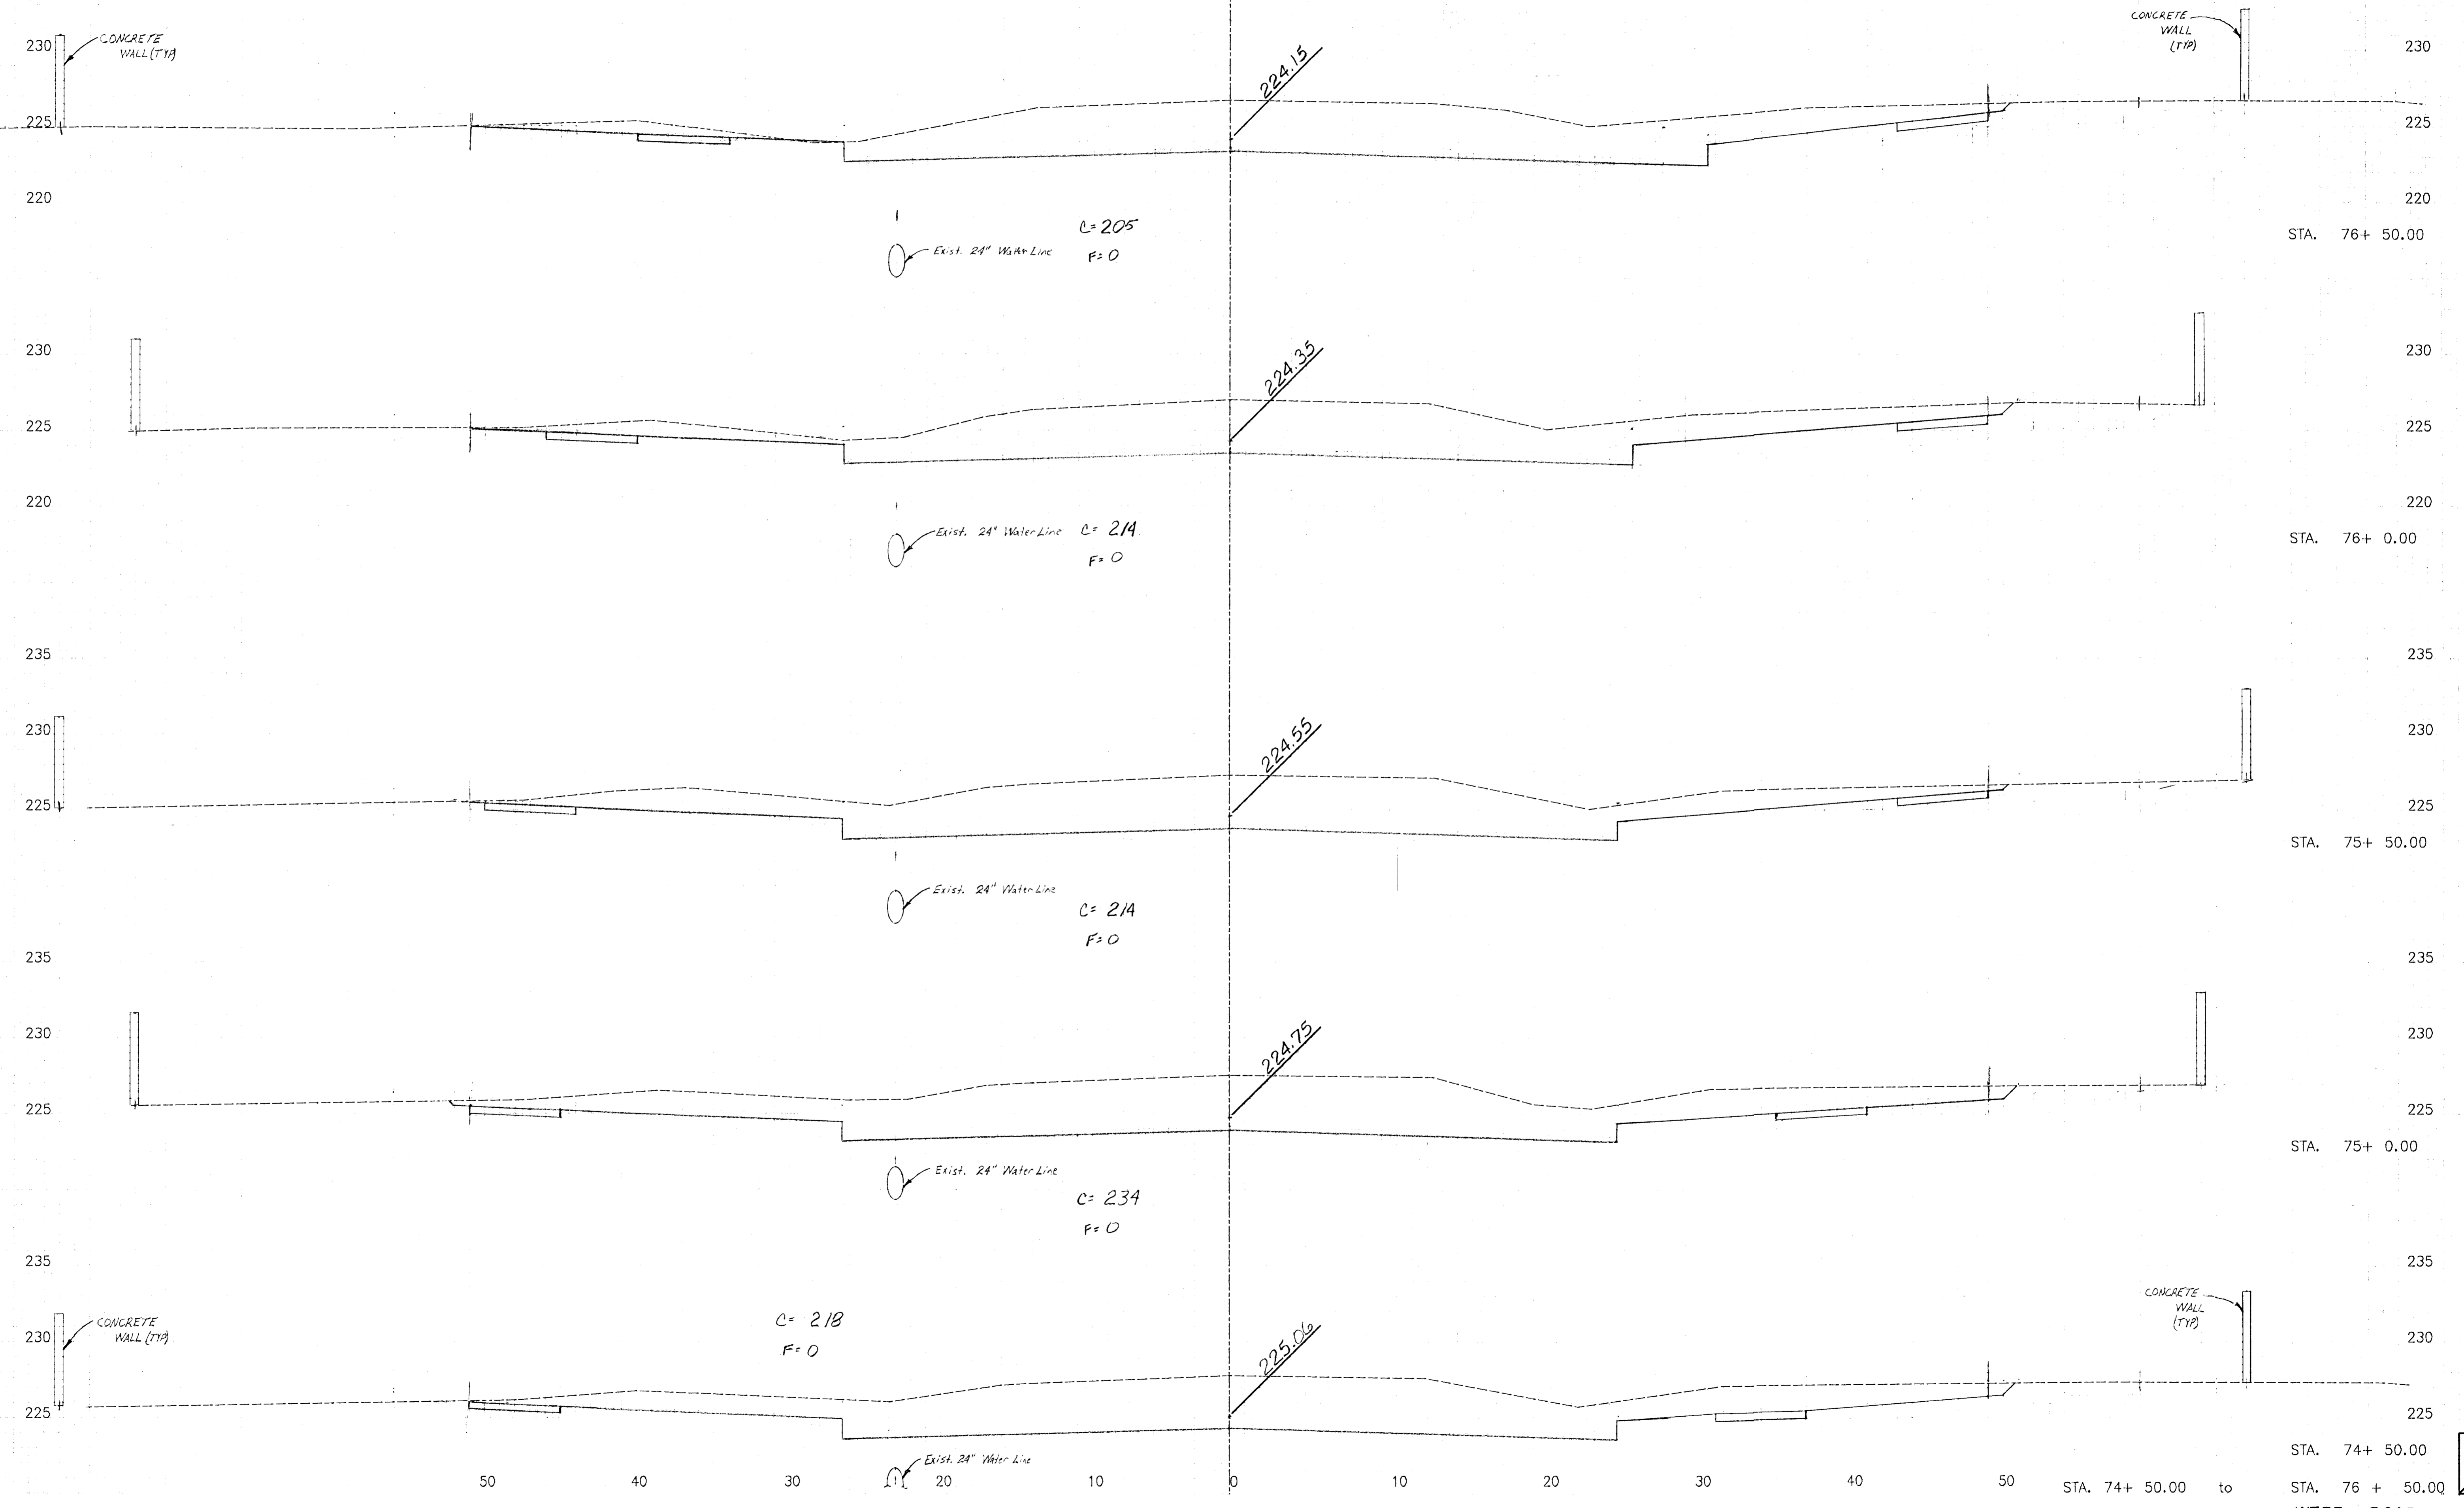

129
149

STA. 74+ 50.00 to STA. 76 + 50.00
 WEBB ROAD