



| | | |
|------|---------|------|
| PLAN | CHECKED | DATE |
| | CHECKED | |

| | | |
|---------|---------|------|
| PROFILE | CHECKED | DATE |
| | CHECKED | |

Saved: 02-11-2018 12:12:44 PM by: TREVOR KAUFMAN
 Plot Scale: 1" = 10'-0" (1" = 10'-0")
 U:\Projects-Civil\2017\70531\000\Drawings\70531-001-WATERLINE NO. 1

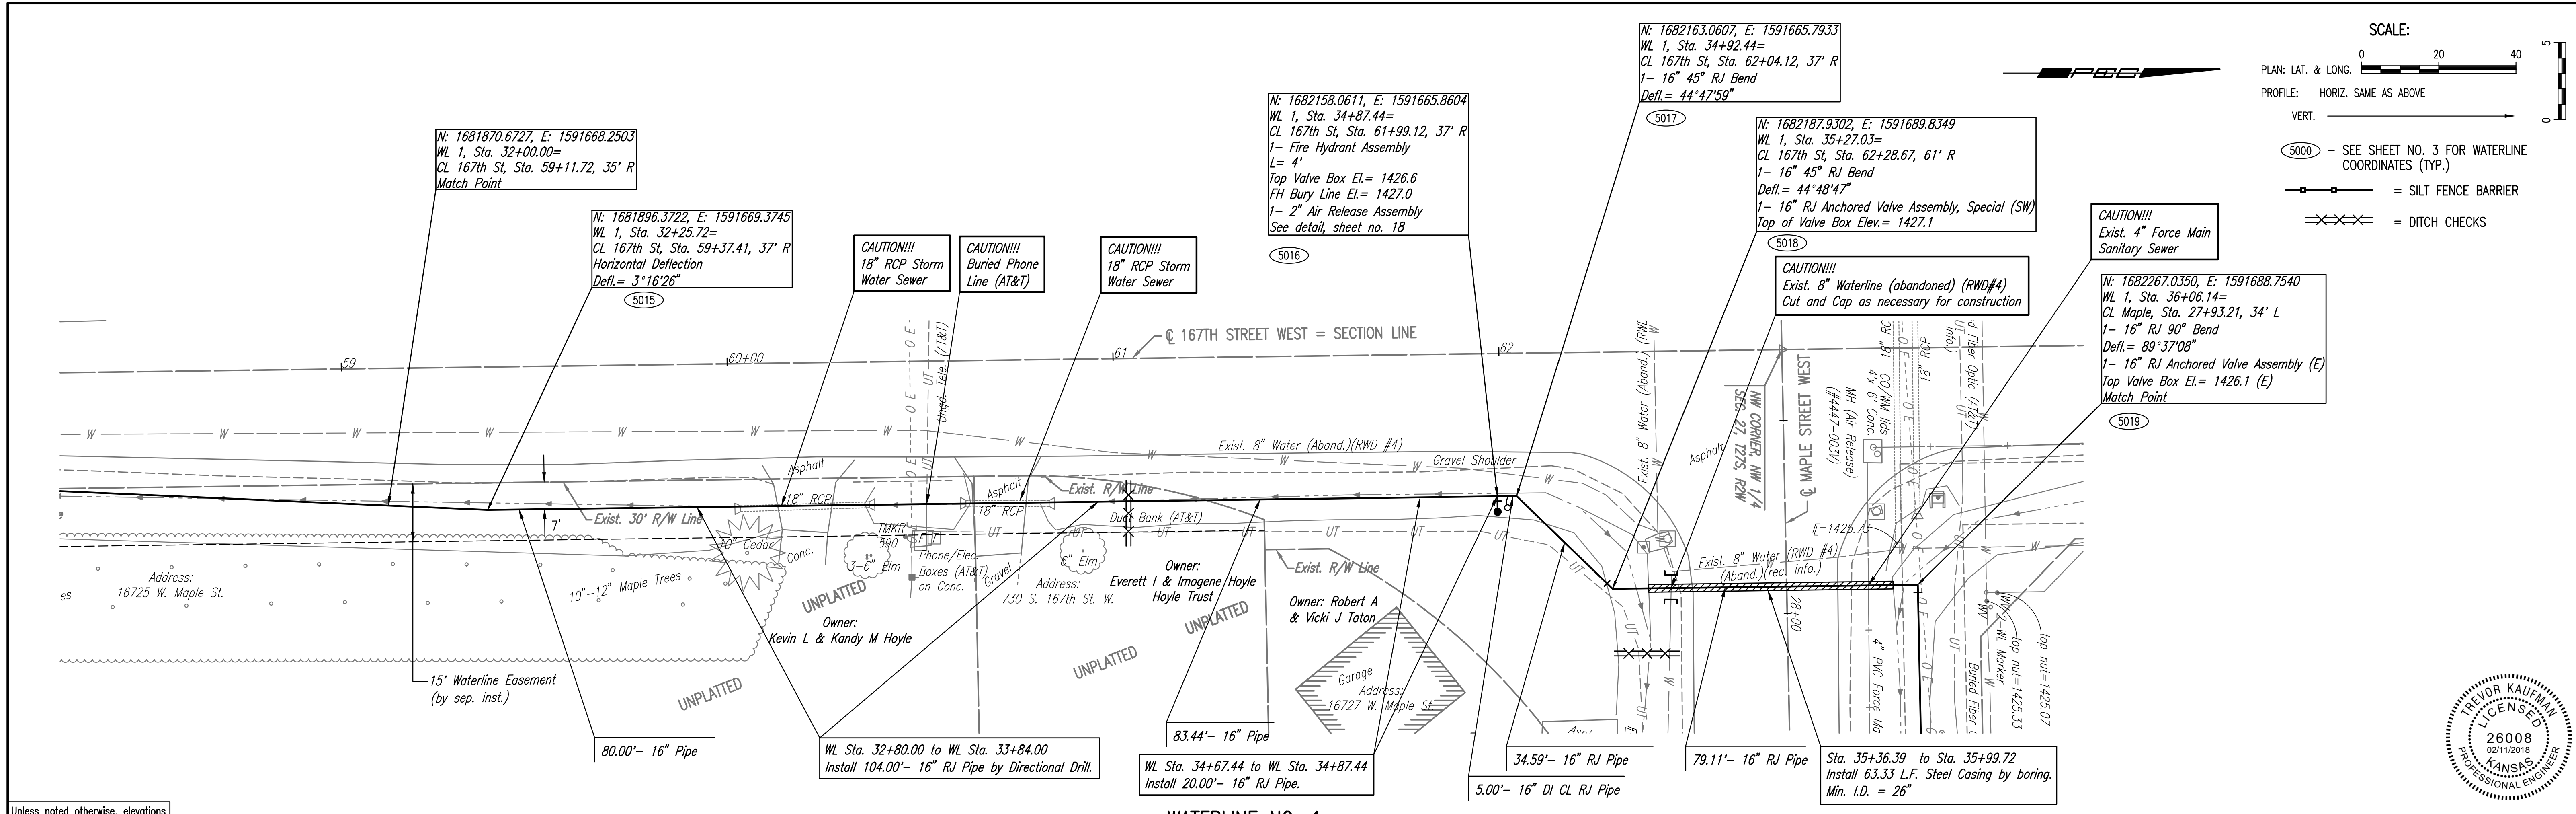

Unless noted otherwise, elevations shown are top of pipe

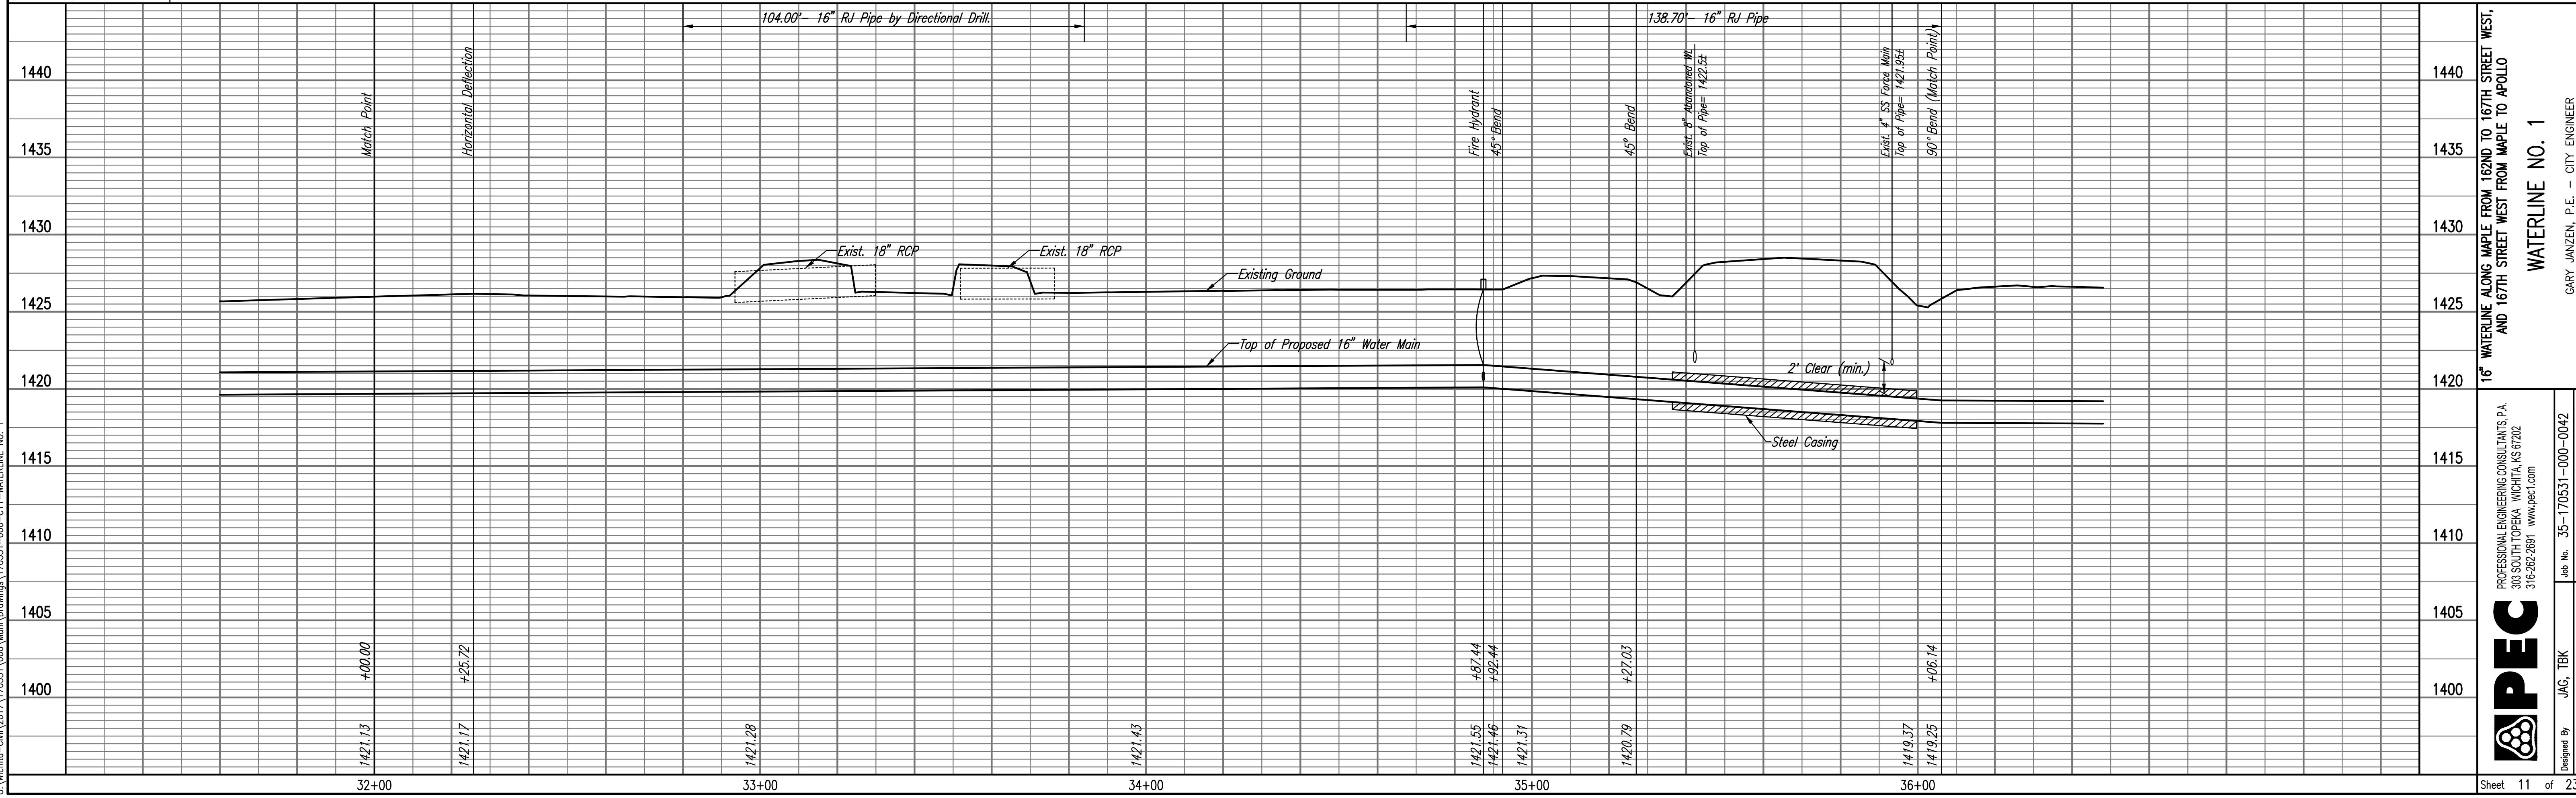

WATERLINE NO. 1

16" WATERLINE ALONG MAPLE FROM 162ND TO 167TH STREET WEST AND 167TH STREET WEST FROM MAPLE TO APOLLO

DESIGNED BY: JAG, TBK
 DRAWN BY: CSL, KTD

Job No. 35-170531-000-0042
 Date August 2017

PROFESSIONAL ENGINEERING CONSULTANTS, P.A.
 303 SOUTH TOPEKA WICHITA, KS 67202
 316-262-2691 www.pec.com

GARY JANZEN, P.E. - CITY ENGINEER
 CITY OF WICHITA PROJECT NO. 448-90818

Sheet 11 of 23