
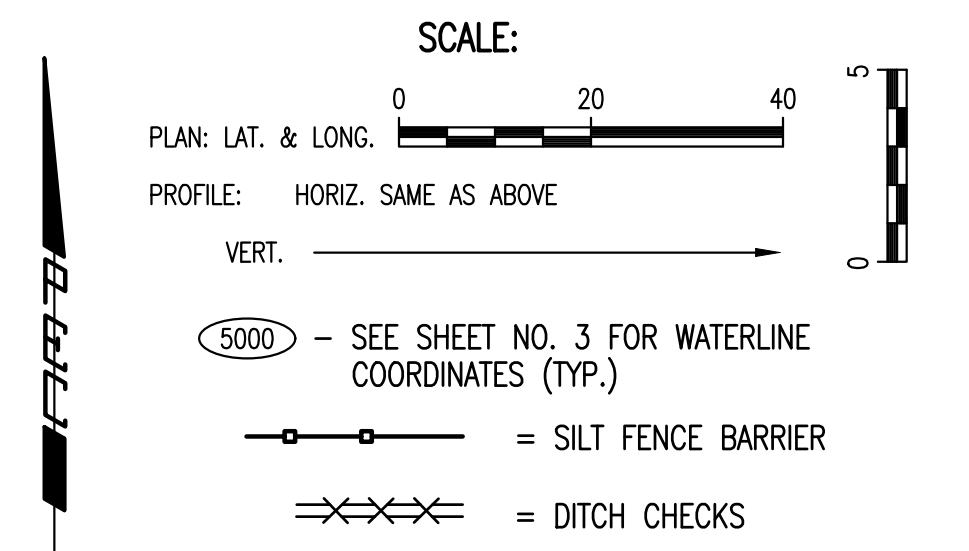



PLAN	CHECKED	DATE
	CHECKED	

PROFILE	CHECKED	DATE
	CHECKED	

Saved: 02-01-2018 9:49:59 AM by TREVOR KAUFMAN
 Plot Scale: 1" = 10'-0" (1" = 10'-0")
 U:\Projects-Civil\2017\70531\000\Drawings\170531-000-012-WATERLINE NO. 1

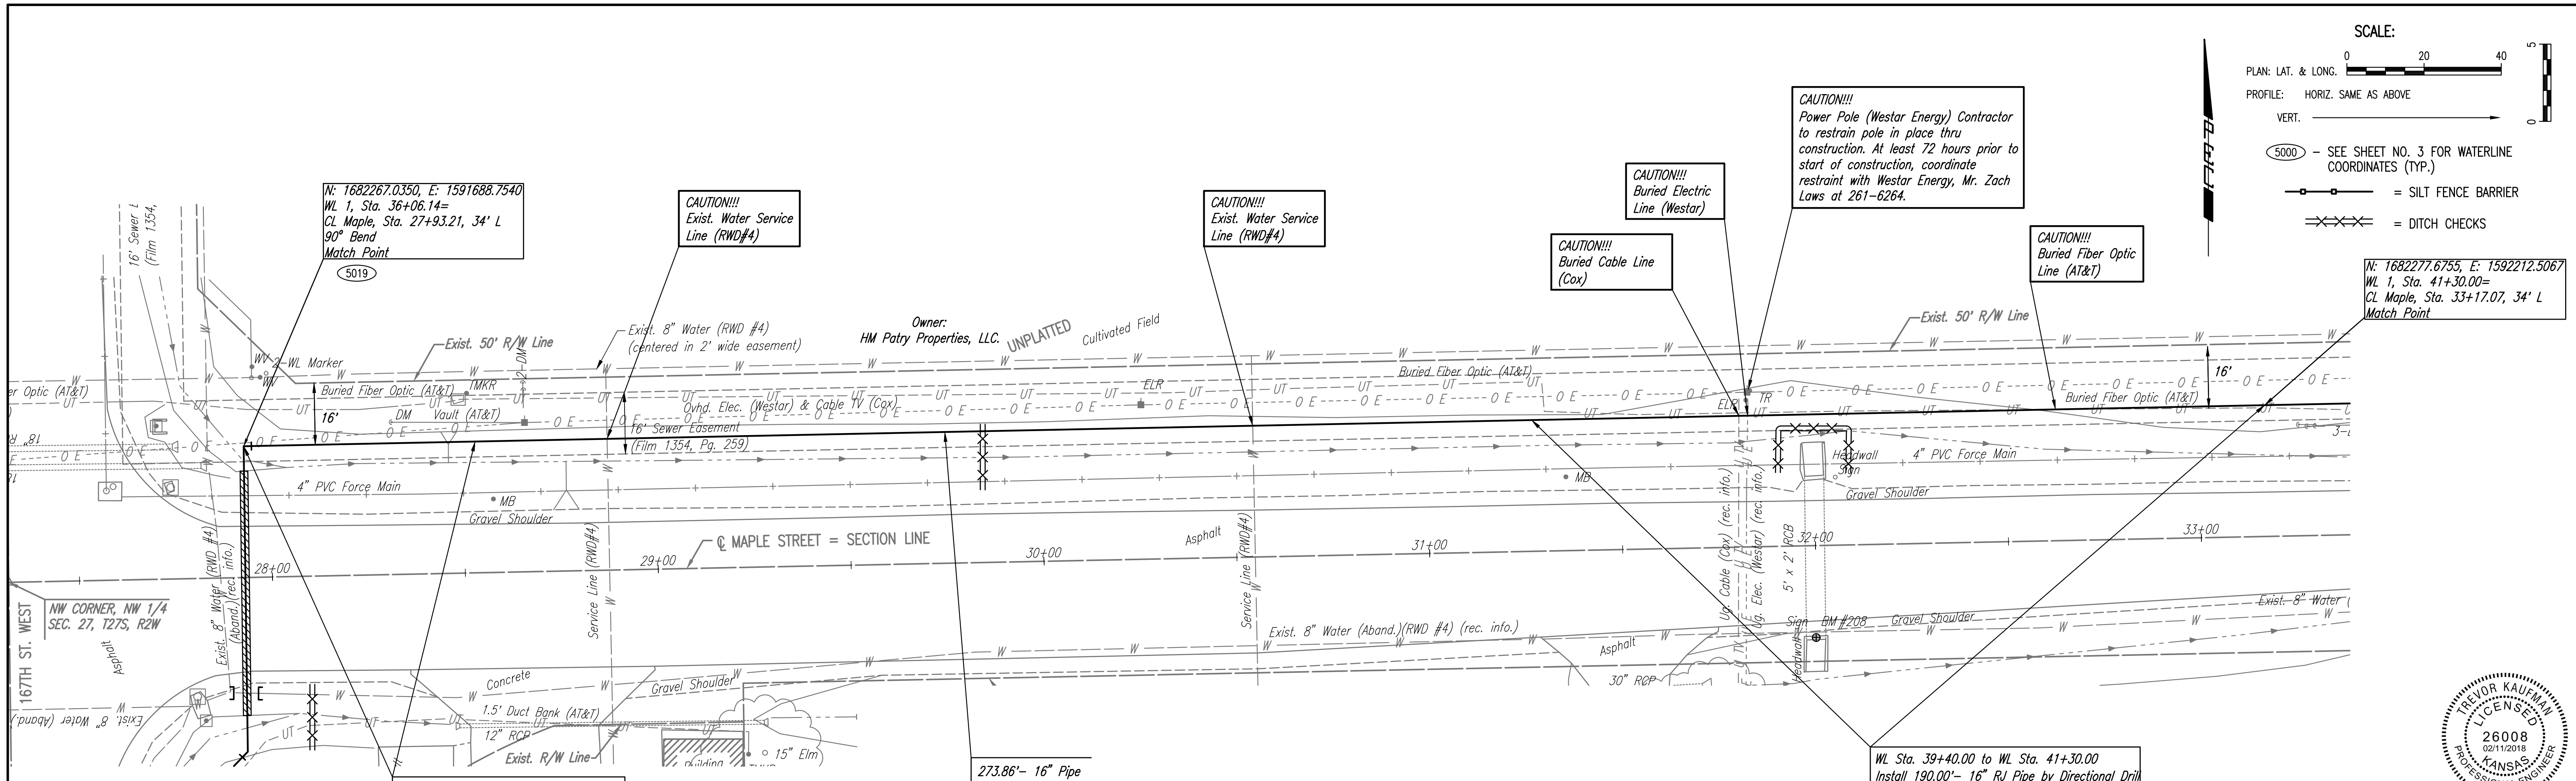

WATERLINE NO. 1

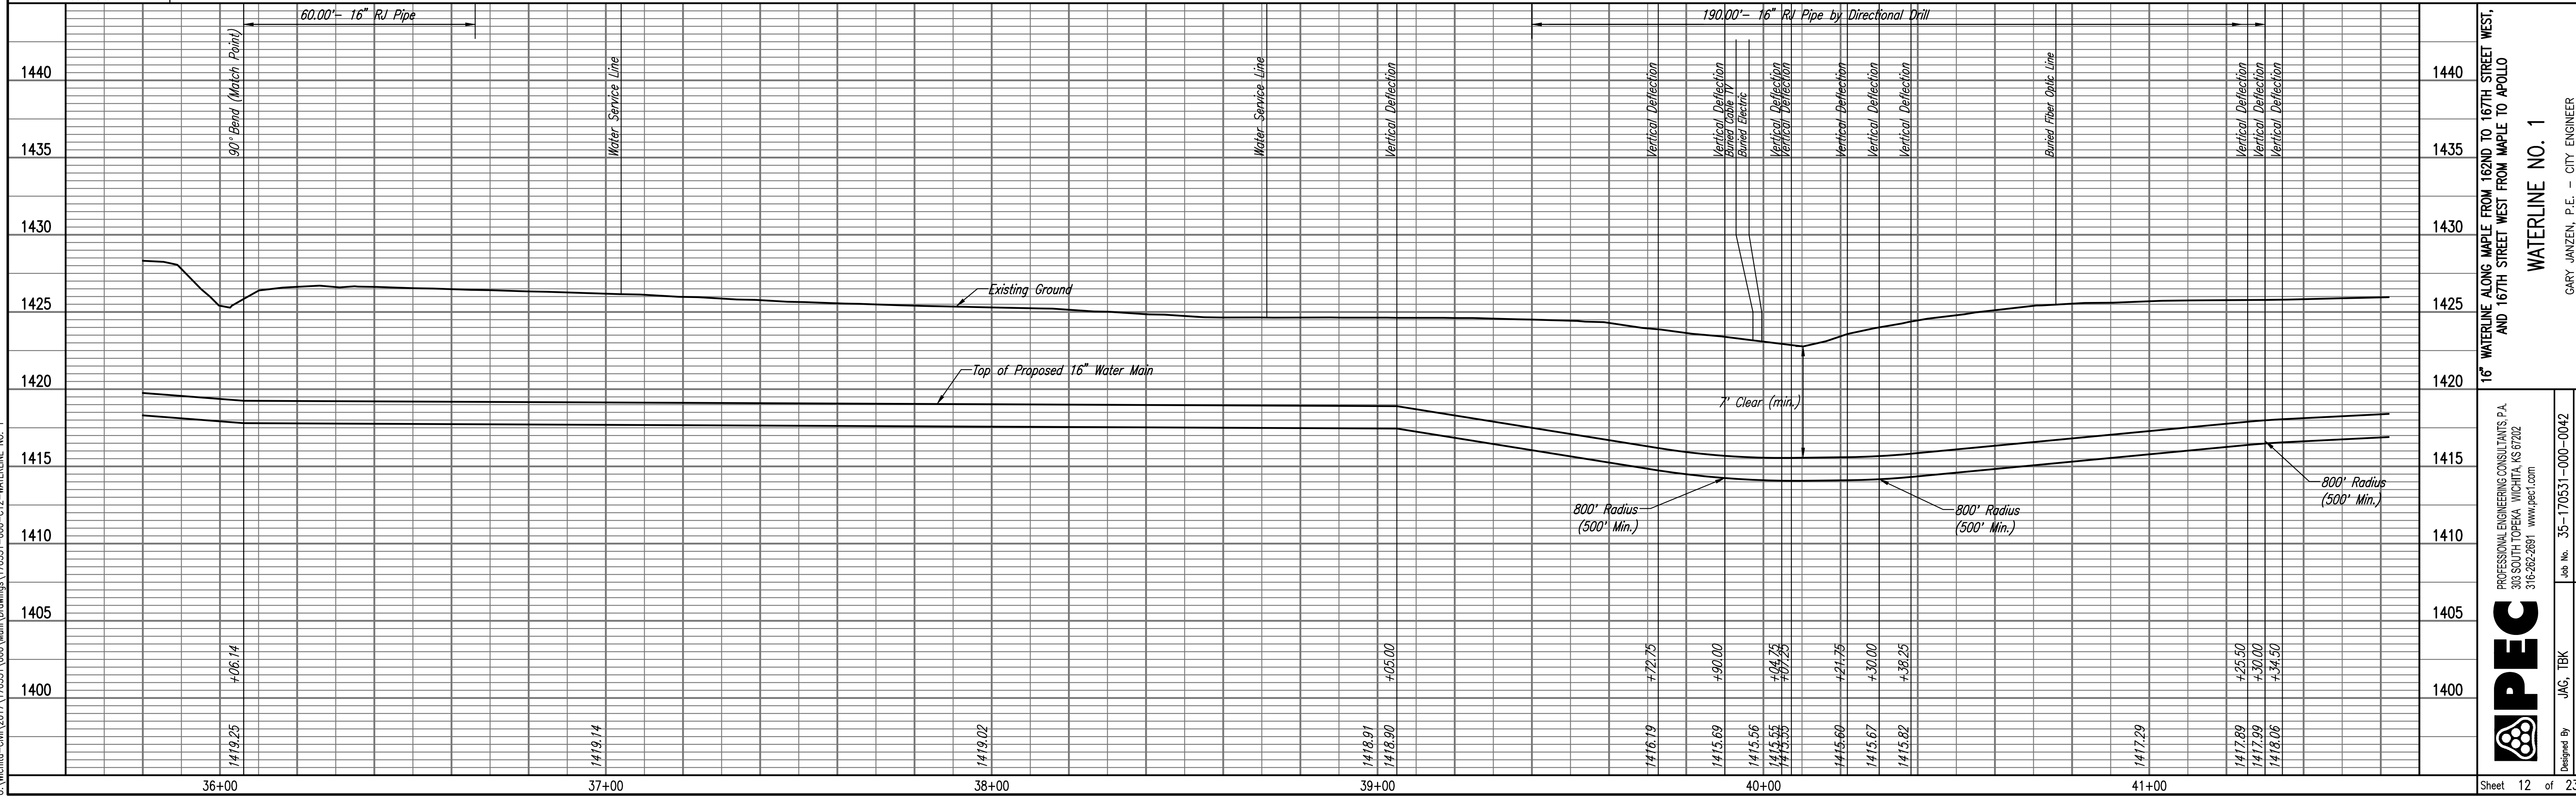

WATERLINE NO. 1
 16\"/>
 GARY JANZEN, P.E. - CITY ENGINEER
 CITY OF WICHITA PROJECT NO. 448-90818
 August 2017

Job No. 35-170531-000-0042
 Date August 2017

Designed By JAG, TBK
 Drawn By CSL, KTD

PROFESSIONAL ENGINEERING CONSULTANTS, P.A.
 303 SOUTH TOPEKA WICHITA, KS 67202
 316-262-2681 www.pec1.com

Sheet 12 of 23