
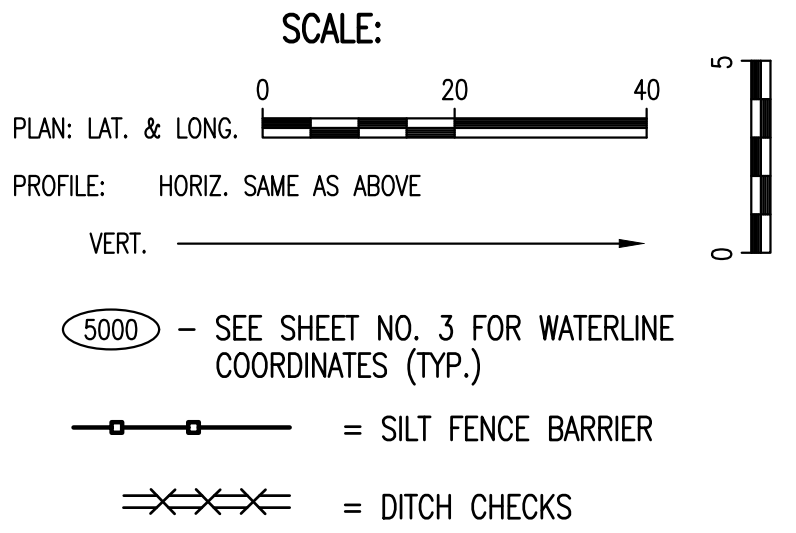


PLAN	CHECKED	CHECKED
BY		
DATE		


PROFILE	CHECKED	CHECKED
BY		
DATE		

Saved: 02-01-2018 9:59:56 AM by CSI  
 Plot Scale: 1" = 10'-0" (Horizontal) 1" = 10'-0" (Vertical)  
 U:\Projects\2017\170531-000\Drawings\170531-000-013-WATERLINE NO. 1

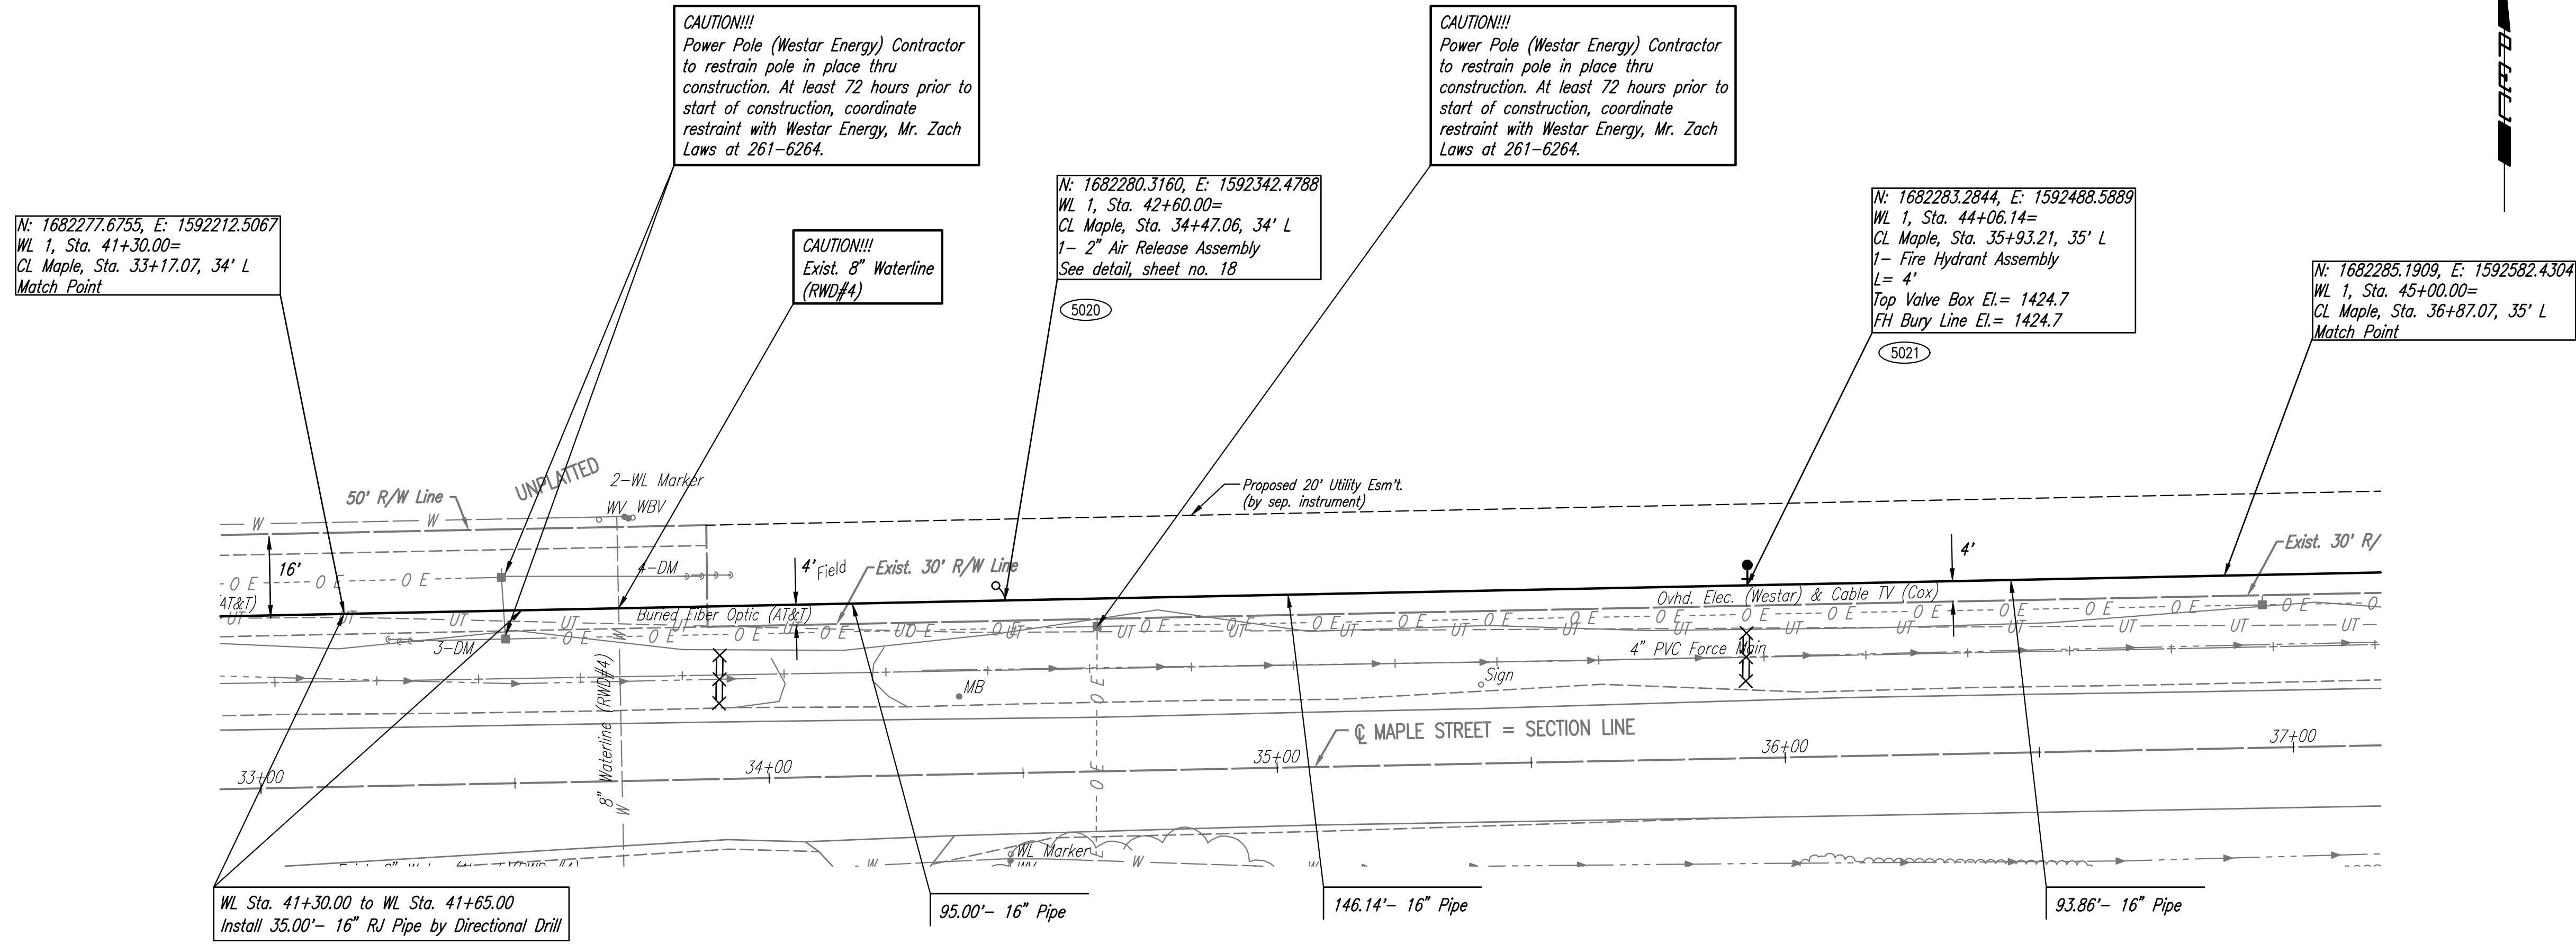

Unless noted otherwise, elevations shown are top of pipe

WATERLINE NO. 1

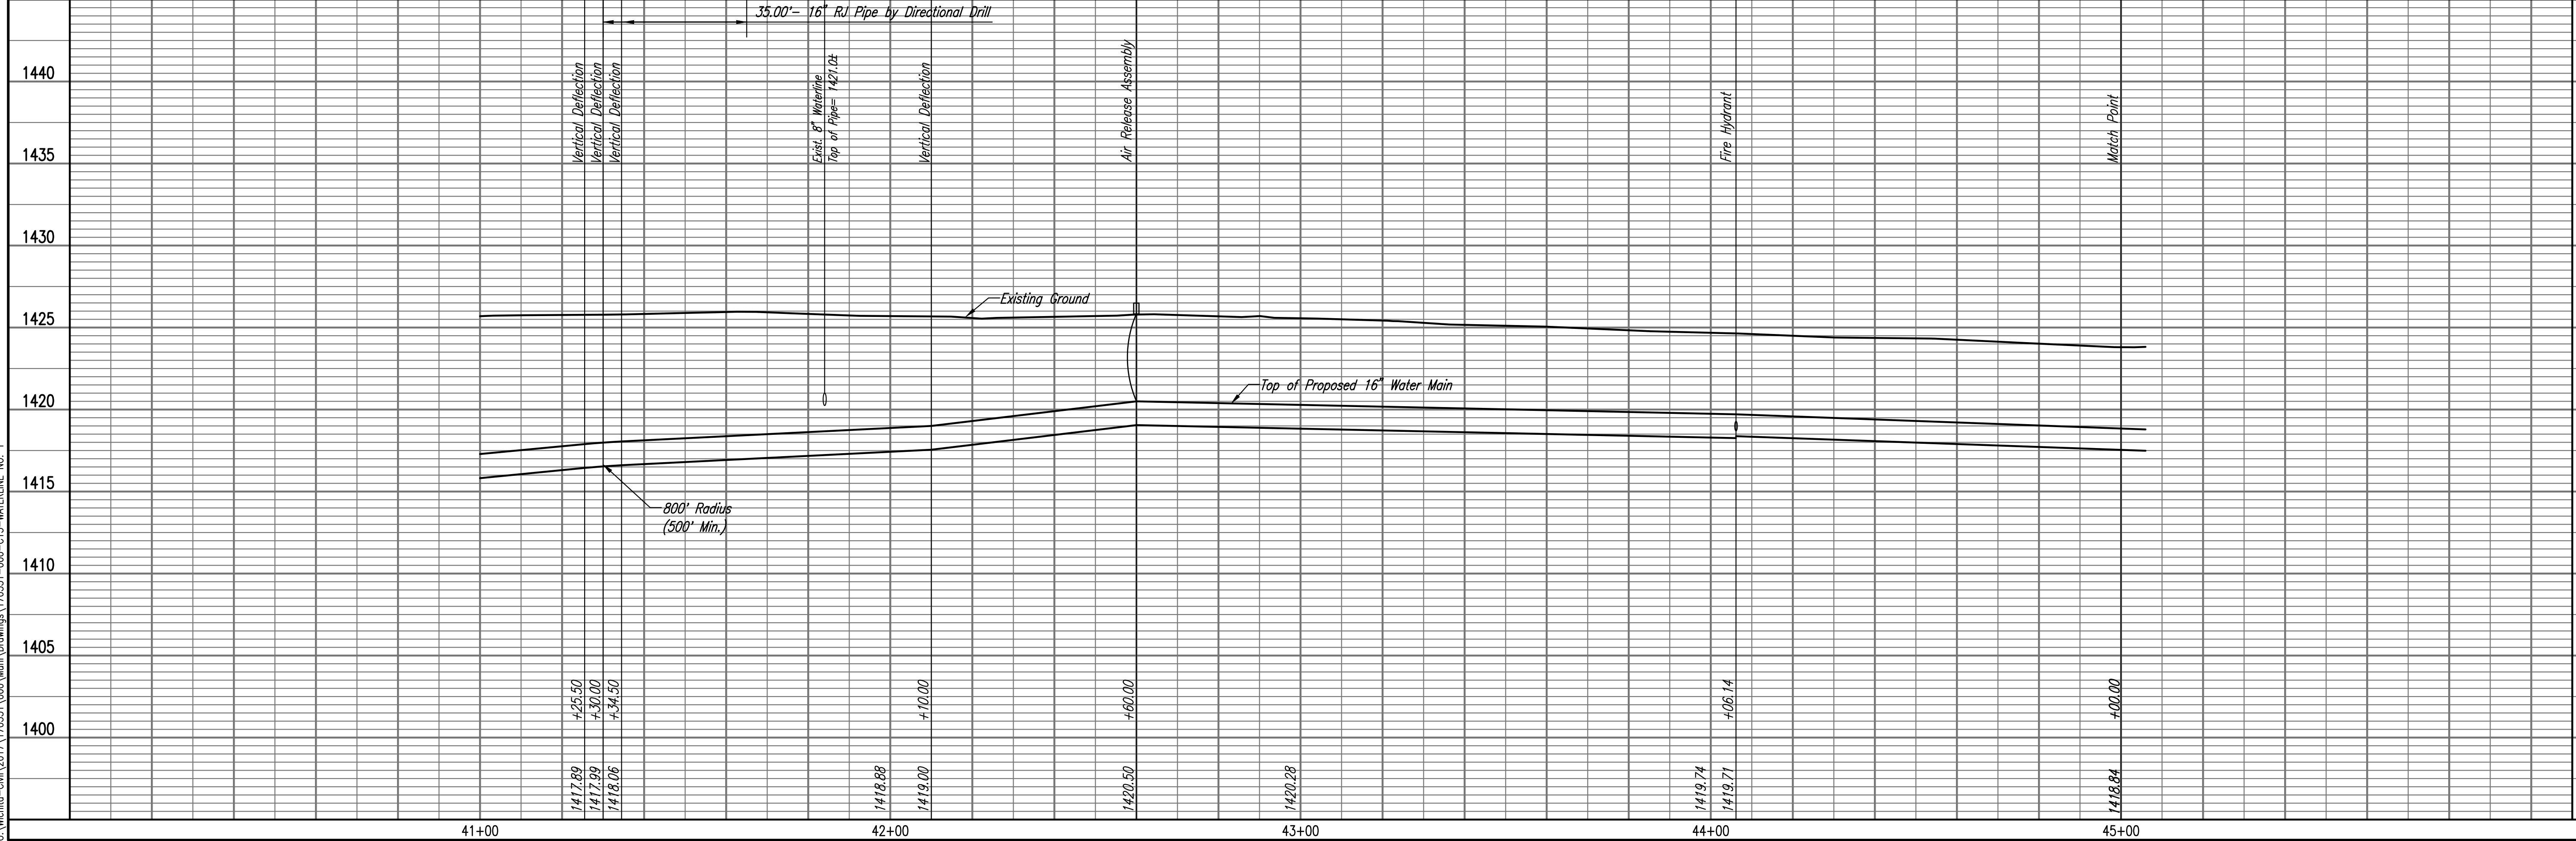

16" WATERLINE ALONG MAPLE FROM 162ND TO 167TH STREET WEST AND 167TH STREET WEST FROM MAPLE TO APOLLO

WATERLINE NO. 1

DESIGNED BY: JAG, TBK  
 DRAWN BY: CSL, KTD

Job No. 35-170531-000-0042  
 Date August 2017

PROFESSIONAL ENGINEERING CONSULTANTS, P.A.  
 303 SOUTH TOPEKA WICHITA, KS 67202  
 316-262-2691 www.pec.com

GARY JANZEN, P.E. - CITY ENGINEER  
 CITY OF WICHITA PROJECT NO. 448-90818

Sheet 13 of 23