
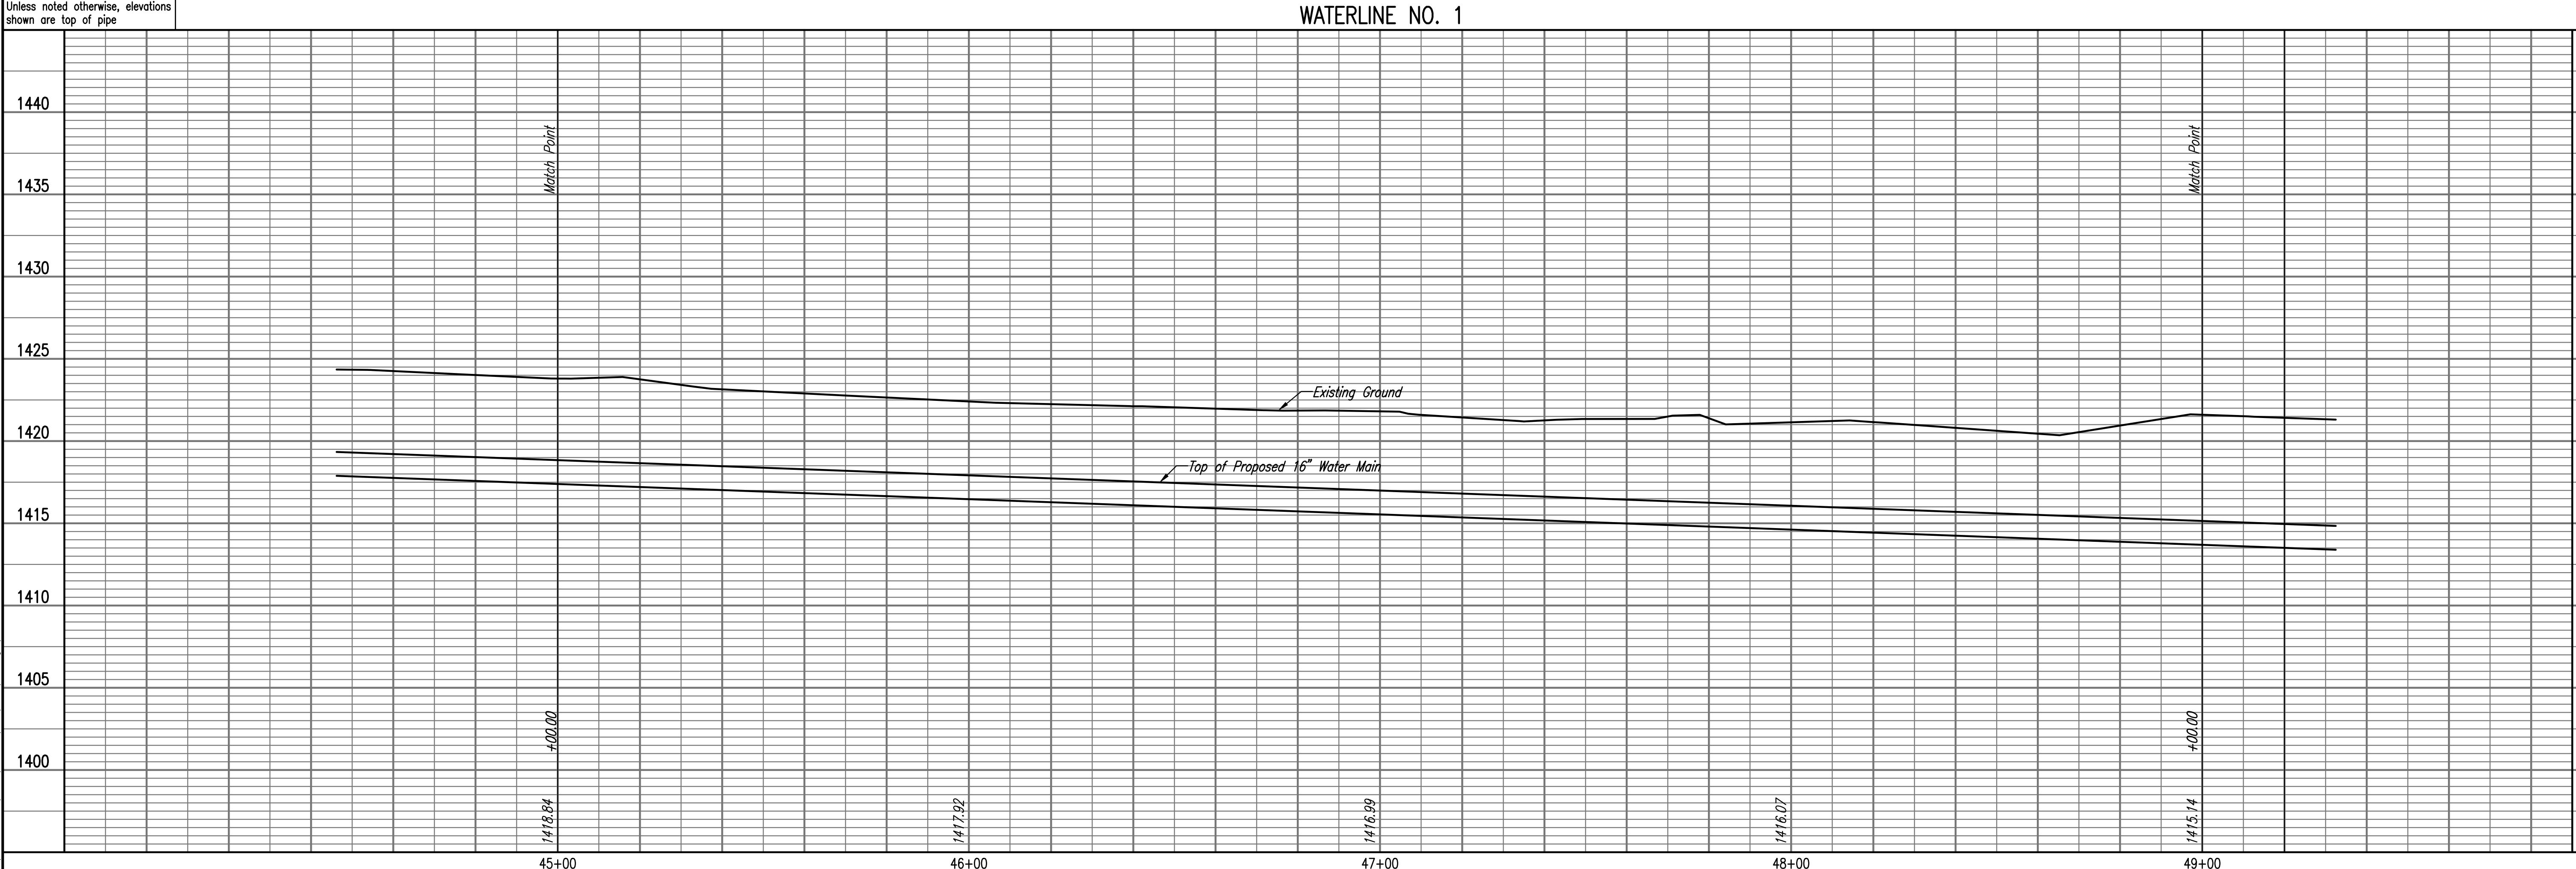
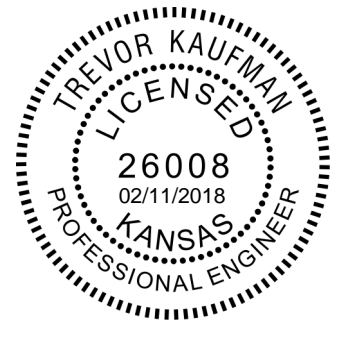


PLAN	CHECKED	DATE
	CHECKED	

PROFILE	CHECKED	DATE
	CHECKED	

Saved: 02-01-2018 9:55:46 AM by CSI
 Plot Scale: 1" = 10'-0" (1:120) 10:50:19 AM by CSI
 U:\Projects\2017\70531\000\Drawings\170531-000-C14-WATERLINE NO. 1

SCALE:
 PLAN: LAT. & LONG. 0 20 40
 PROFILE: HORIZ. SAME AS ABOVE
 VERT. 0 5
 (5000) - SEE SHEET NO. 3 FOR WATERLINE COORDINATES (TYP.)
 = SILT FENCE BARRIER
 = DITCH CHECKS

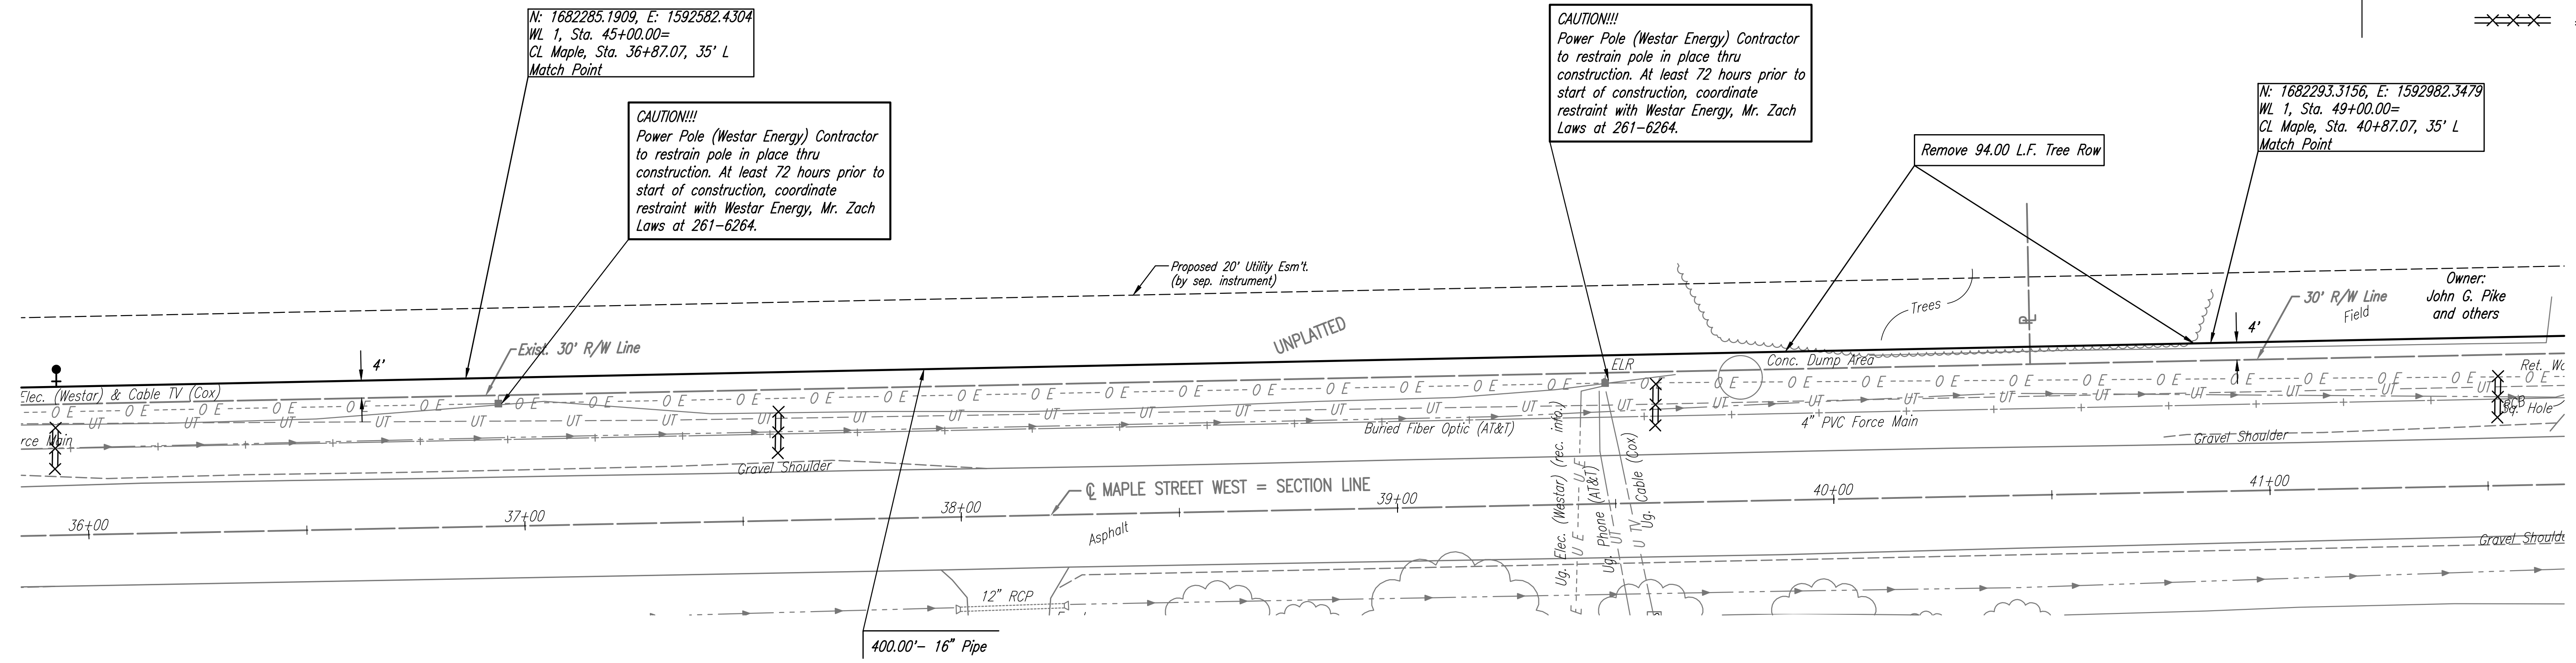

16" WATERLINE ALONG MAPLE FROM 162ND TO 167TH STREET WEST AND 167TH STREET WEST FROM MAPLE TO APOLLO
WATERLINE NO. 1
 GARY JANZEN, P.E. - CITY ENGINEER
 CITY OF WICHITA PROJECT NO. 448-90818

Professional Engineering Consultants, P.A.
 303 SOUTH TOPEKA WICHITA, KS 67202
 316-262-2691 www.pec1.com
PEC
 Designed By: JAG, TBK
 Drawn By: CSL, KTD
 Job No.: 35-170531-000-0042
 Date: August 2017
 Sheet 14 of 23