


DISTRICT	STATE	PROJECT NO.	YEAR	SHEET NO.	TOTAL SHEETS
7	KANSAS	87-U-1362-01	1993	142	149

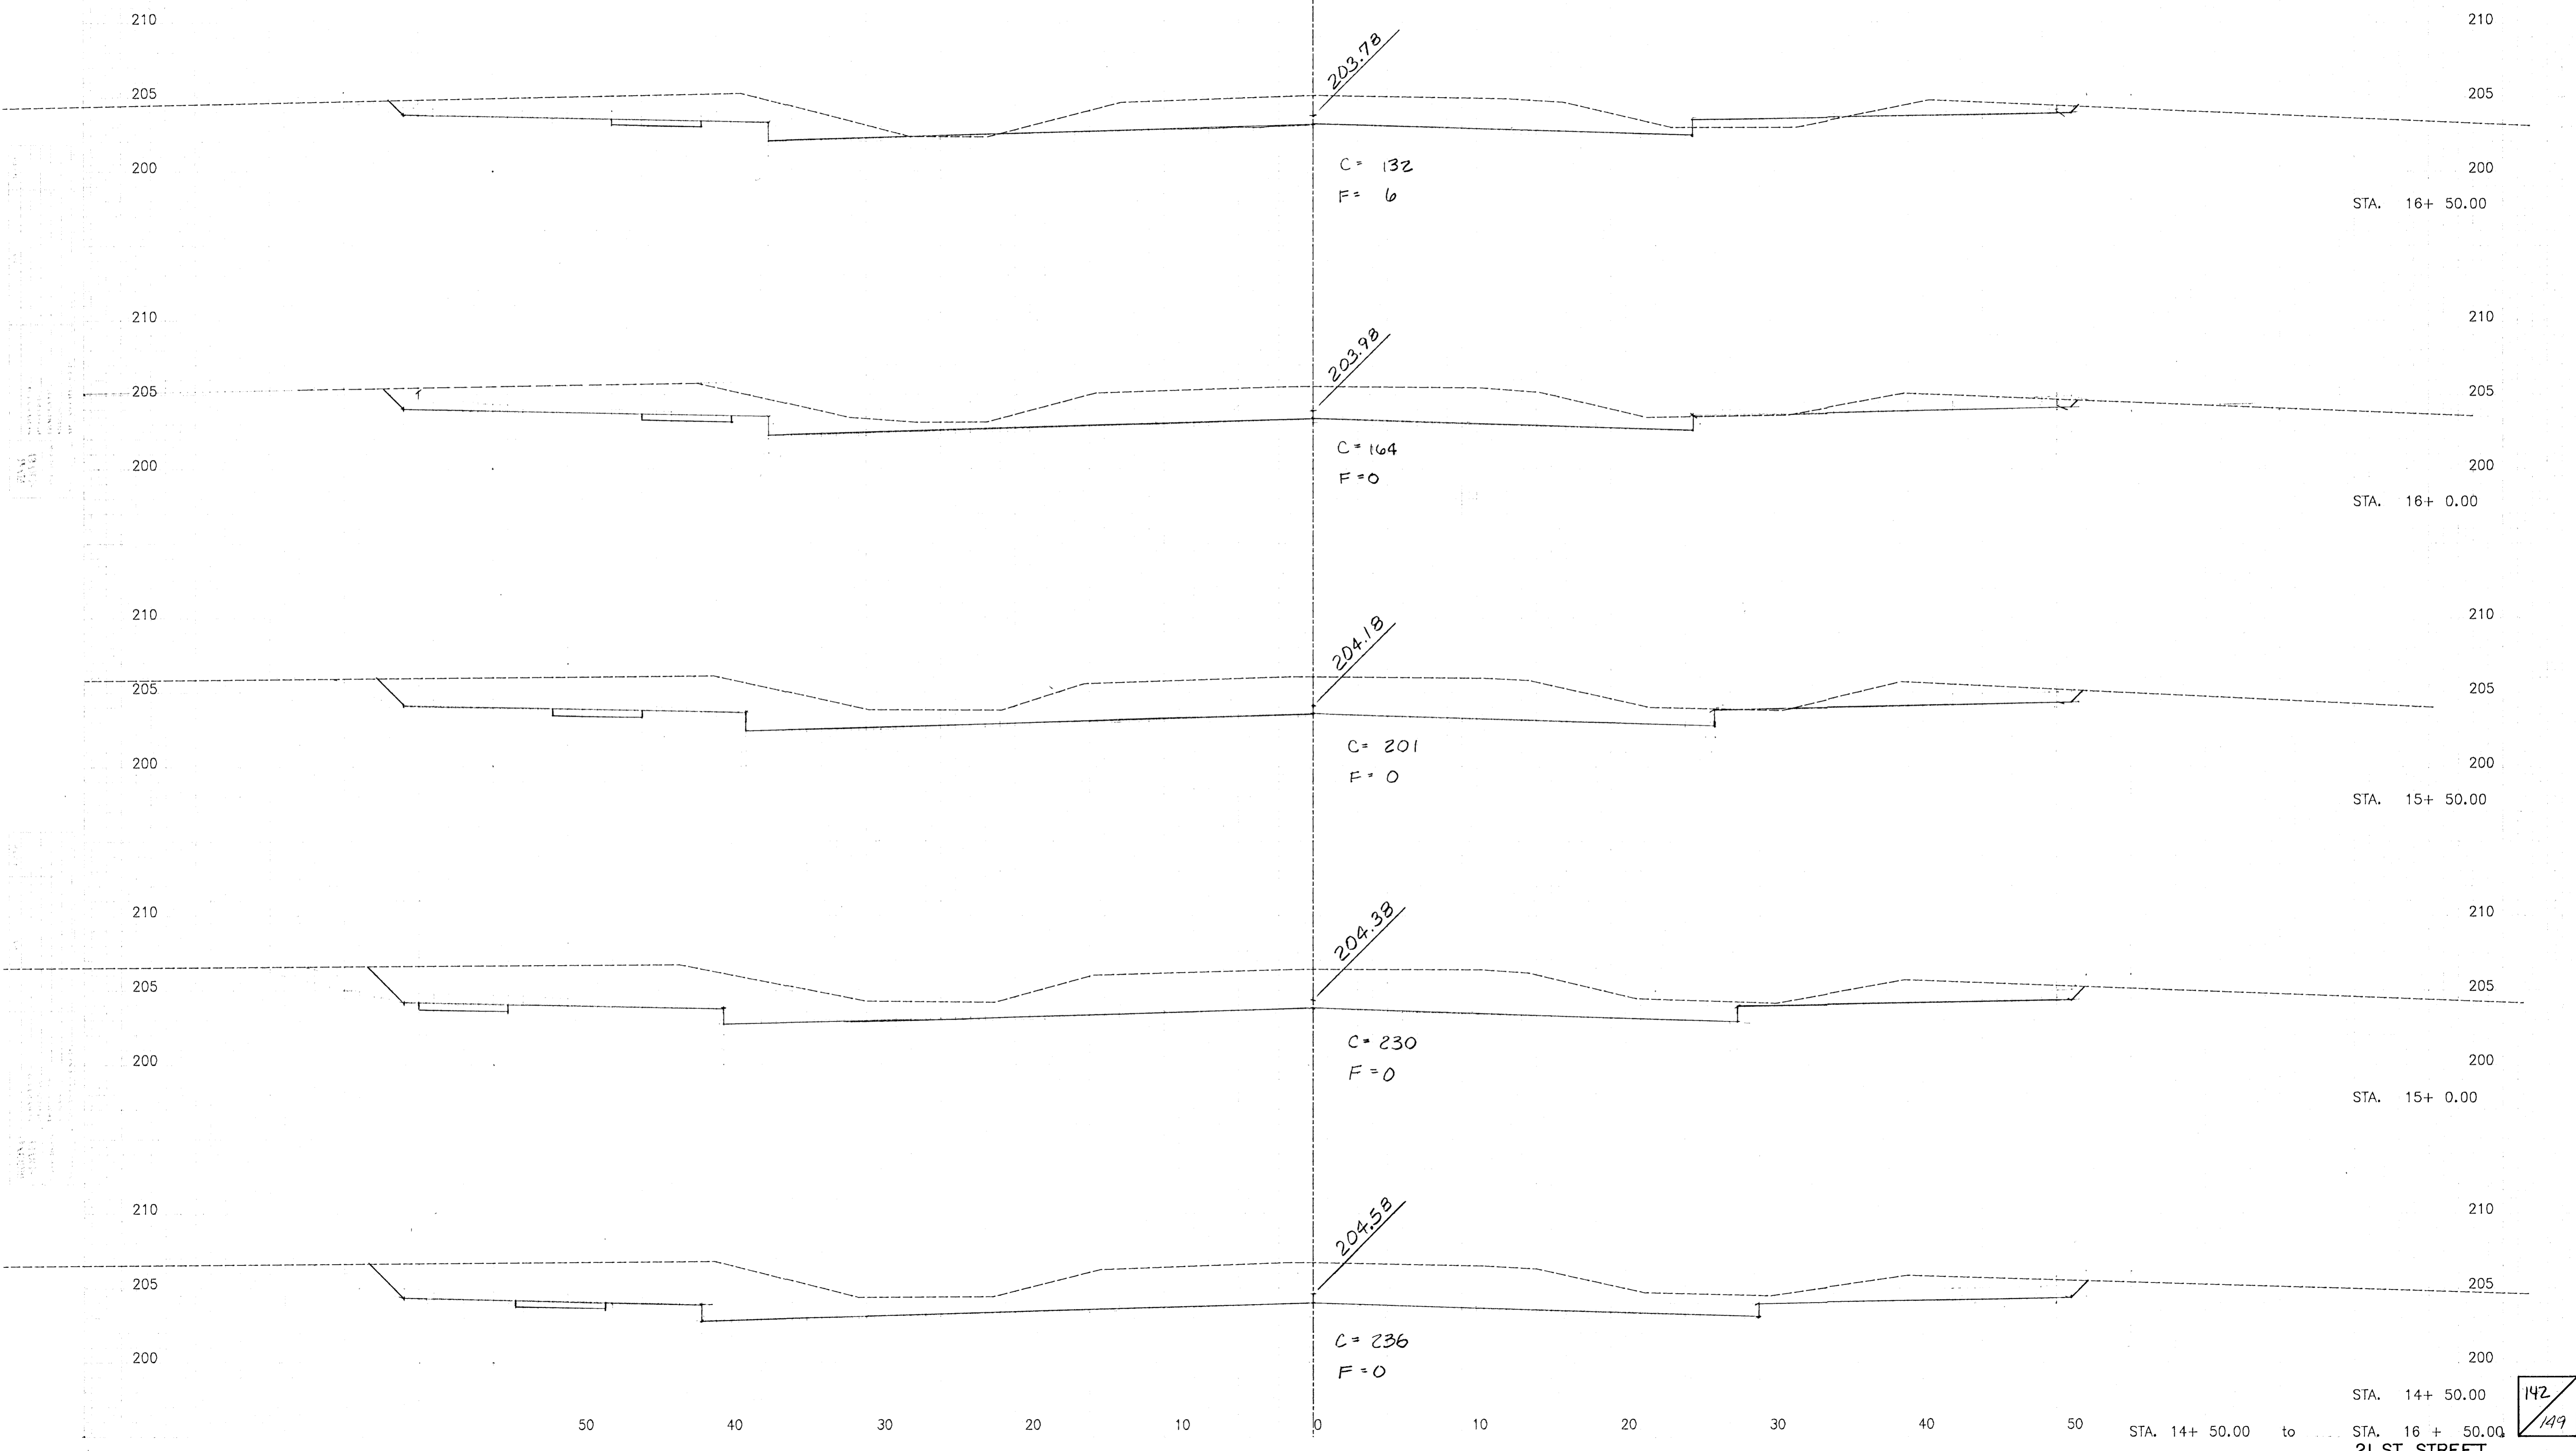

142 / 149

STA. 14+ 50.00 to STA. 16+ 50.00  
21 ST STREET