


PLAN	CHECKED	DATE
	CHECKED	

PROFILE	CHECKED	DATE
	CHECKED	

Saved: 02-01-2018 10:25:49 AM by CSI  
 Plot Scale: 1" = 10'-0" (Horizontal) 1" = 10'-0" (Vertical)  
 U:\Projects\2017\70531\000\Drawings\170531-000-006-WATERLINE NO. 1

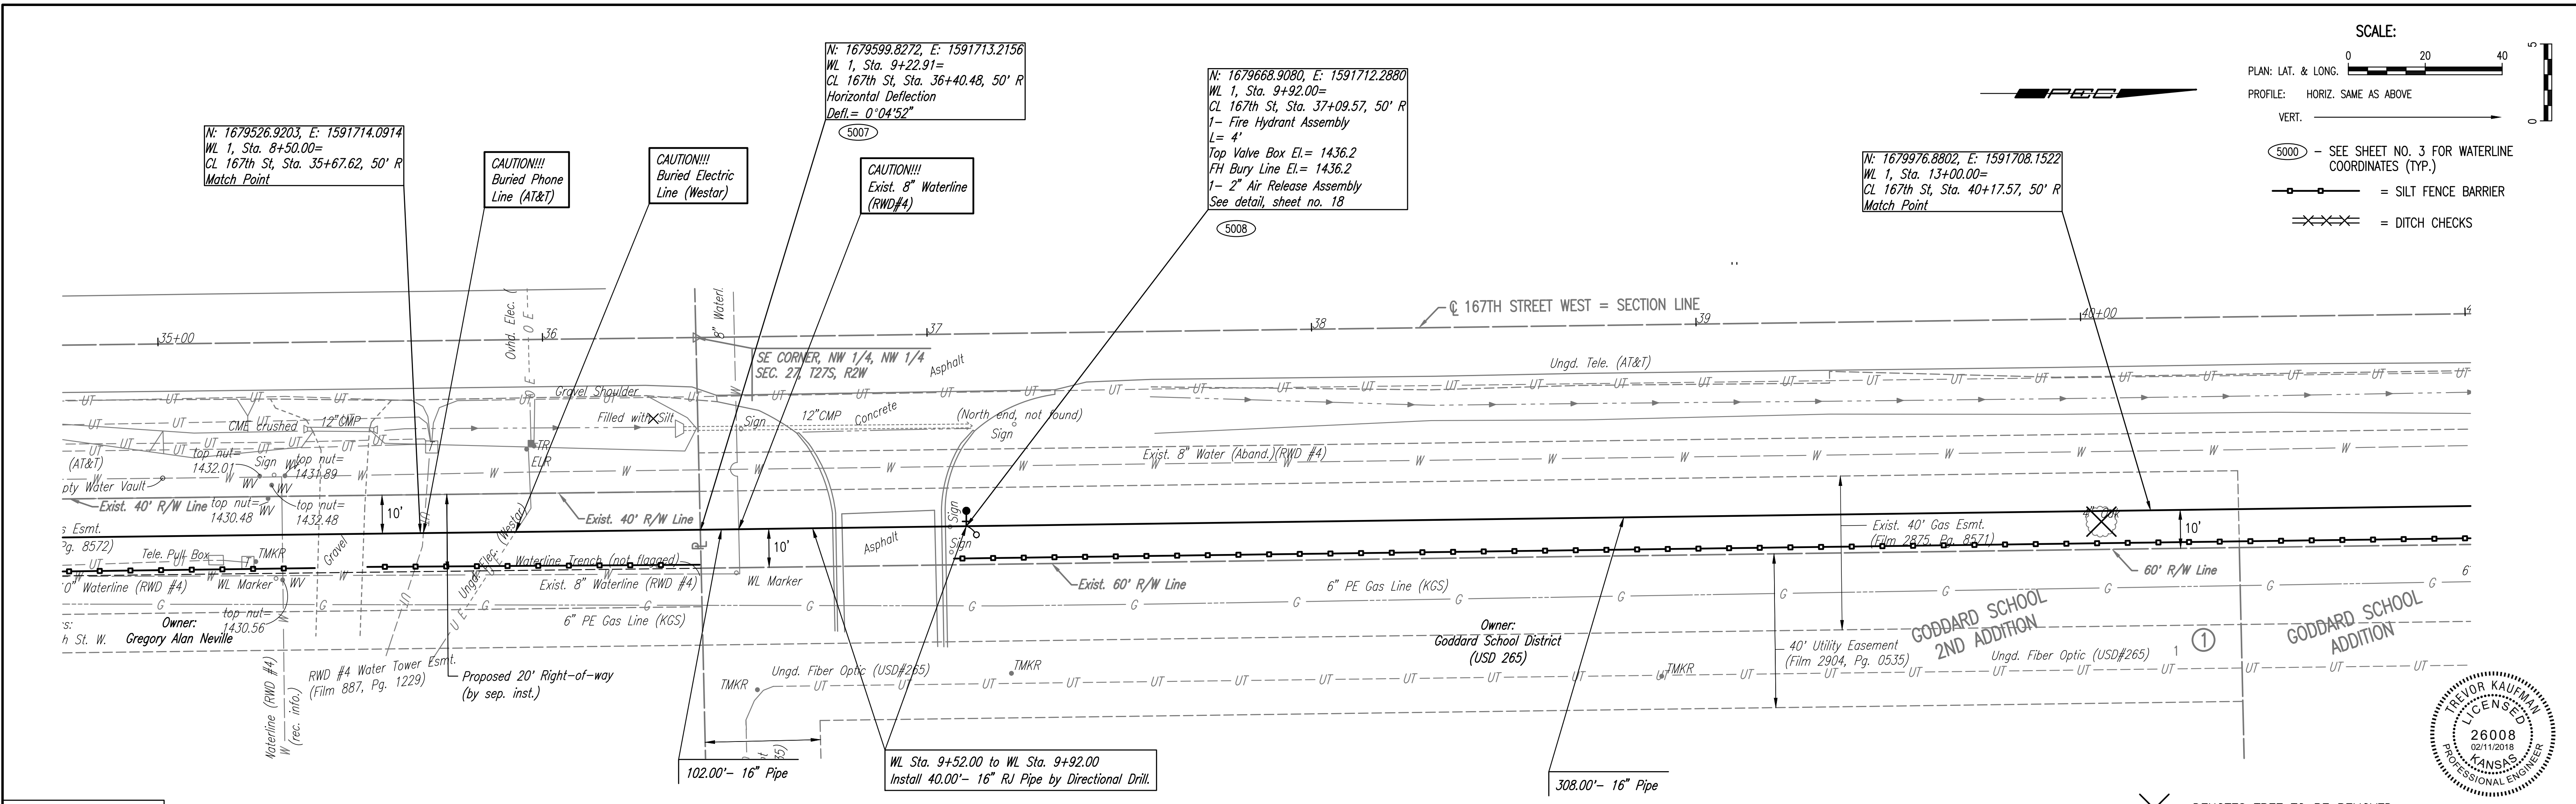

SCALE: 1" = 20'

PLAN: LAT. & LONG. 0 20 40



PROFILE: HORIZ. SAME AS ABOVE

VERT. 0 10 20

5000 - SEE SHEET NO. 3 FOR WATERLINE COORDINATES (TYP.)

—○—○— = SILT FENCE BARRIER

—X—X—X— = DITCH CHECKS

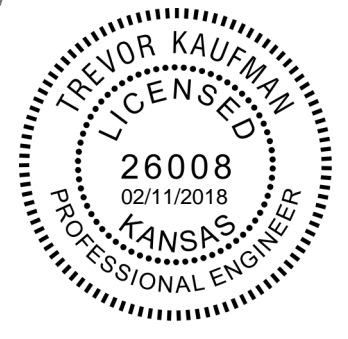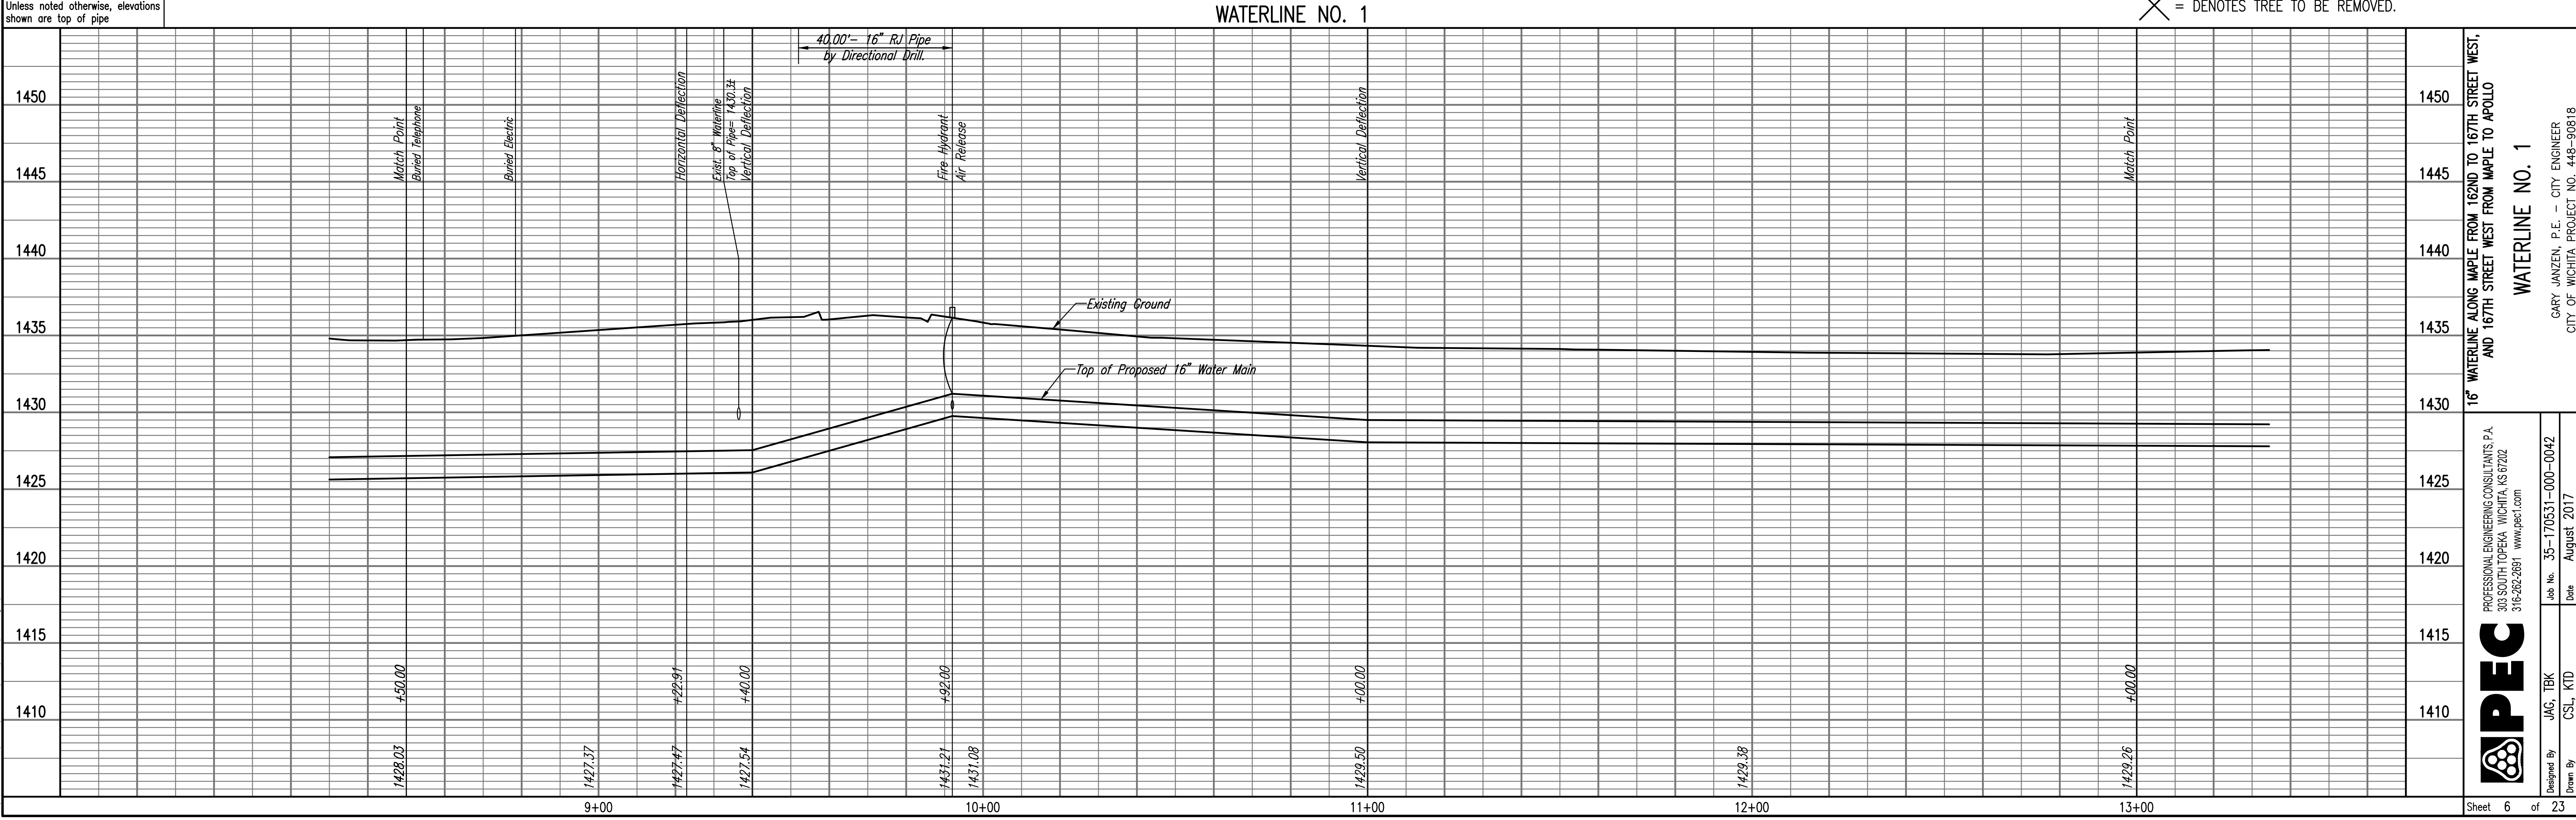

16" WATERLINE ALONG MAPLE FROM 162ND TO 167TH STREET WEST AND 167TH STREET WEST FROM MAPLE TO APOLLO

**WATERLINE NO. 1**

GARY JANZEN, P.E. - CITY ENGINEER  
 CITY OF WICHITA PROJECT NO. 448-90818

DESIGNED BY: JAG, TBK  
 DRAWN BY: CSL, KTD

Job No. 35-170531-000-0042  
 Date August 2017

PROFESSIONAL ENGINEERING CONSULTANTS, P.A.  
 303 SOUTH TOPEKA WICHITA, KS 67202  
 316-262-2691 www.pec1.com

PEC

Sheet 6 of 23