




PLAN	CHECKED	CHECKED	BY	DATE

PROFILE	CHECKED	CHECKED	BY	DATE

Saved: 02-01-2018 10:24:57 AM by CSI
 Plot Scale 1:1 02-01-2018 10:49:03 AM by CSI
 U:\Wichita-Civil\2017\70531\000\Drawings\170531-000-008-WATERLINE NO. 1

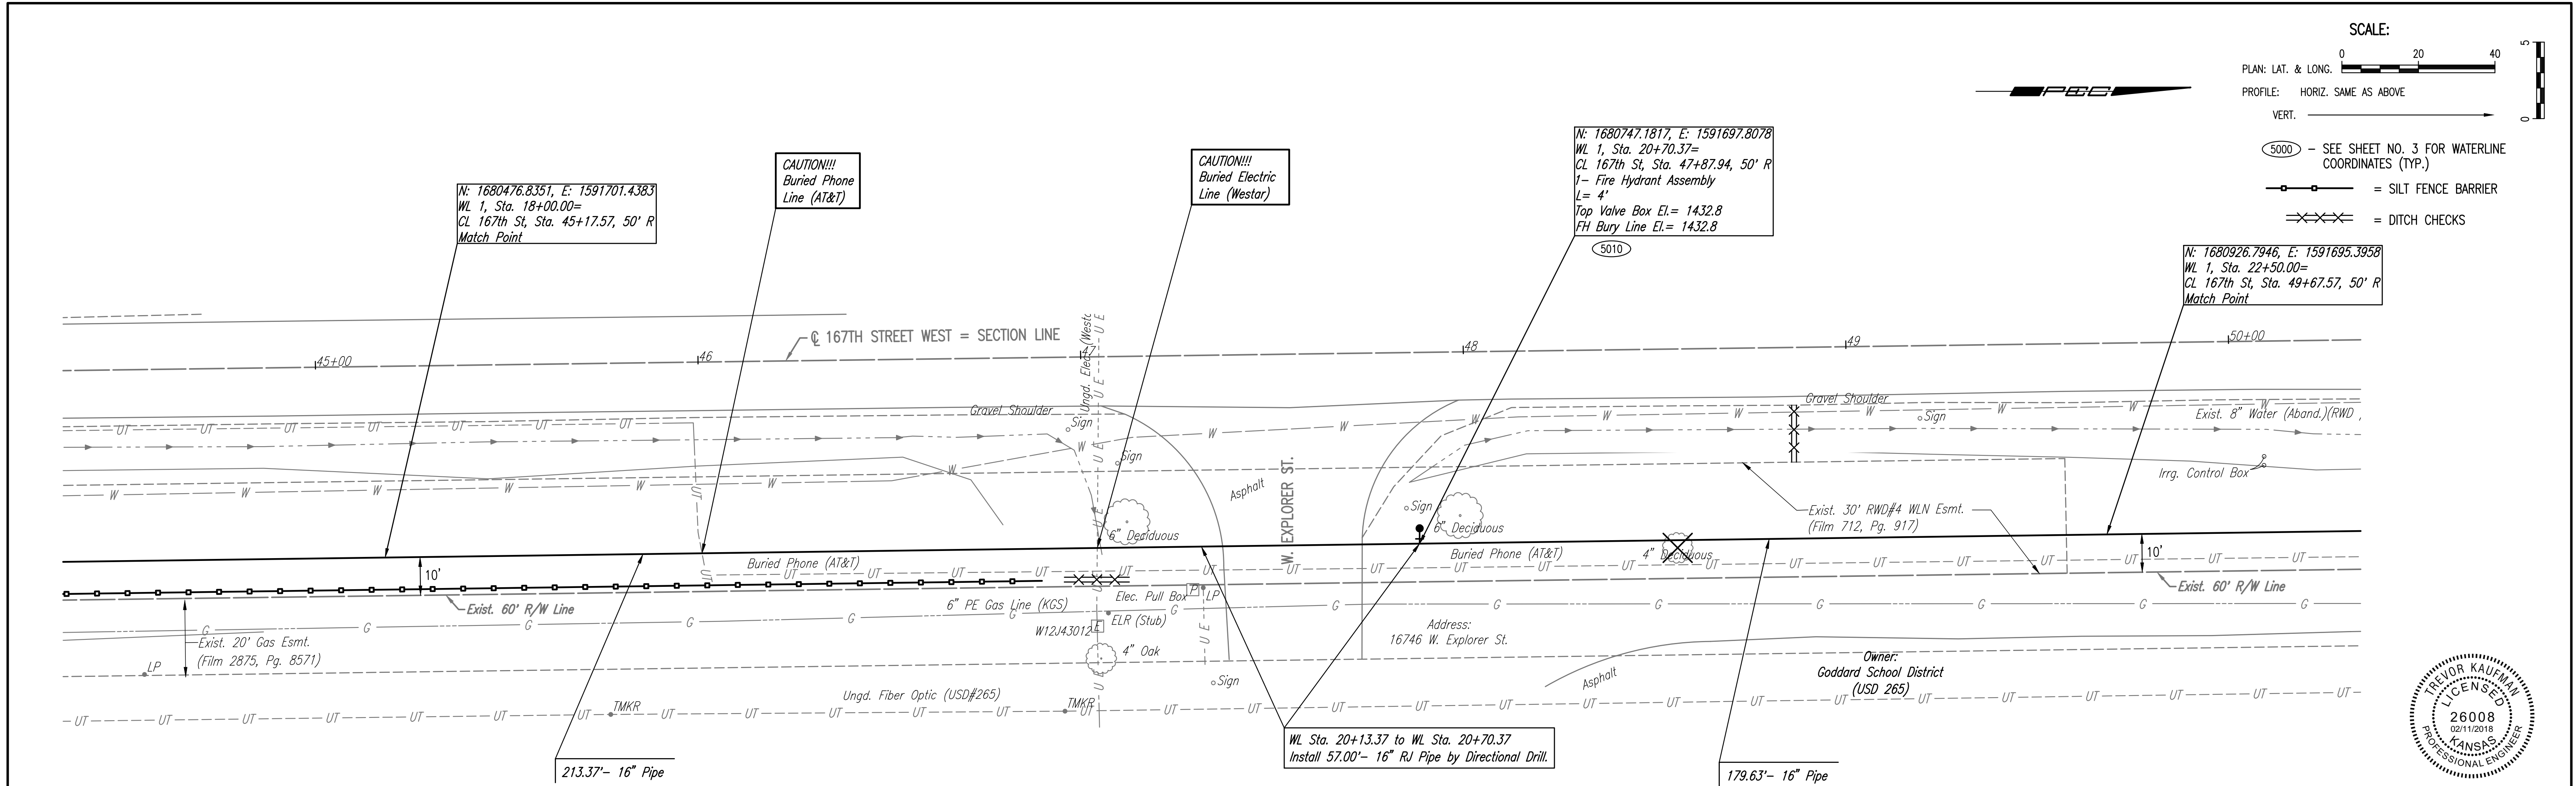

Unless noted otherwise, elevations shown are top of pipe

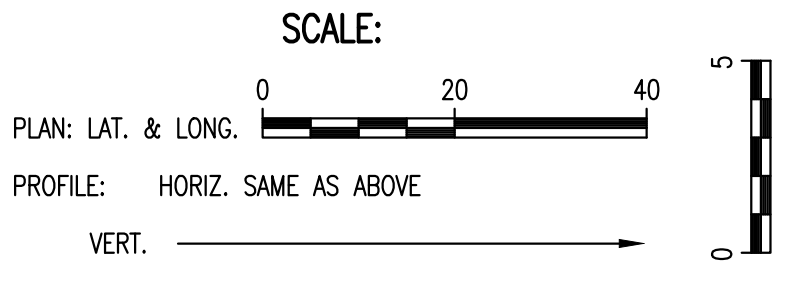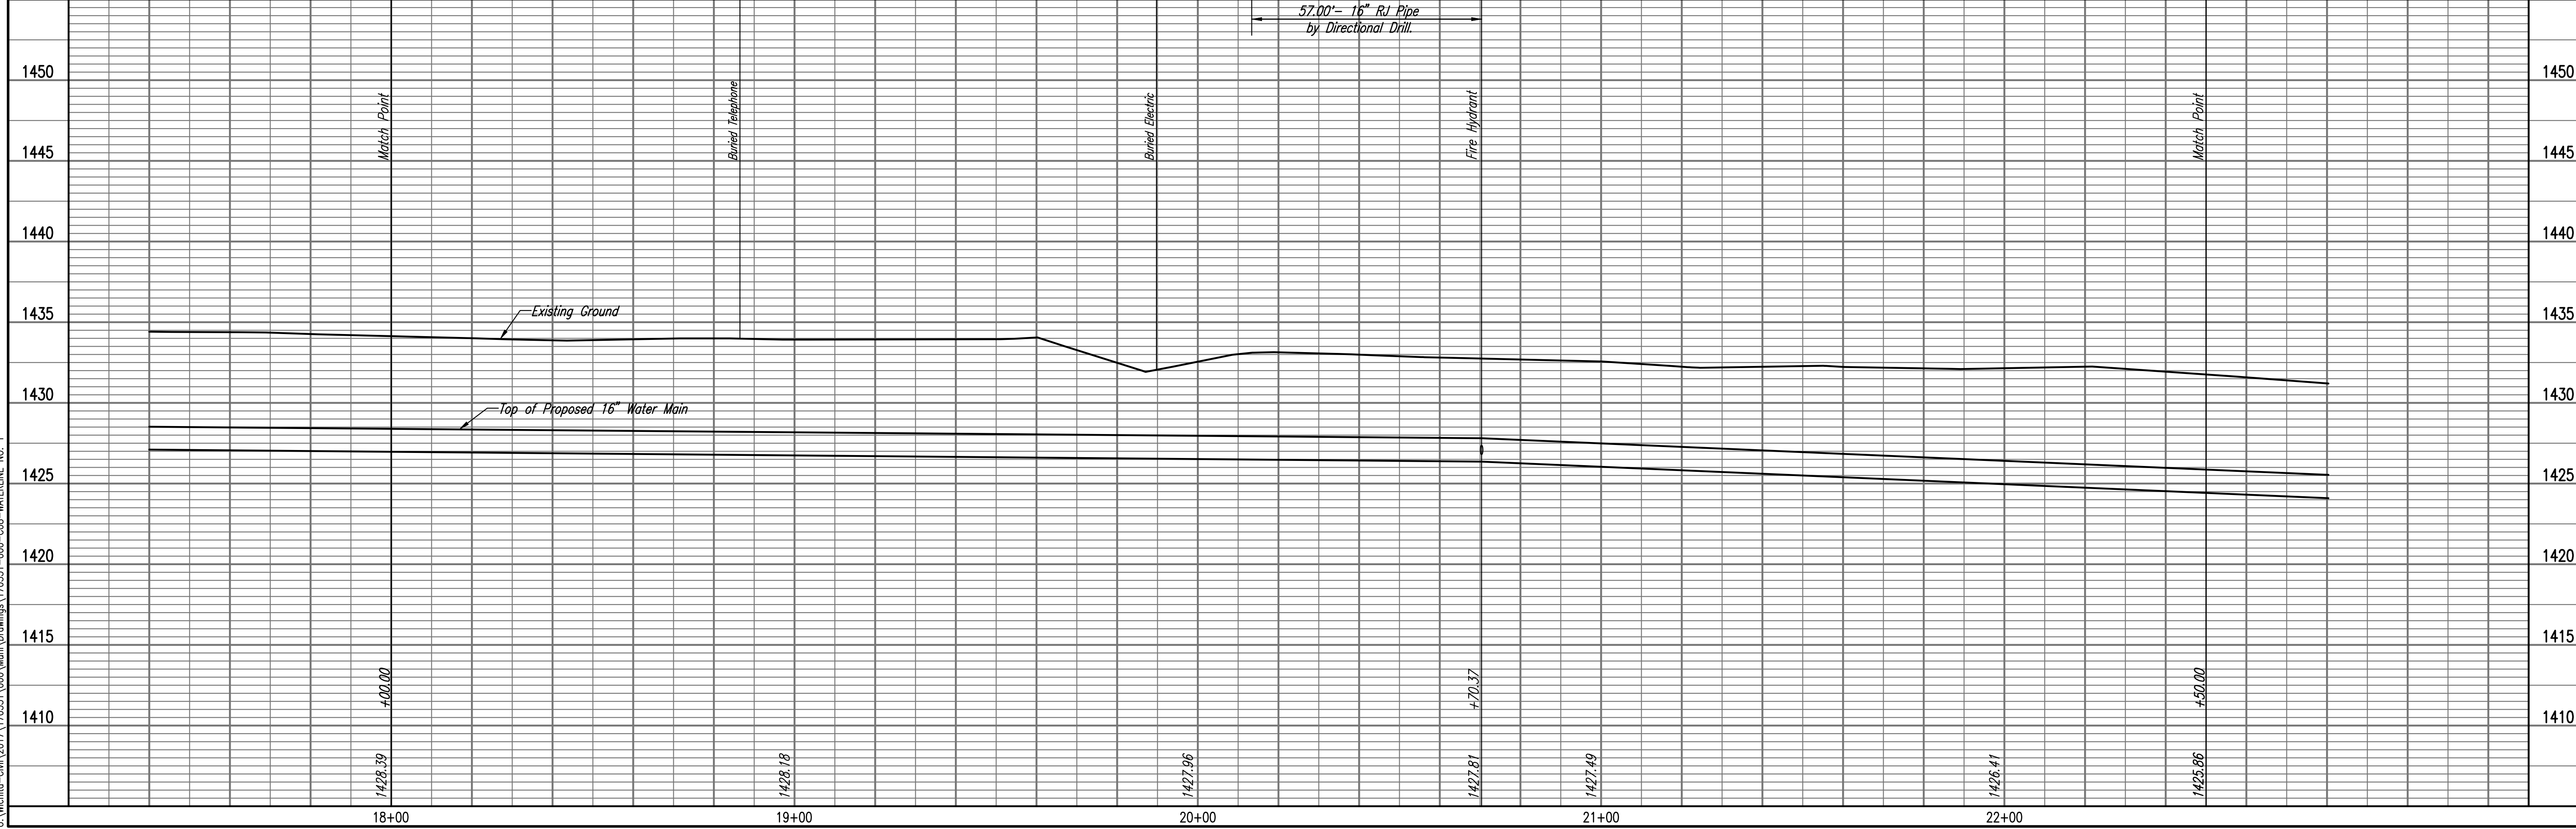

- (5000) - SEE SHEET NO. 3 FOR WATERLINE COORDINATES (TYP.)
- = SILT FENCE BARRIER
- X—X—X— = DITCH CHECKS



X = DENOTES TREE TO BE REMOVED.

WATERLINE NO. 1
 16" WATERLINE ALONG MAPLE FROM 162ND TO 167TH STREET WEST
 AND 167TH STREET WEST FROM MAPLE TO APOLLO
 GARY JANZEN, P.E. - CITY ENGINEER
 CITY OF WICHITA PROJECT NO. 448-90818

PEC
 PROFESSIONAL ENGINEERING CONSULTANTS P.A.
 303 SOUTH TOPEKA WICHITA, KS 67202
 316-262-2691 www.pec1.com
 Designed By: JAG, TBK
 Drawn By: CSL, KTD
 Job No.: 35-170531-000-0042
 Date: August 2017