
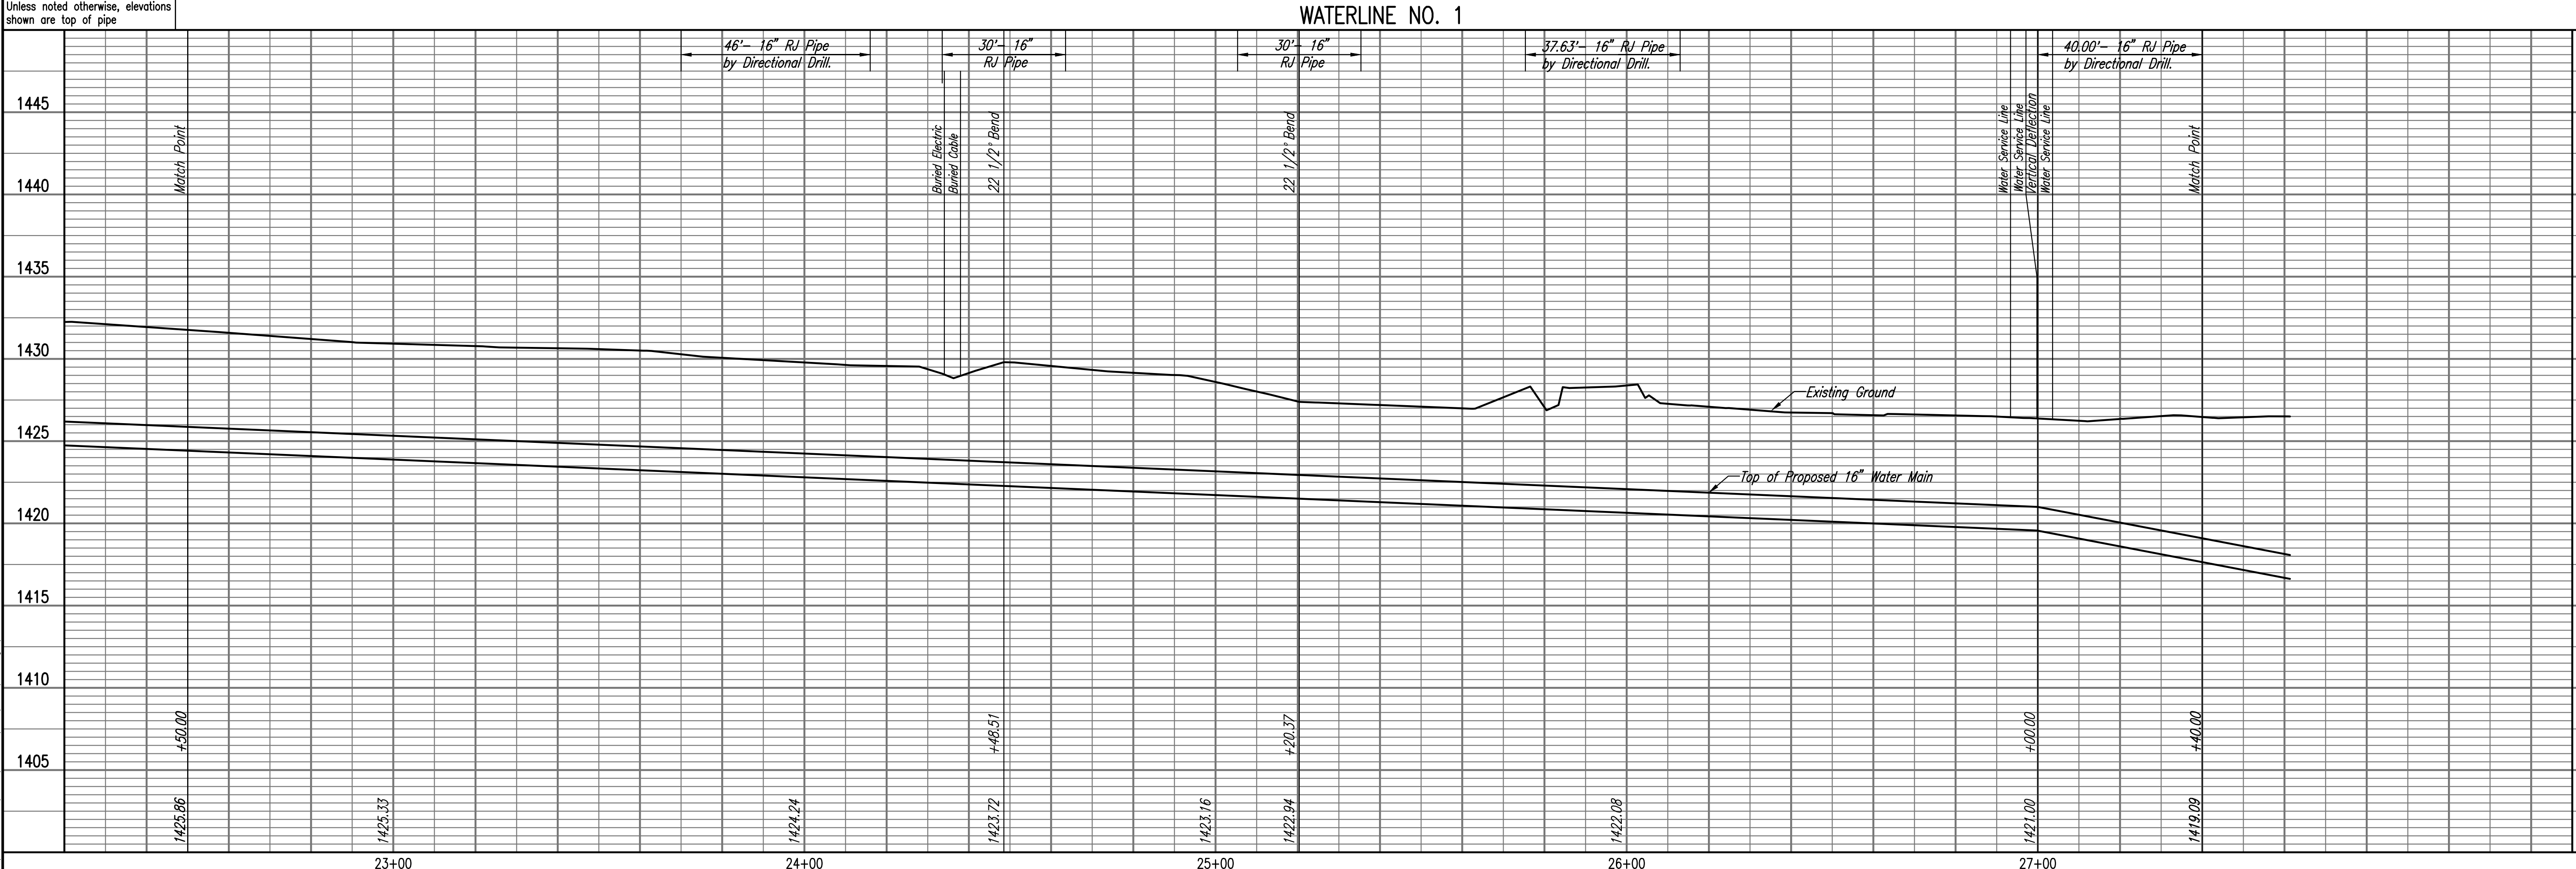
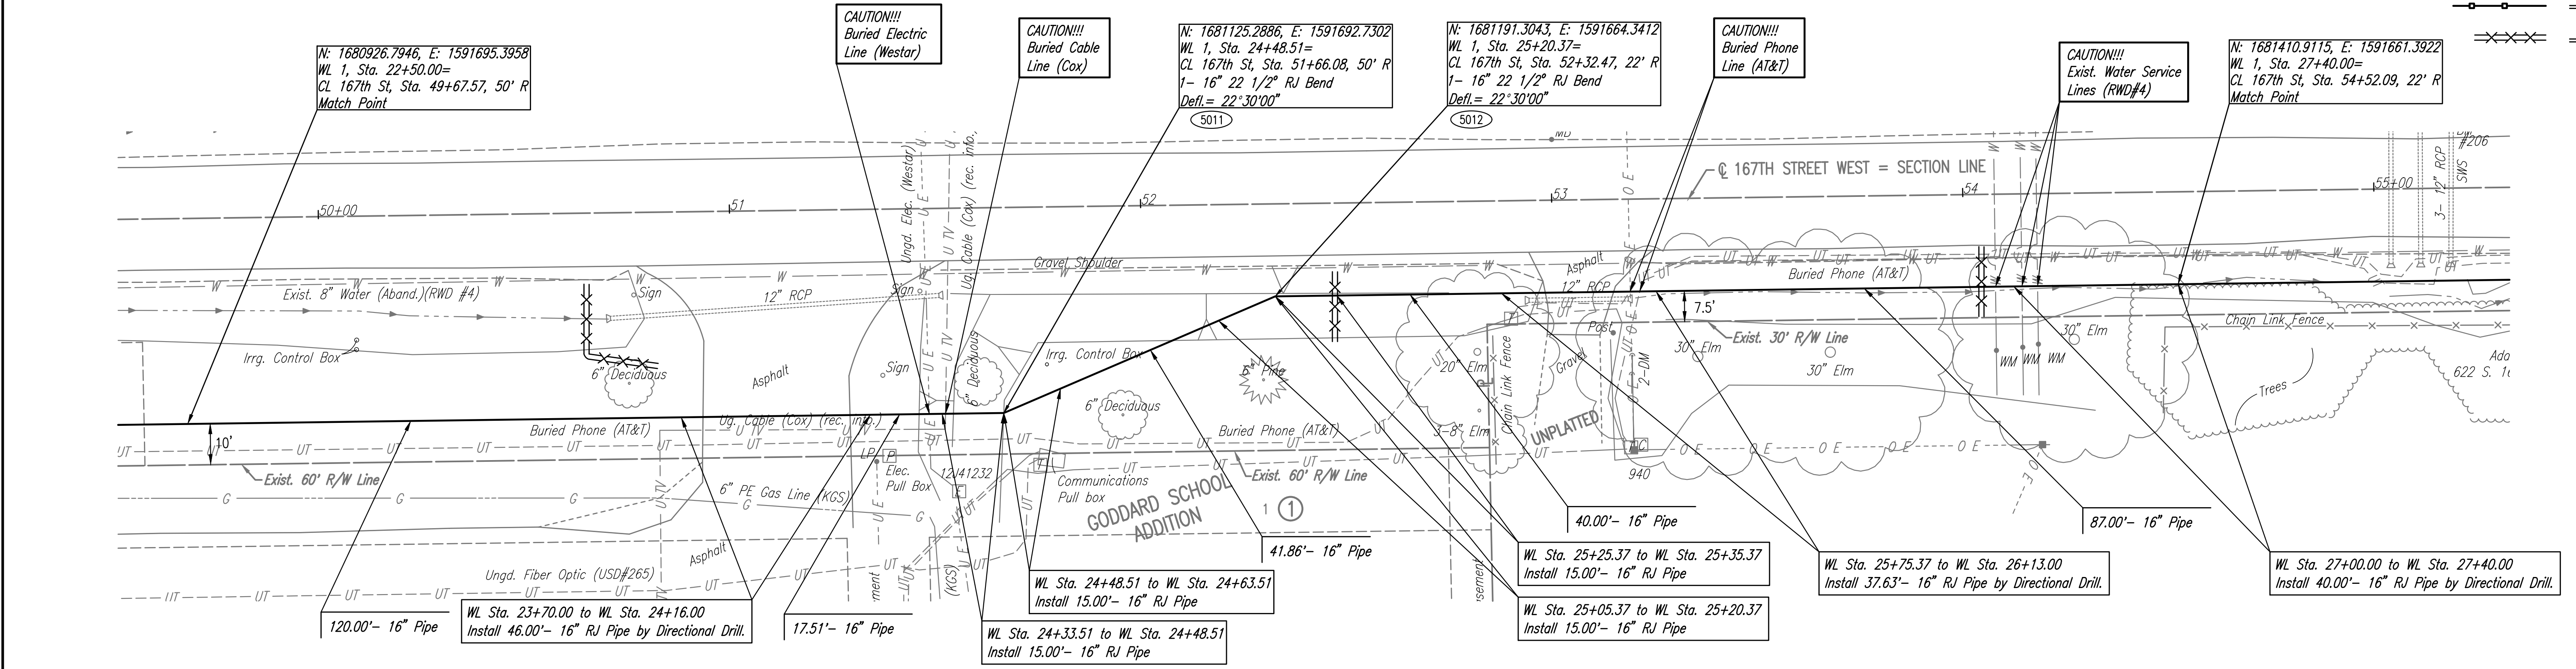


PLAN	CHECKED	DATE
	CHECKED	

PROFILE	CHECKED	DATE
	CHECKED	

Saved: 02-01-2018 10:24:33 AM by CSI
 Plot Scale: 1" = 20'-0" (1:240) 02-01-2018 10:49:16 AM by CSI
 U:\Projects-Civil\2017\170531-000\Drawings\170531-000-009-WATERLINE NO. 1

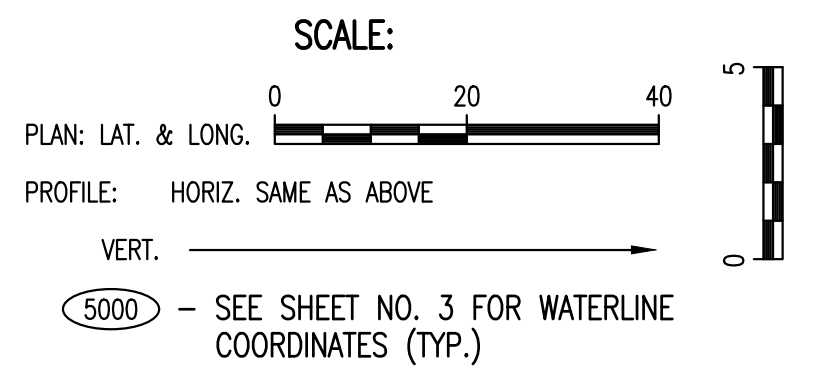

16" WATERLINE ALONG MAPLE FROM 162ND TO 167TH STREET WEST AND 167TH STREET WEST FROM MAPLE TO APOLLO

WATERLINE NO. 1

GARY JANZEN, P.E. - CITY ENGINEER
 CITY OF WICHITA PROJECT NO. 448-90818

PEC
 PROFESSIONAL ENGINEERING CONSULTANTS P.A.
 303 SOUTH TOPEKA WICHITA, KS 67202
 316-262-2691 www.pec1.com

Designed By: JAG, TBK
 Drawn By: CSL, KTD

Job No. 35-170531-000-0042
 Date August 2017

Sheet 9 of 23