




27+09.30

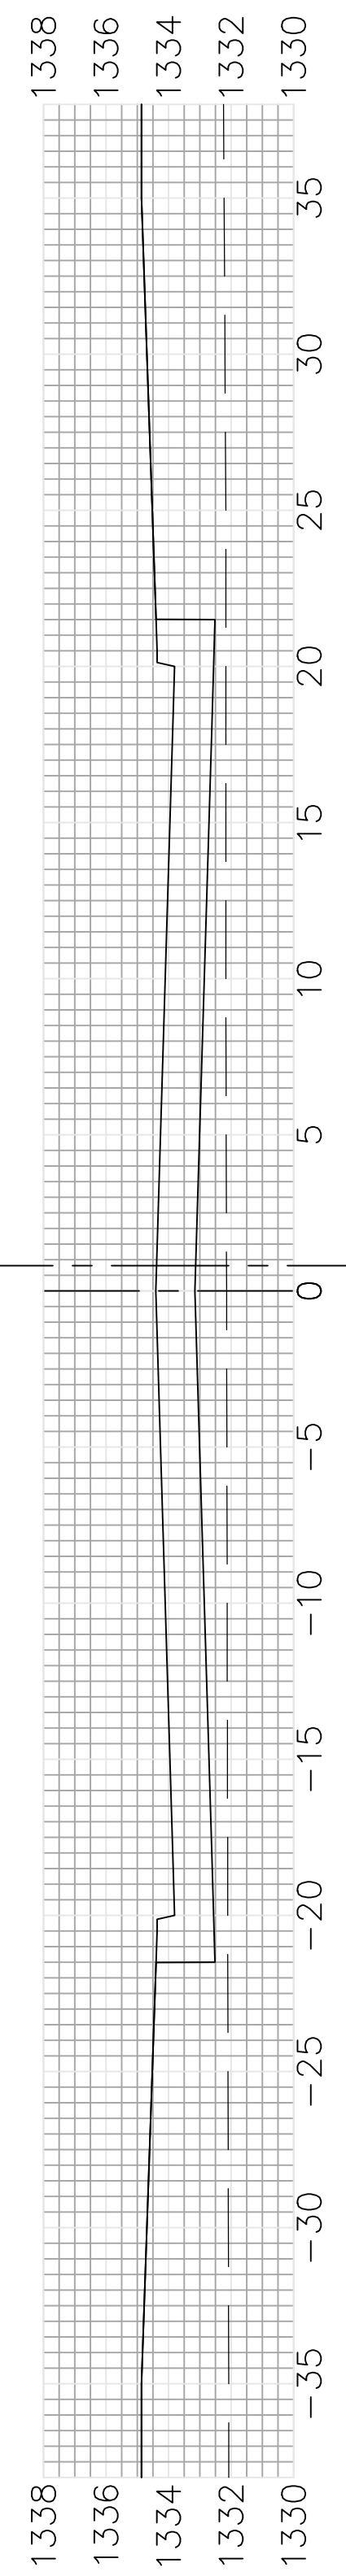


27+00.00

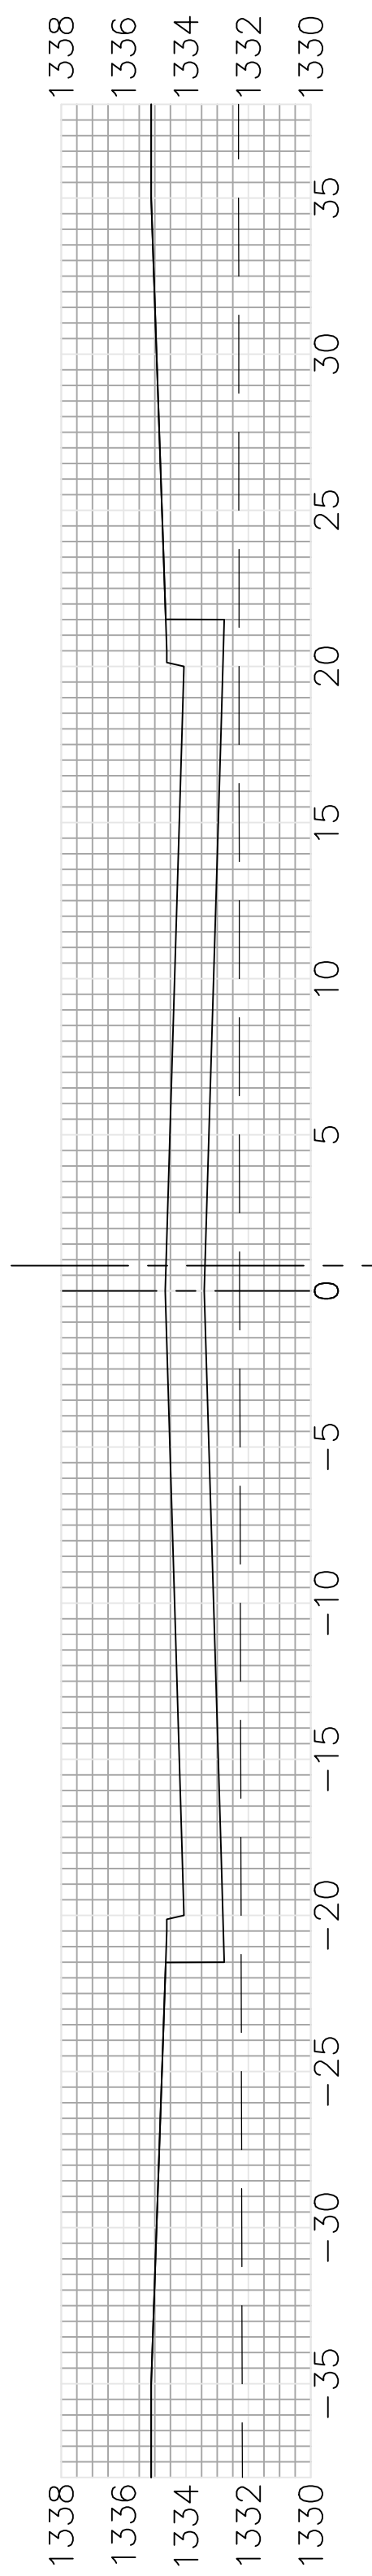


26+50.00

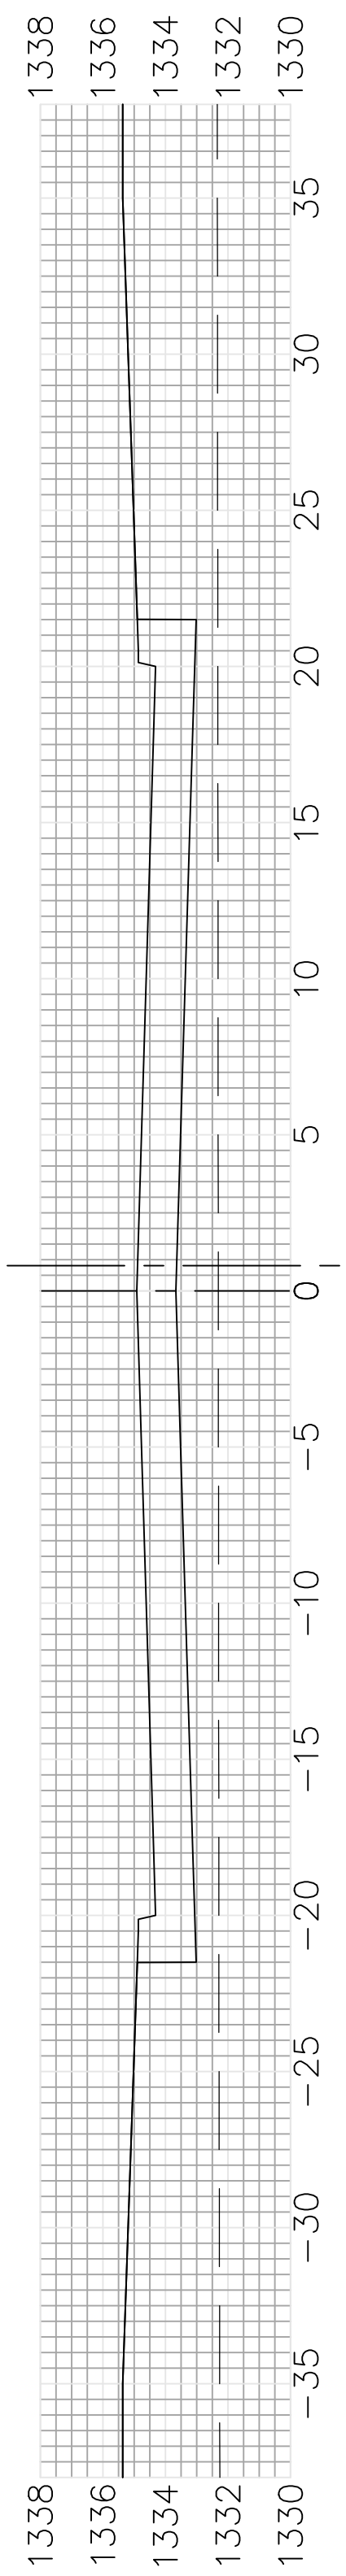


26+00.00

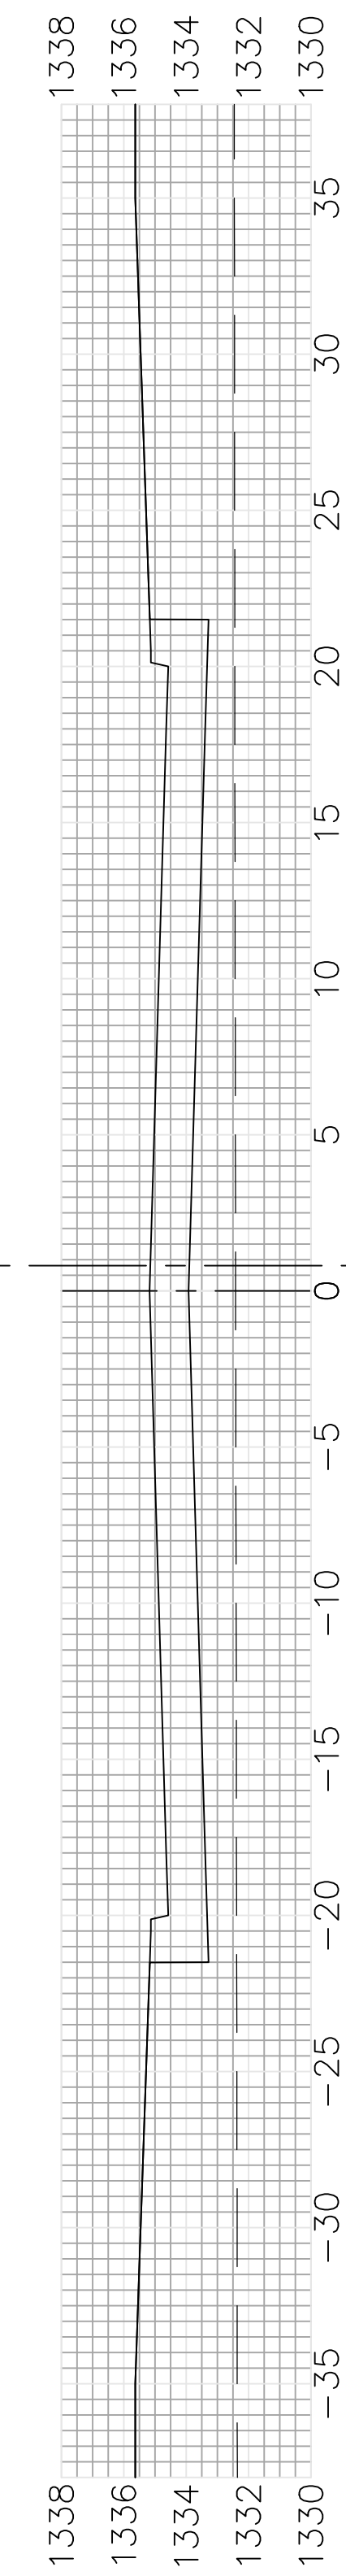


25+50.00

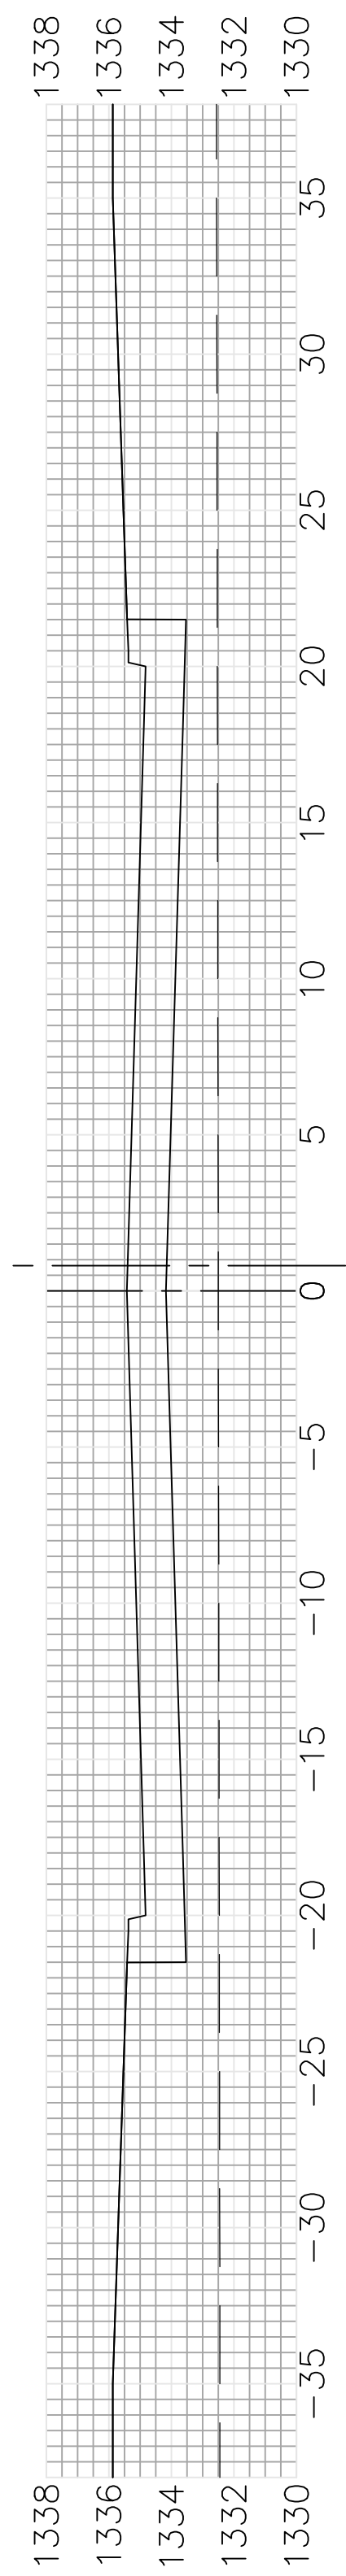


25+00.00

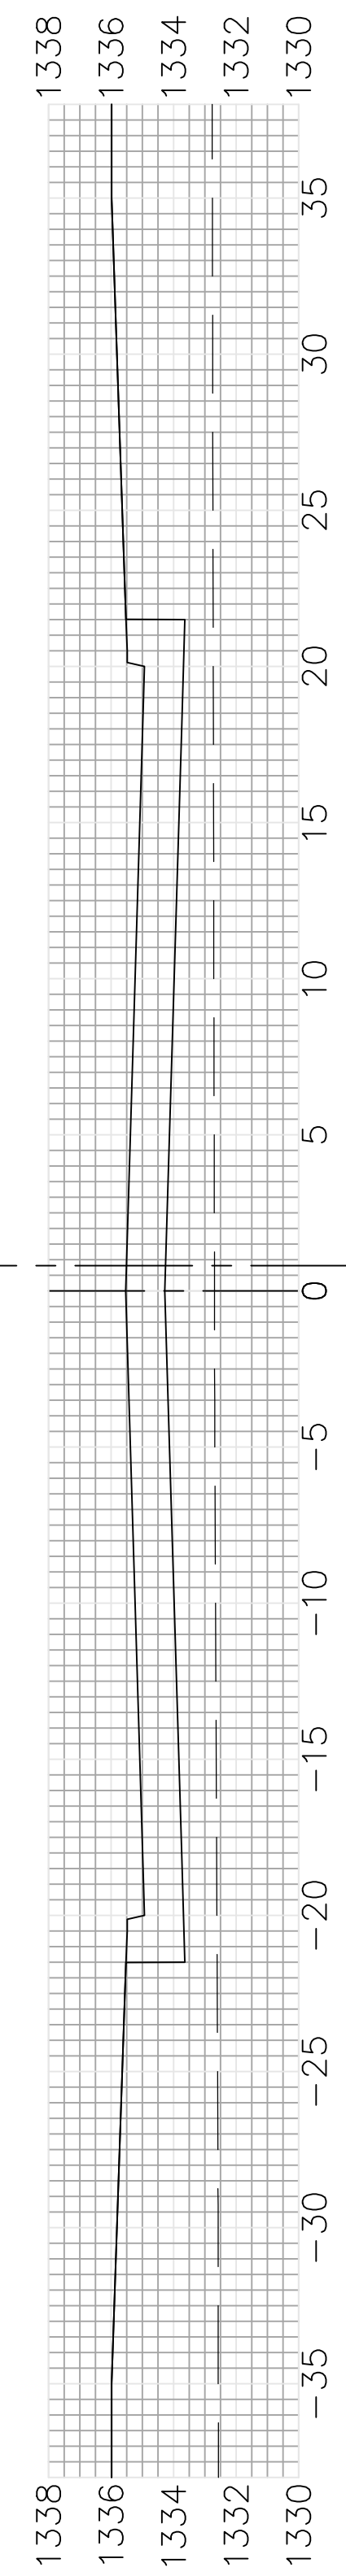

24+50.00

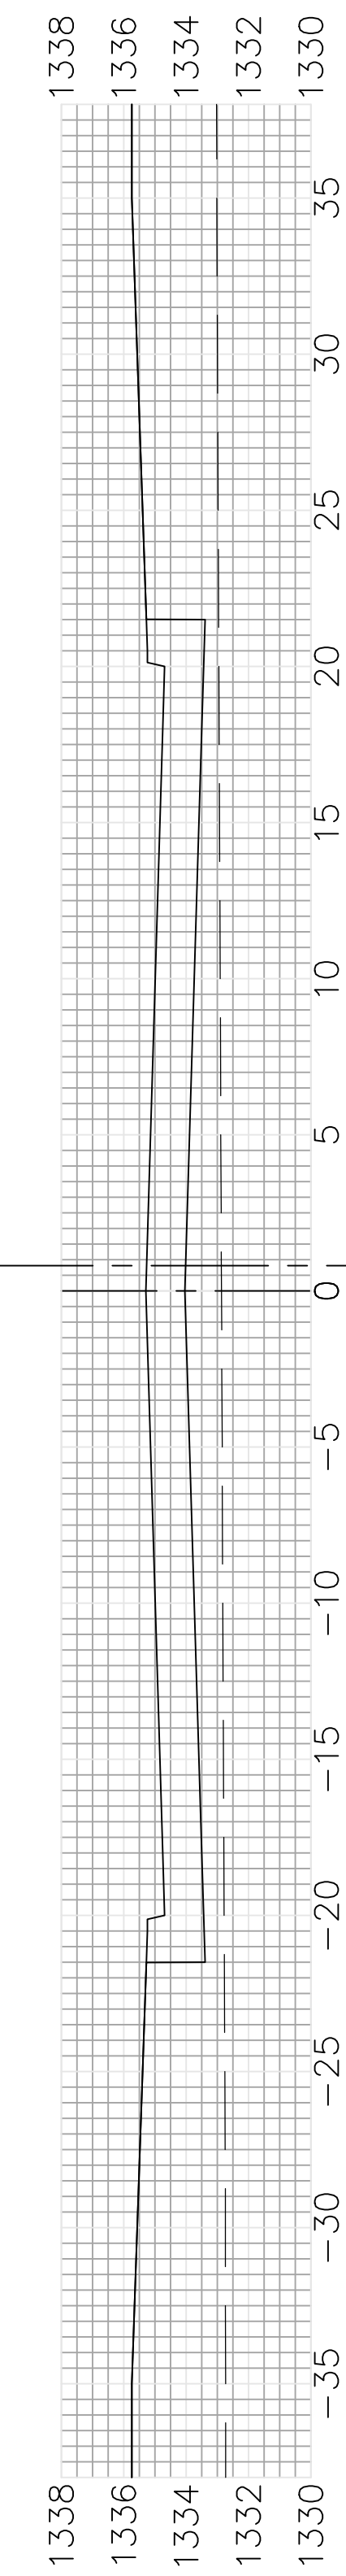

24+00.00

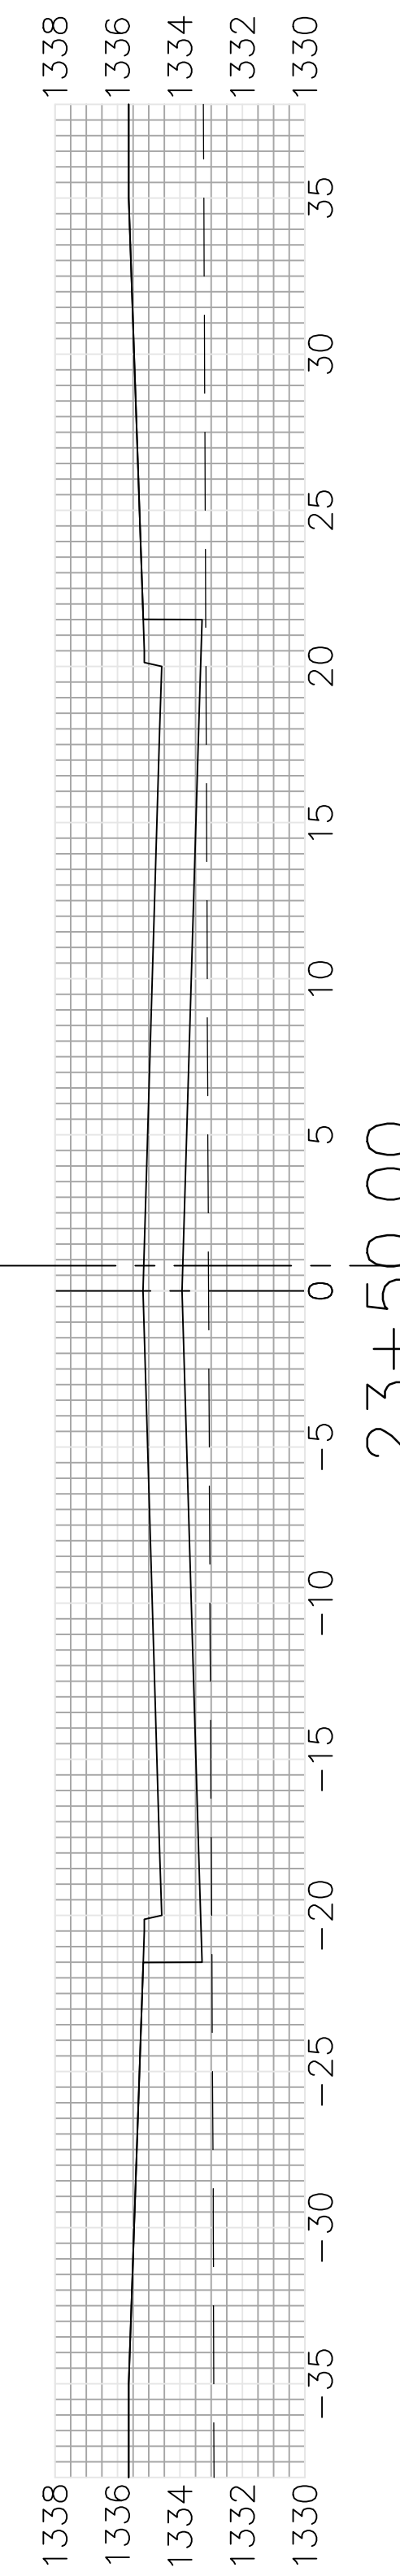

23+50.00

Cross sections shown for informational purposes only. Earthwork volumes calculated by proposed/existing surface comparison.

