


FHWA REGION NO.	STATE	PROJECT NO.	YEAR	SHEET NO.	TOTAL SHEETS
7	KANSAS	87 N-0092-01	1999	6	75

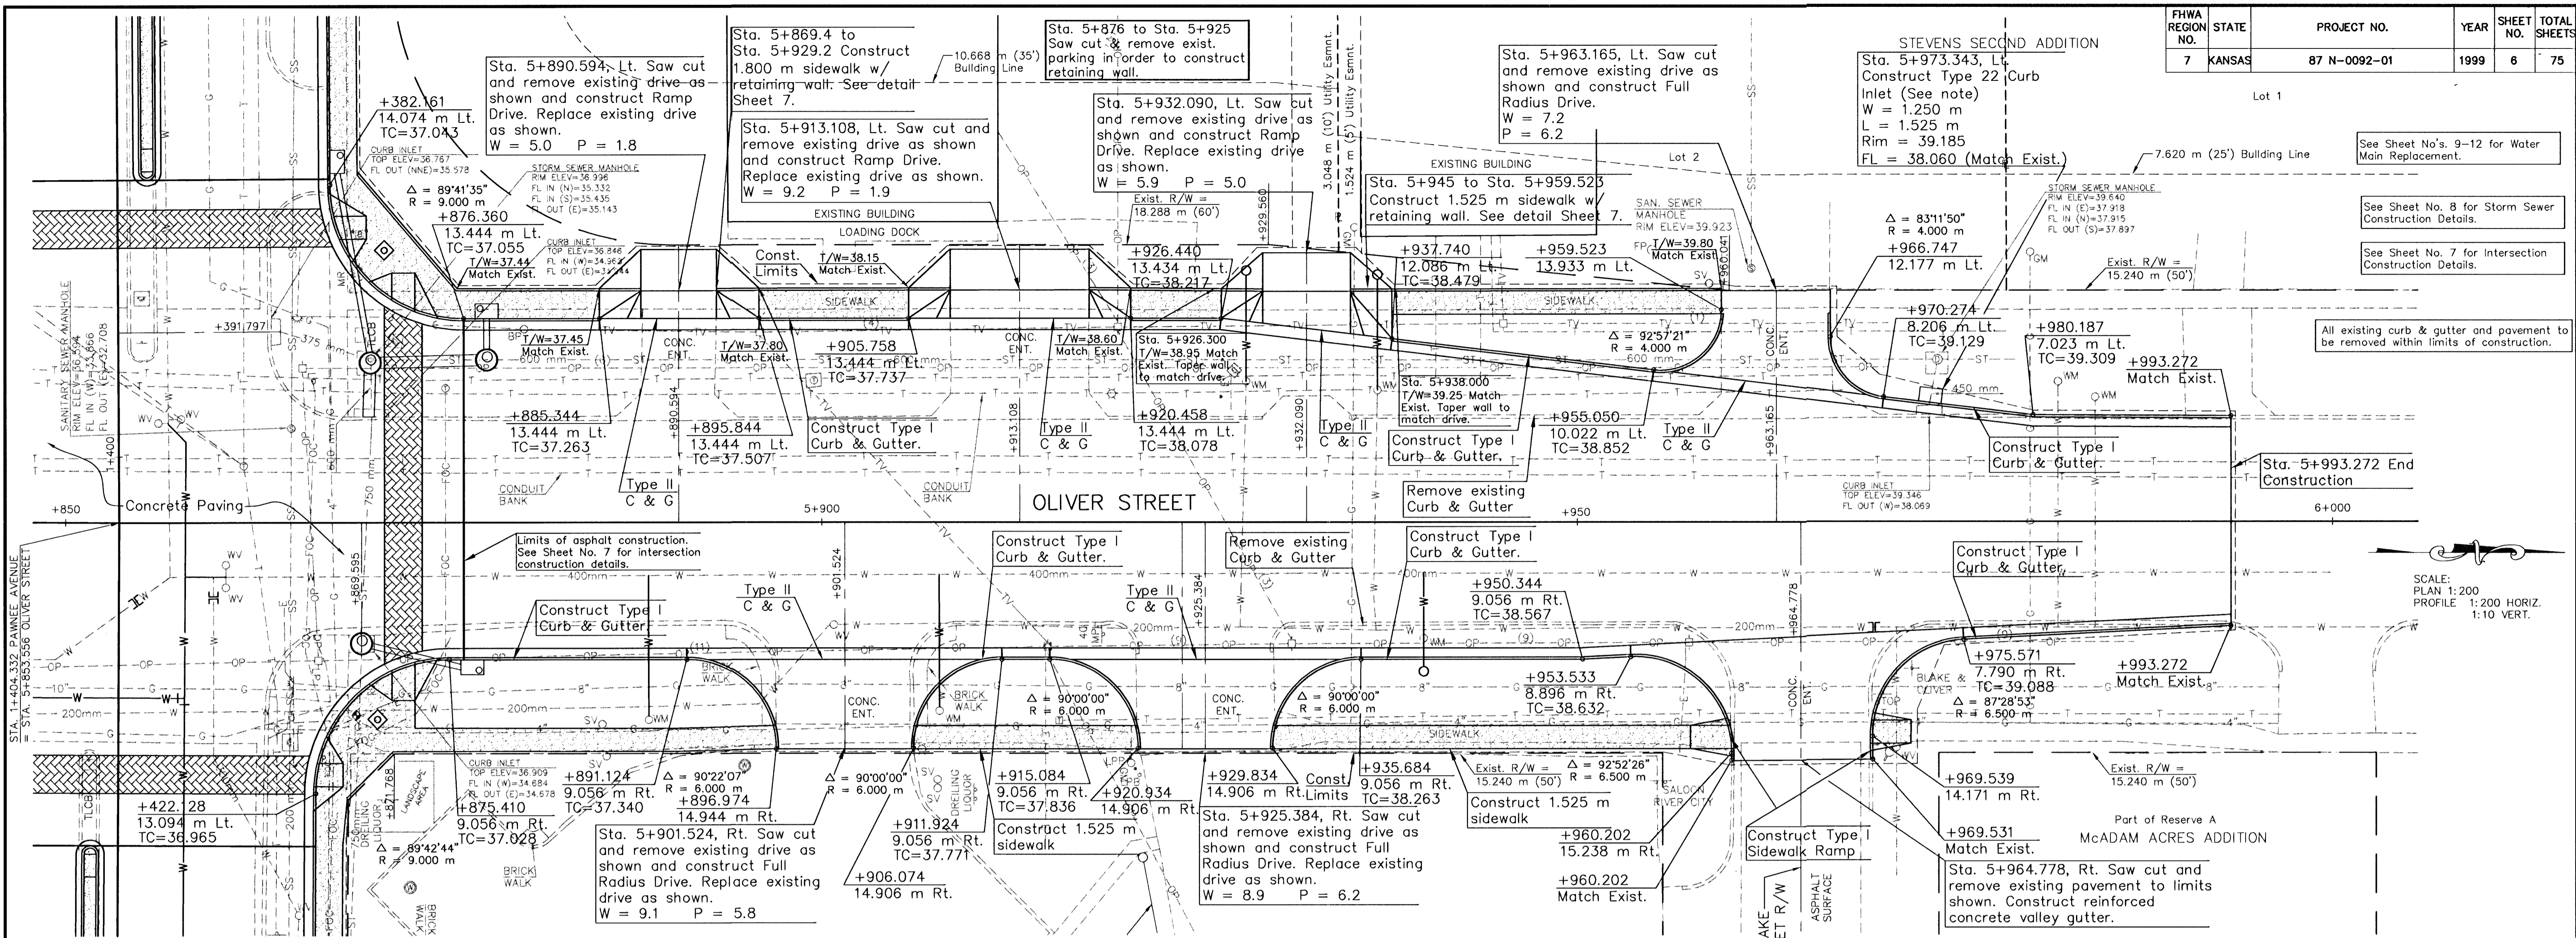


See Sheet No's. 9-12 for Water Main Replacement.

See Sheet No. 8 for Storm Sewer Construction Details.


See Sheet No. 7 for Intersection Construction Details.

All existing curb & gutter and pavement to be removed within limits of construction.

SCALE:
PLAN 1:200
PROFILE 1:200 HORIZ.
1:10 VERT.

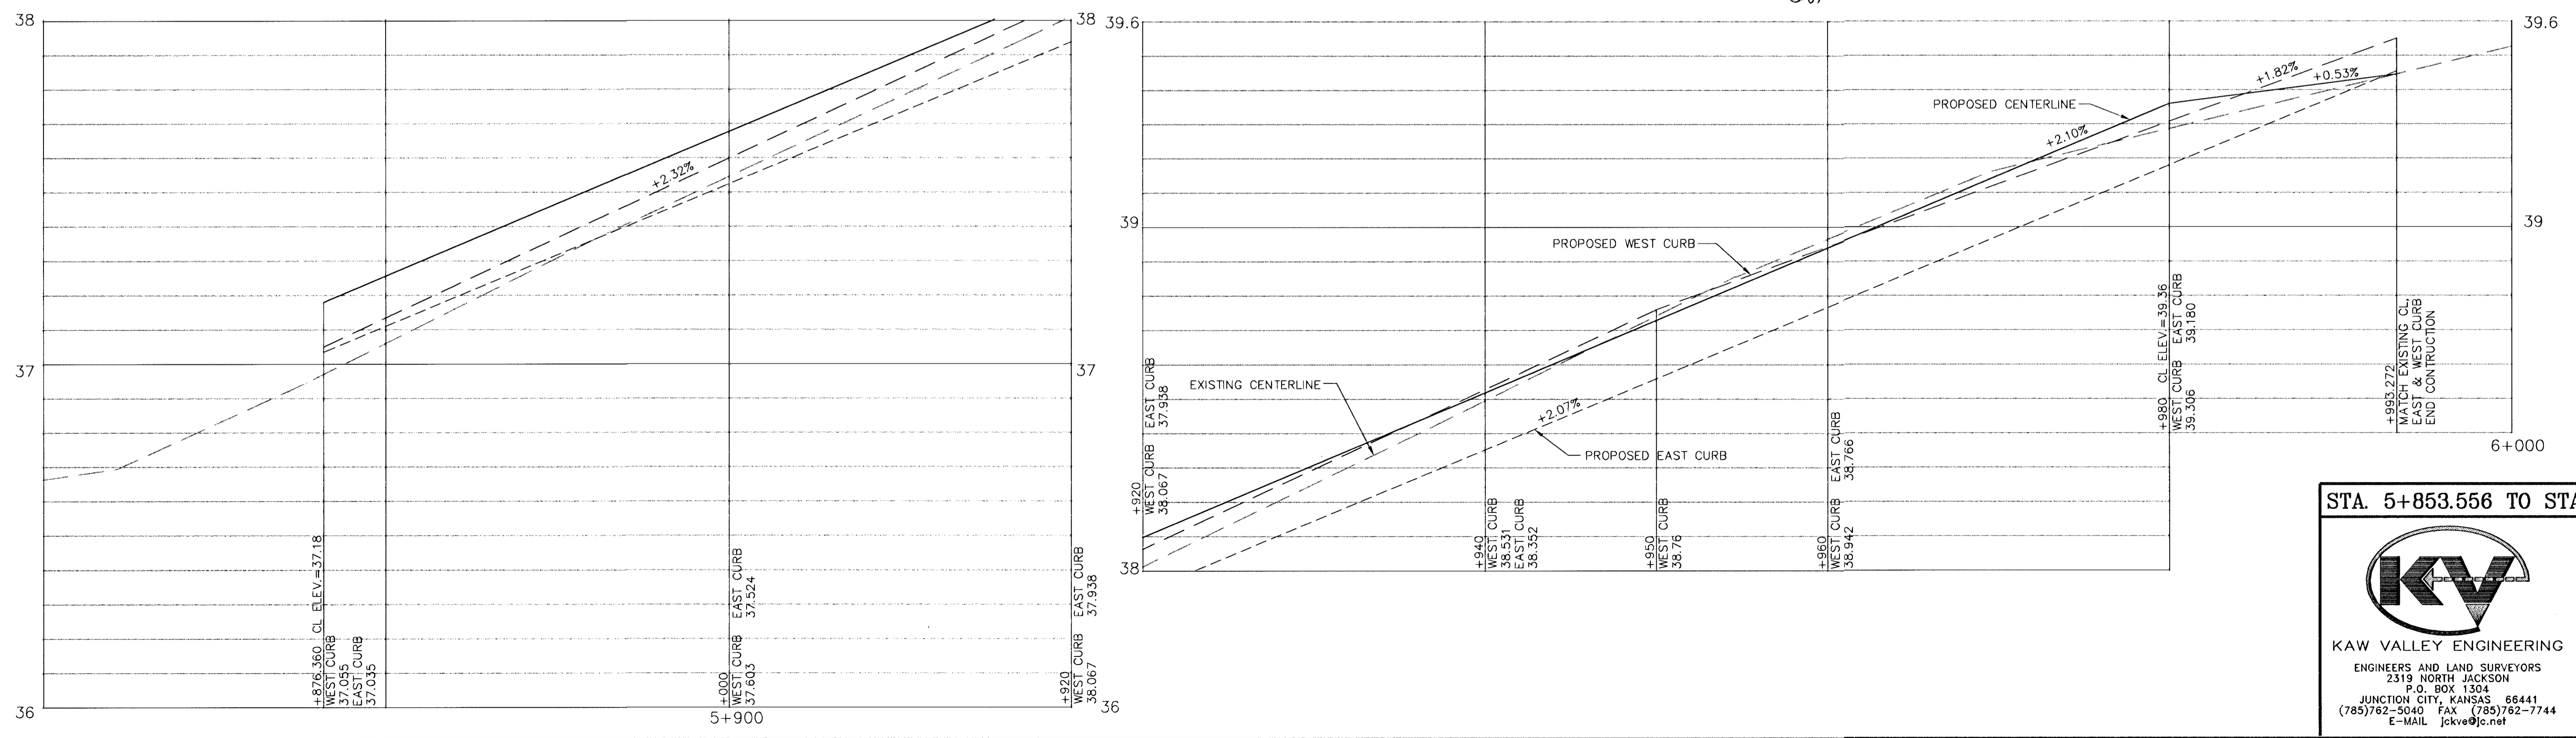

STA. 5+853.556 TO STA. 5+993.272

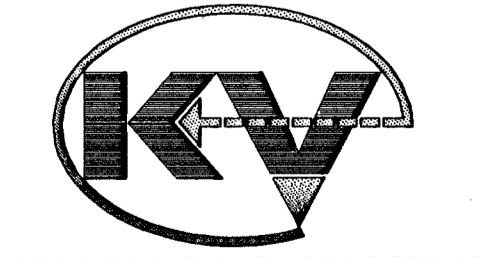

KAW VALLEY ENGINEERING
ENGINEERS AND LAND SURVEYORS
2319 NORTH JACKSON
P.O. BOX 1304
JUNCTION CITY, KANSAS 66441
(785)762-3040 FAX (785)762-7744
E-MAIL jkve@jkc.net

PROJ. NO. 97-1827
DATE JULY 1999
DESIGNER KB/SM
DRAWN BY JO
CHECKED BY CFN
18270LIV
SHEET 6 OF 75