



FHWA REGION NO.	STATE	PROJECT NO.	YEAR	SHEET NO.	TOTAL SHEETS
7	KANSAS	87 N-0092-01	1999	10	75

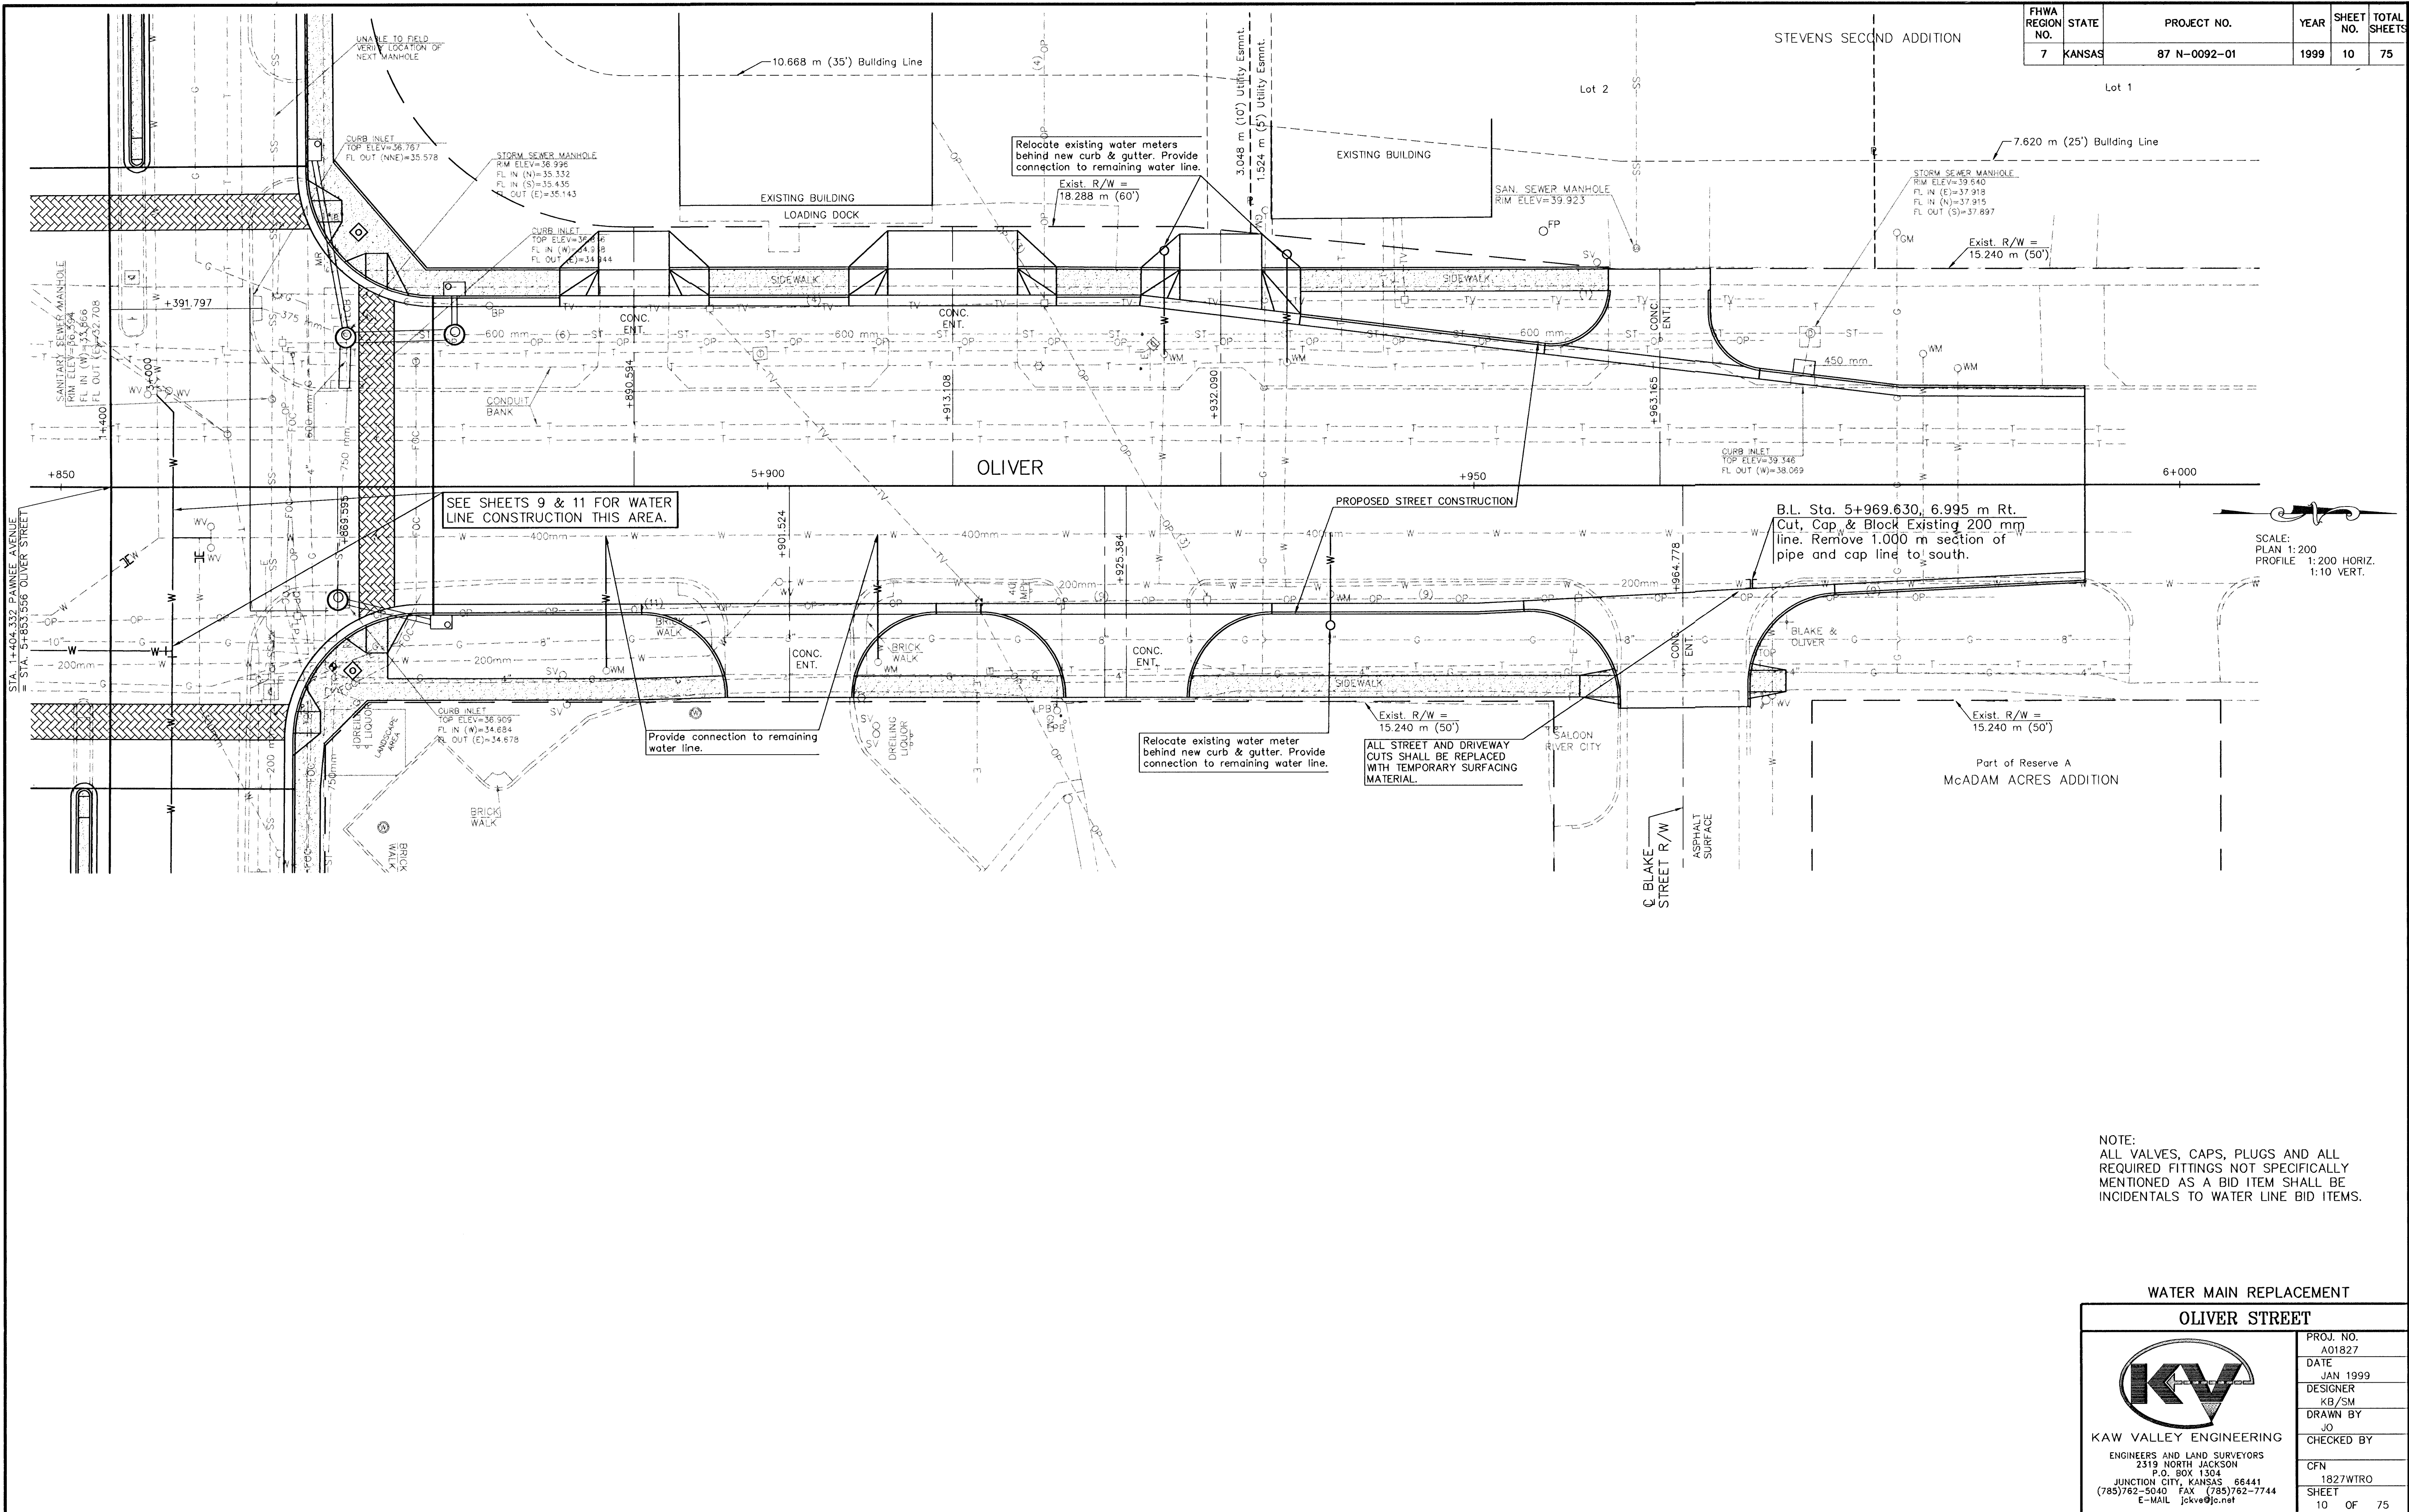

SCALE:  
 PLAN 1:200  
 PROFILE 1:200 HORIZ.  
 1:10 VERT.

NOTE:  
 ALL VALVES, CAPS, PLUGS AND ALL  
 REQUIRED FITTINGS NOT SPECIFICALLY  
 MENTIONED AS A BID ITEM SHALL BE  
 INCIDENTALS TO WATER LINE BID ITEMS.

**WATER MAIN REPLACEMENT  
 OLIVER STREET**

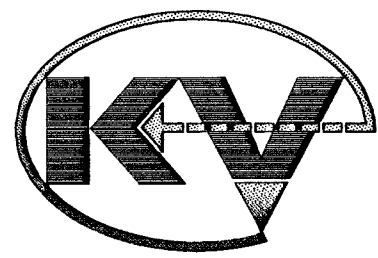

**KAW VALLEY ENGINEERING**  
 ENGINEERS AND LAND SURVEYORS  
 2519 NORTH JACKSON  
 P.O. BOX 1304  
 JUNCTION CITY, KANSAS 66441  
 (785)762-5040 FAX (785)762-7744  
 E-MAIL jkve@kc.net

PROJ. NO.	A01827
DATE	JAN 1999
DESIGNER	KB/SM
DRAWN BY	JO
CHECKED BY	
CFN	1827/WTRO
SHEET	10 OF 75

1e:DWG:1827:1827:WTRU.dwg Wed May 31 08:14:58 2000 JULIE