



Note:
Subtract 0.25' from top of curb elevation for top of roll type curb elevation.

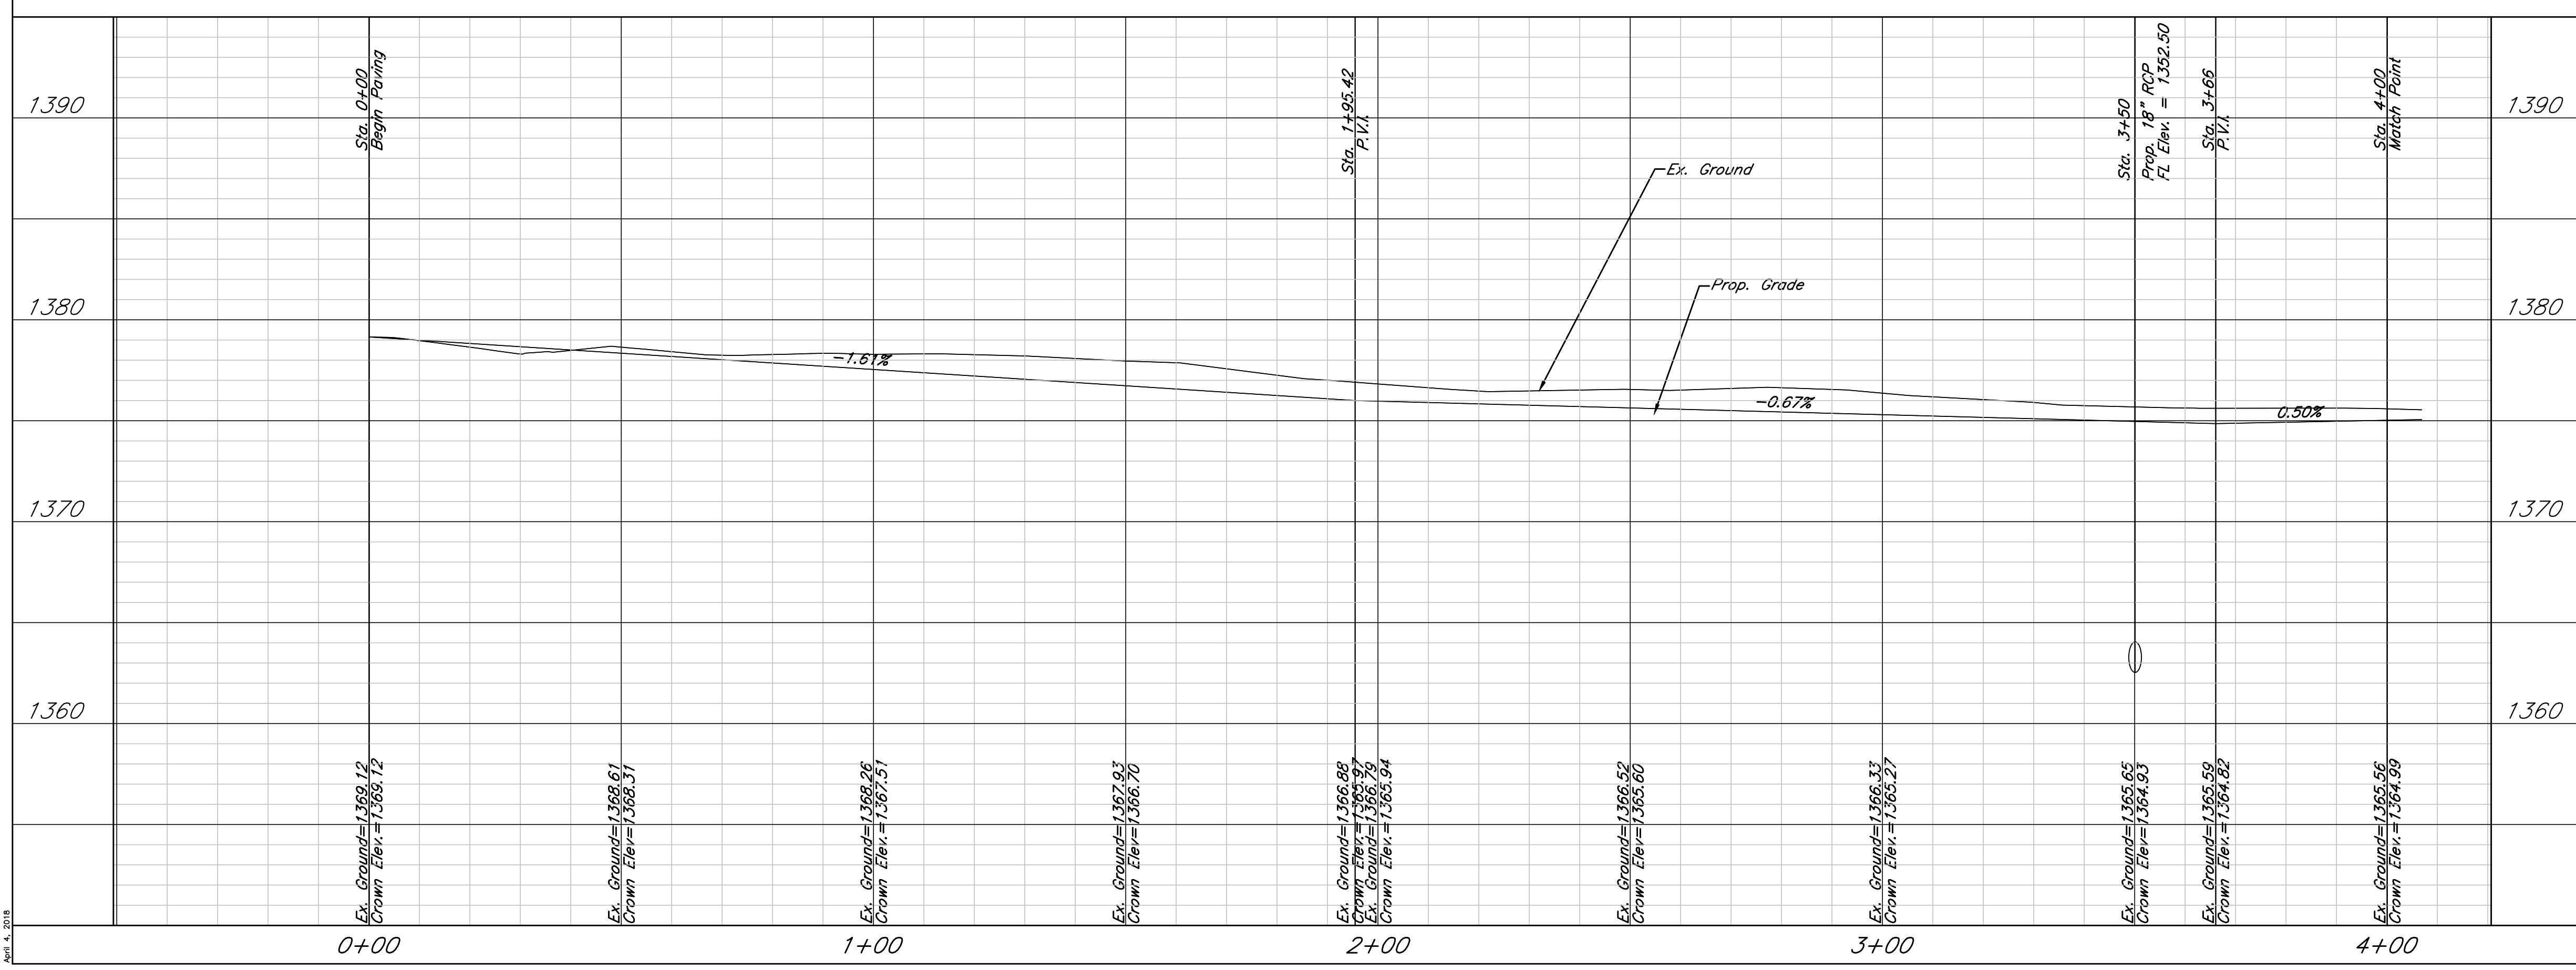

DATE: 1.25.2018
THIS SHEET HAS BEEN
SIGNED, SEALED AND
DATED ELECTRONICALLY

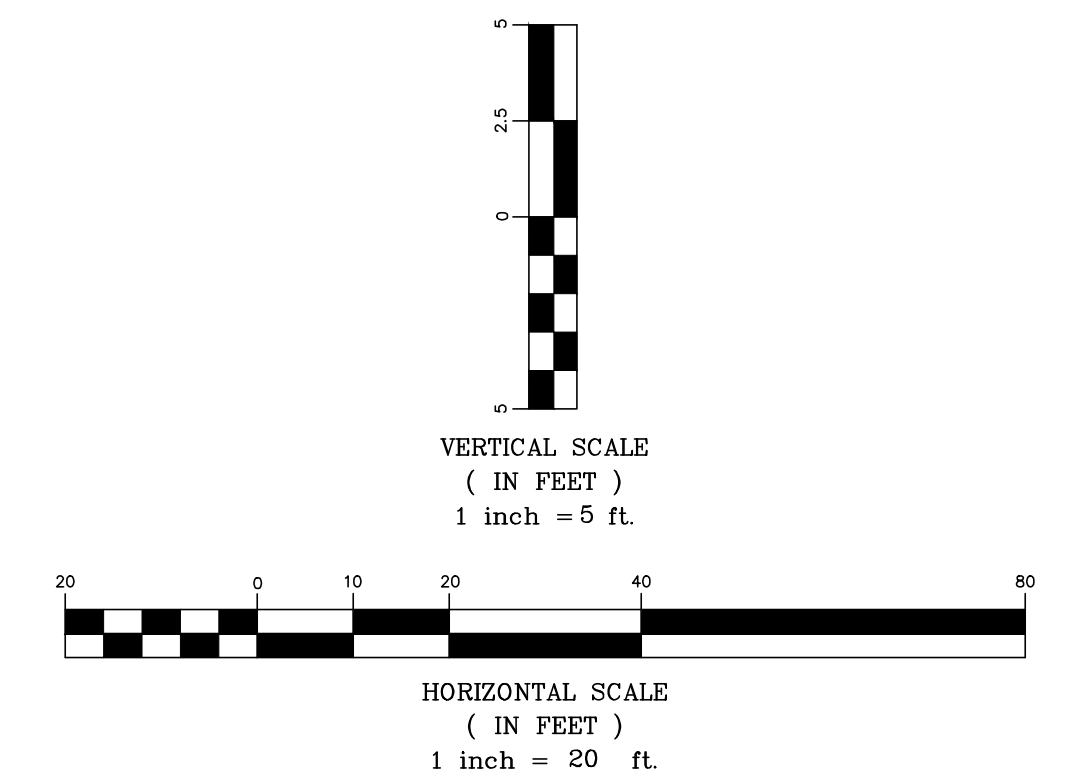

Cheryl's Hollow 2nd Addition - Phase 2
Paving Plan and Profile
Wichita, Kansas

 117 E. Lewis, Wichita, KS 67202 (316)264-0242	PROJECT NUMBER 472-85405		SHEET 4
	KEM NO. 17104	FILE	
DESIGN KM	DRAWN AHS	REVISED 04/04/2018	

Nov. 4, 2018