

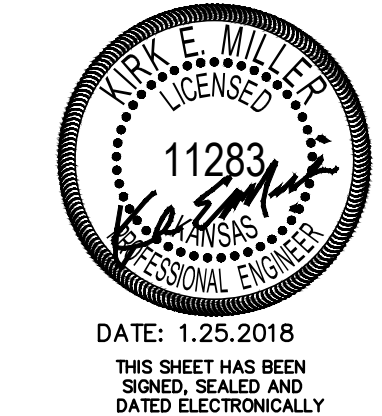


Note:
Subtract 0.25' from top of curb elevation
for top of roll type curb elevation.

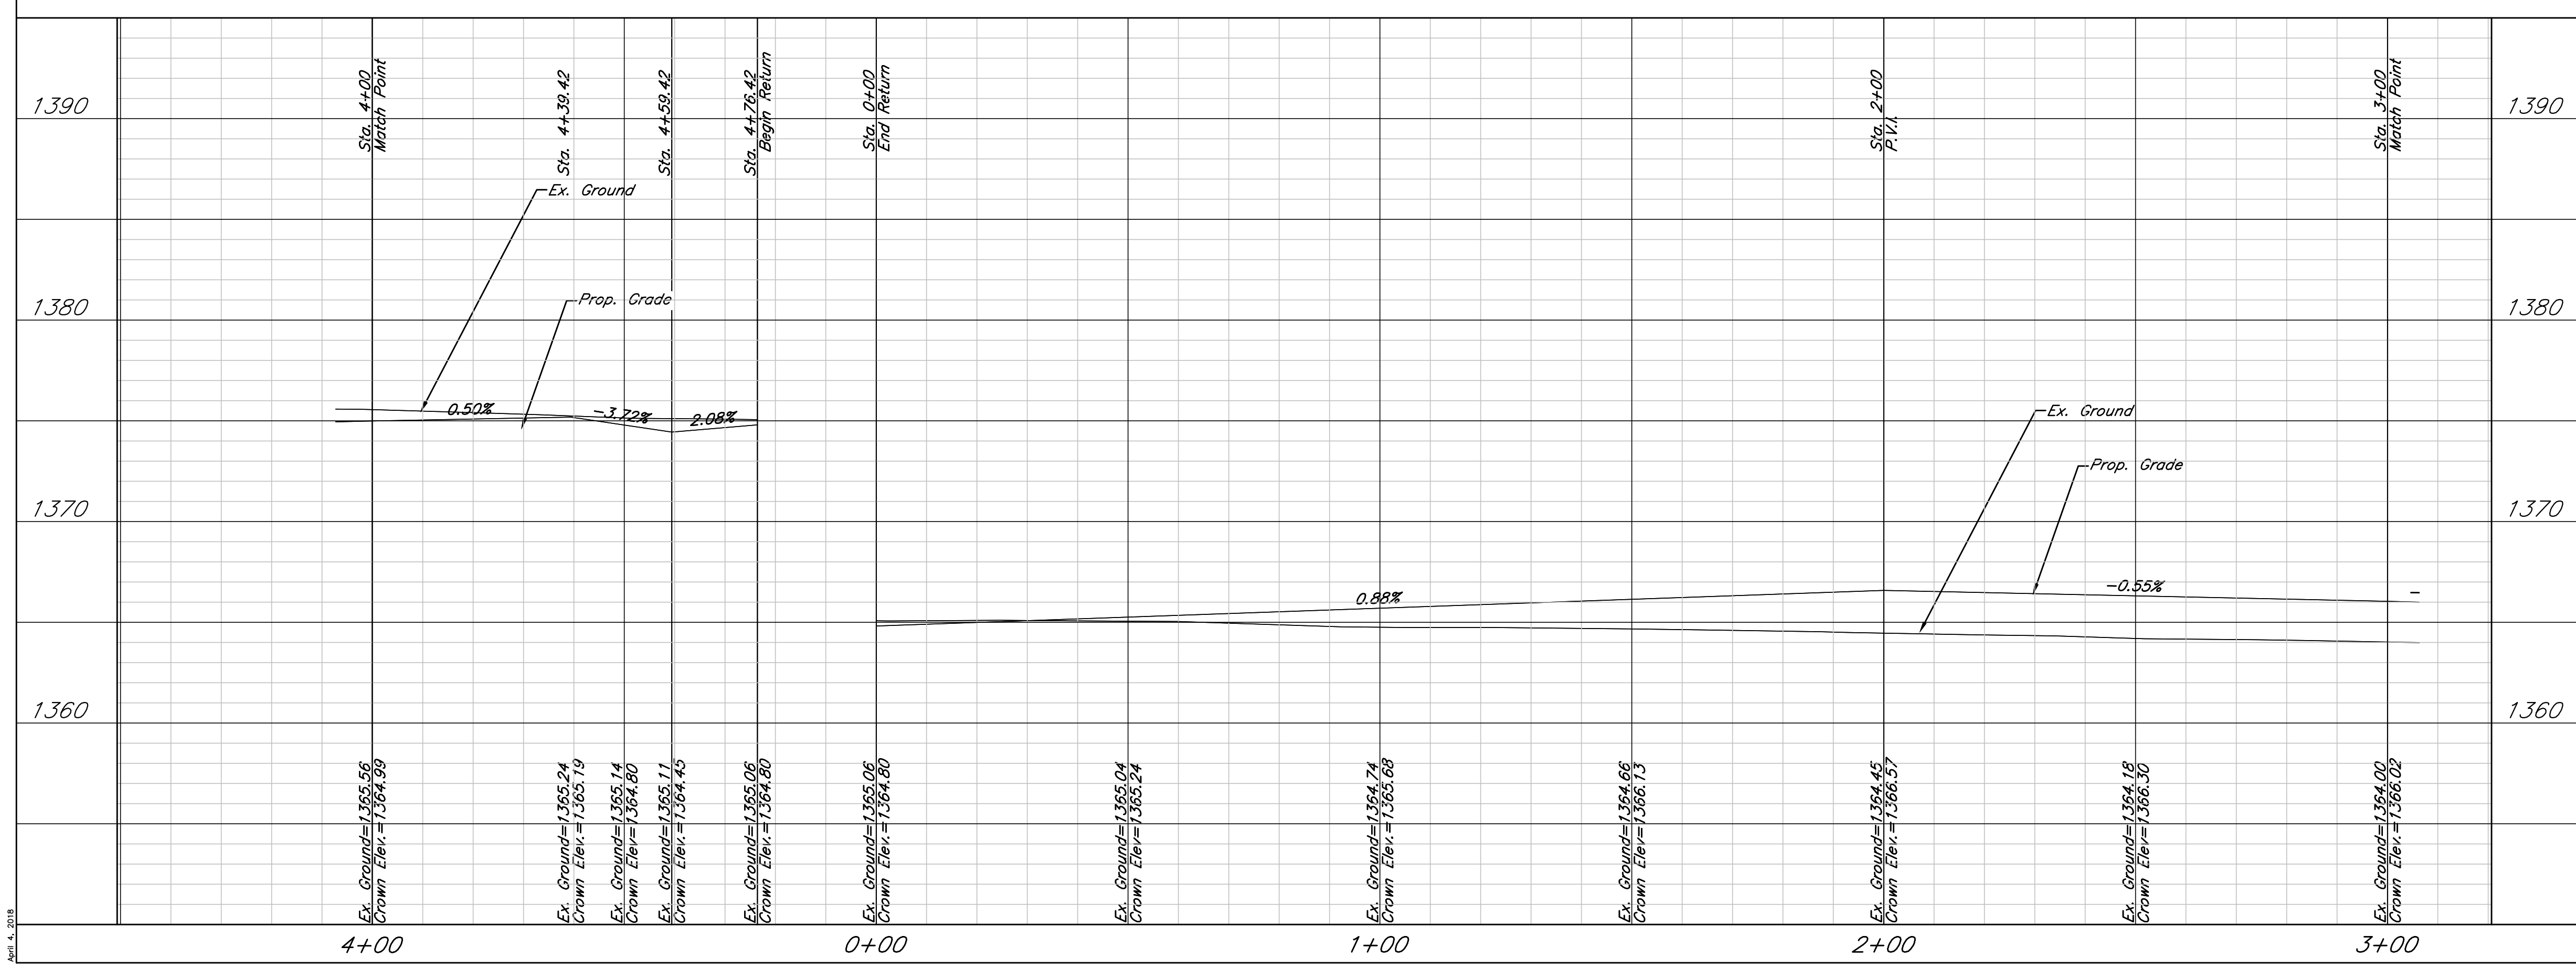

DATE: 1.25.2018
THIS SHEET HAS BEEN
SIGNED, SEALED AND
DATED ELECTRONICALLY

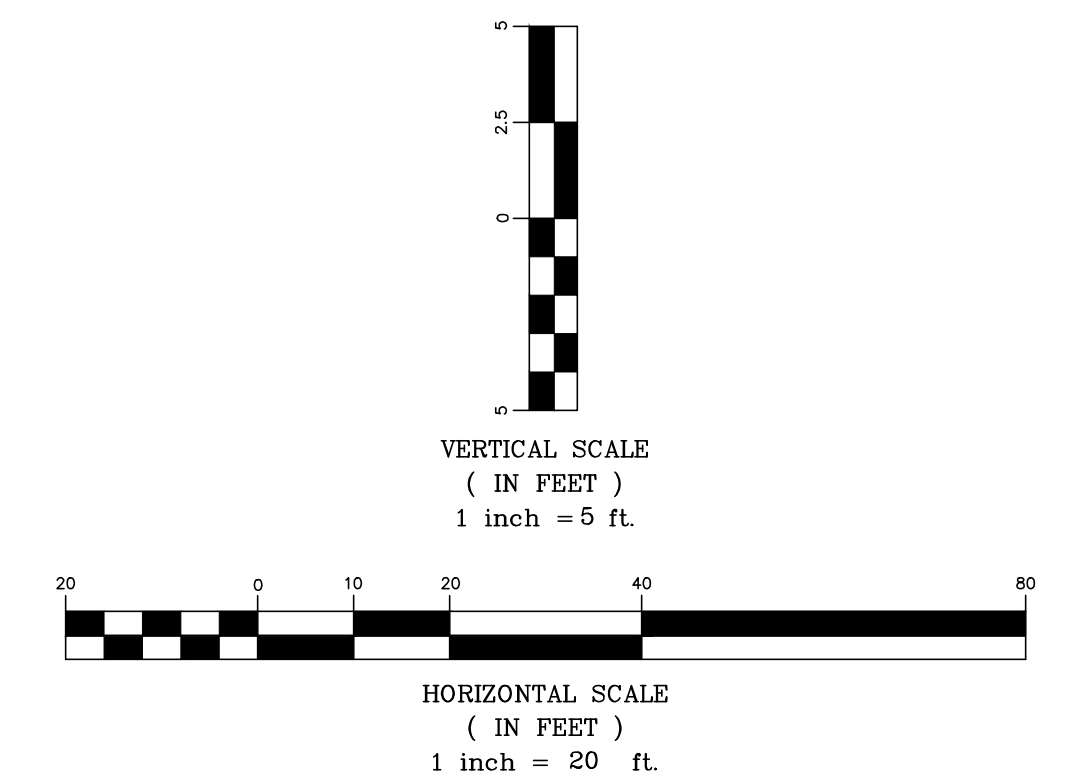

Cheryl's Hollow 2nd Addition - Phase 2
Paving Plan and Profile
Wichita, Kansas

PROJECT NUMBER 472-85405		SHEET 5	
KEMILLER ENGINEERING P.A. 117 E. Lewis, Wichita, KS 67202 (316)264-0242	FILE 17104	DATE 11/2017	DESIGN KM
	DRAWN SS	REVISED 04/04/2018	