



Note:
Subtract 0.25' from top of curb elevation
for top of roll type curb elevation.

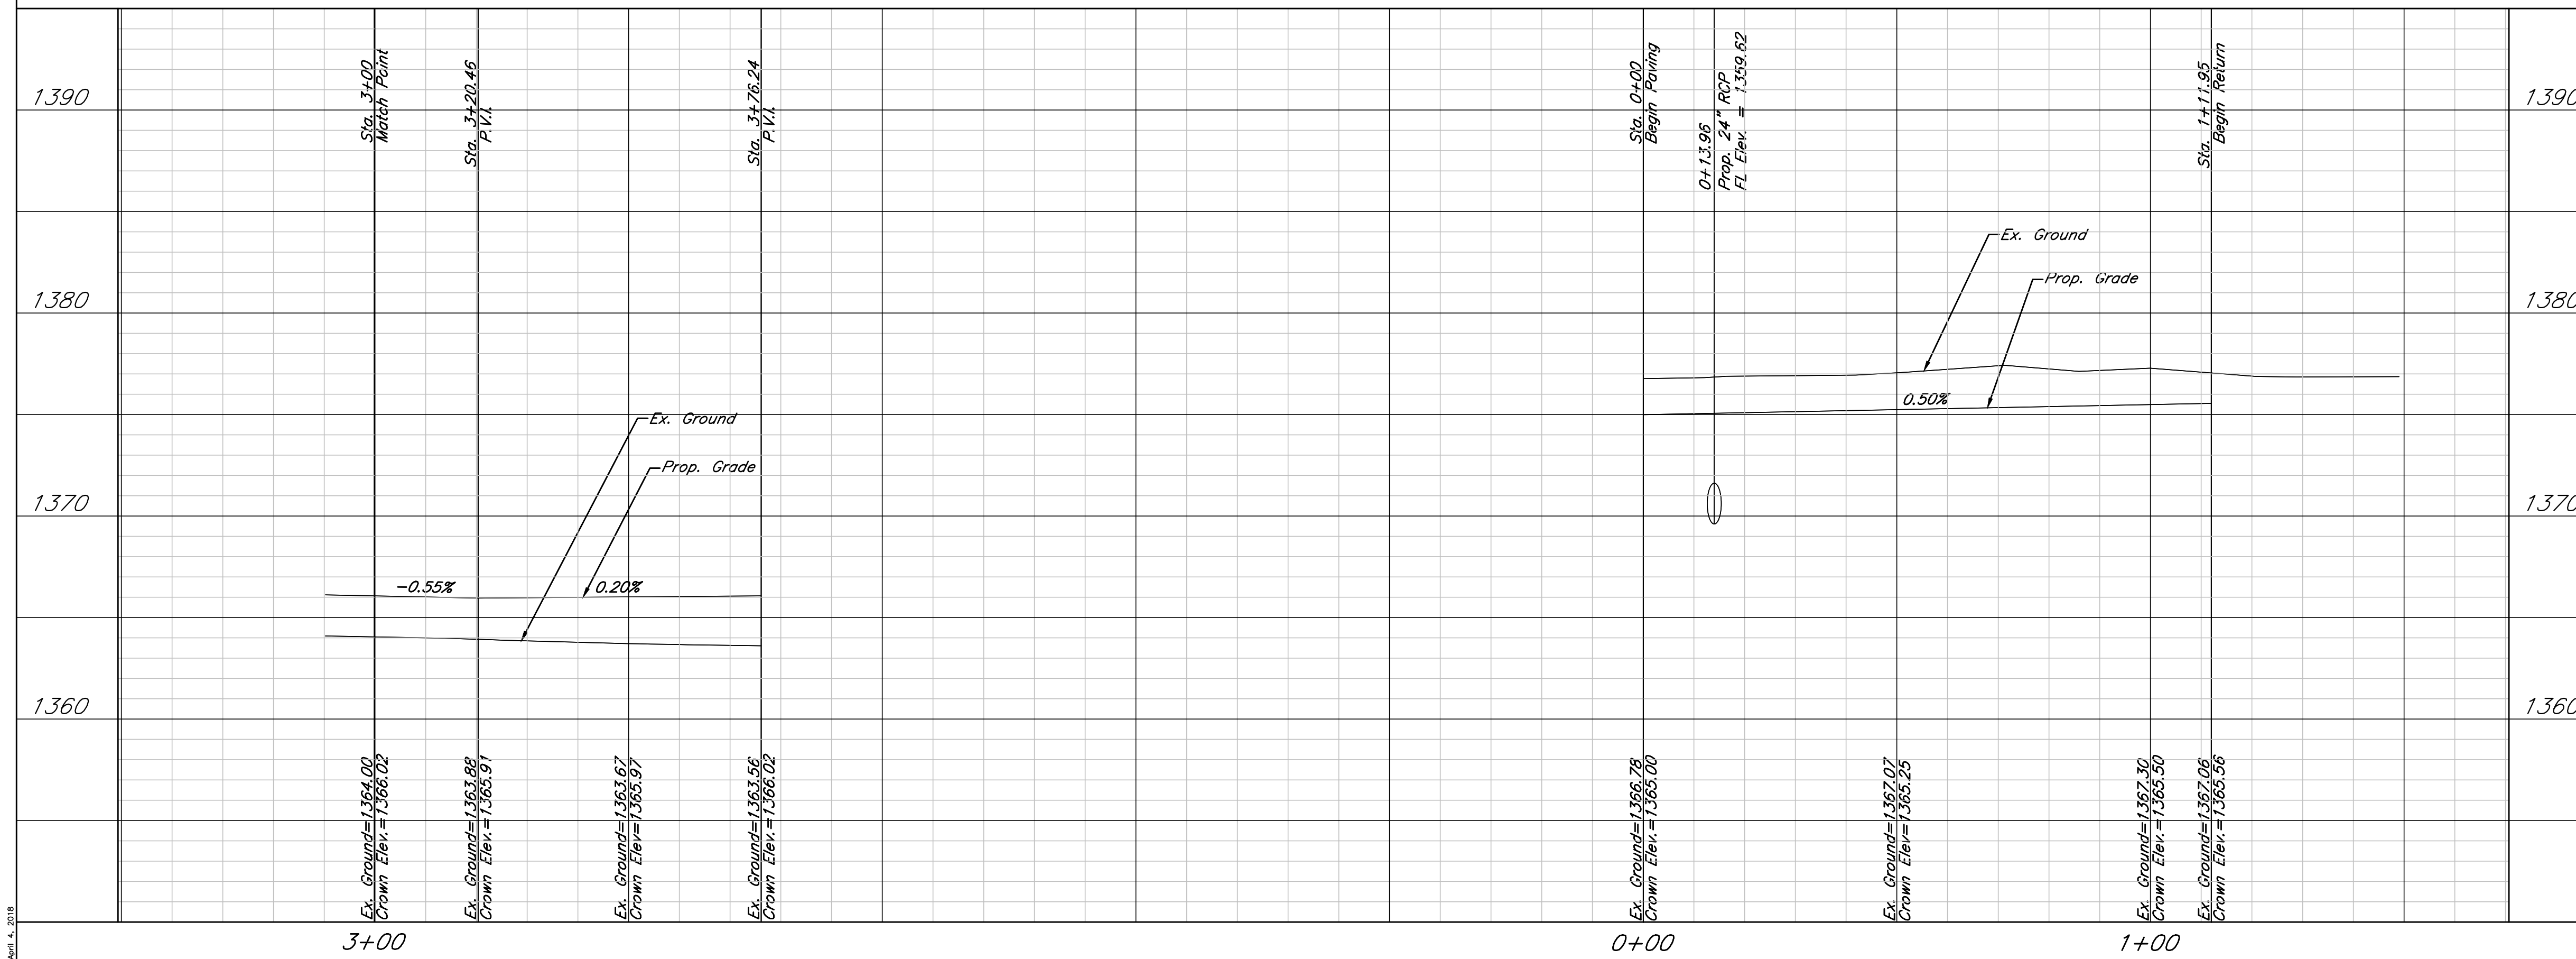

DATE: 1.25.2018
THIS SHEET HAS BEEN
SIGNED, SEALED AND
DATED ELECTRONICALLY.

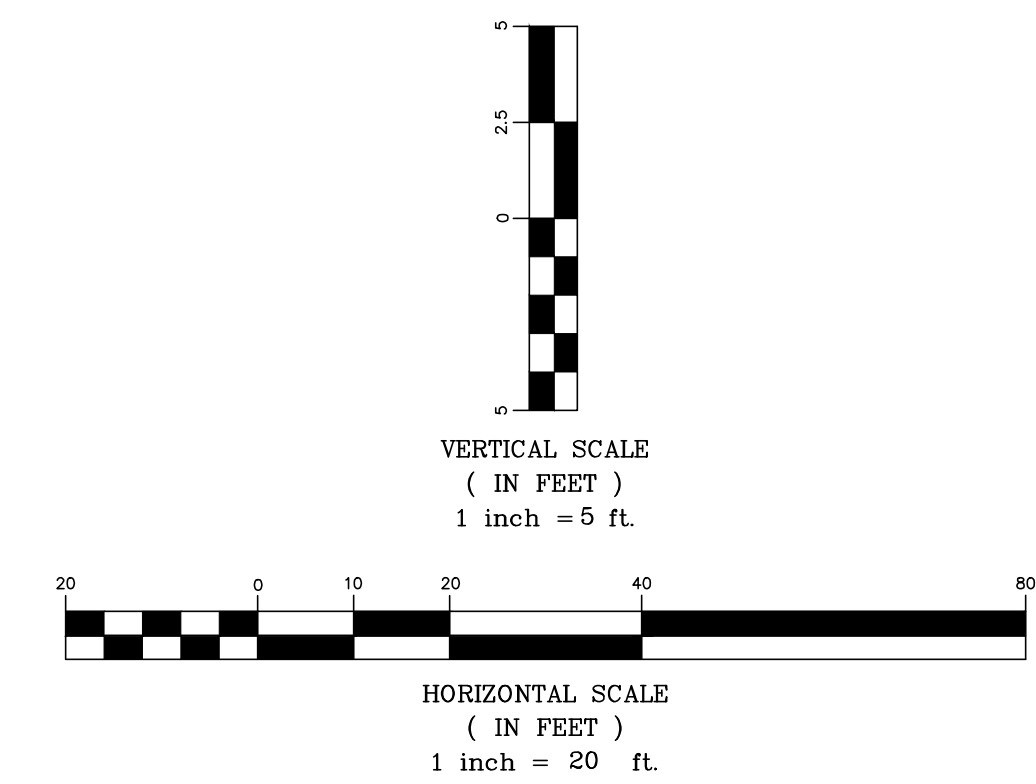

**Cheryl's Hollow 2nd Addition - Phase 2
Paving Plan and Profile**
Wichita, Kansas

| | | | | |
|--------------|-----------------------------|---------|-----------------|-------------------|
| | PROJECT NUMBER 472-85405 | | | SHEET 6 |
| | KEM NO. 17104 | FILE | DATE 11/2017 | |
| DESIGN KM | DRAWN SS | REVISED | | |

Nov. 4, 2018