



Note:
Subtract 0.25' from top of curb elevation
for top of roll type curb elevation.

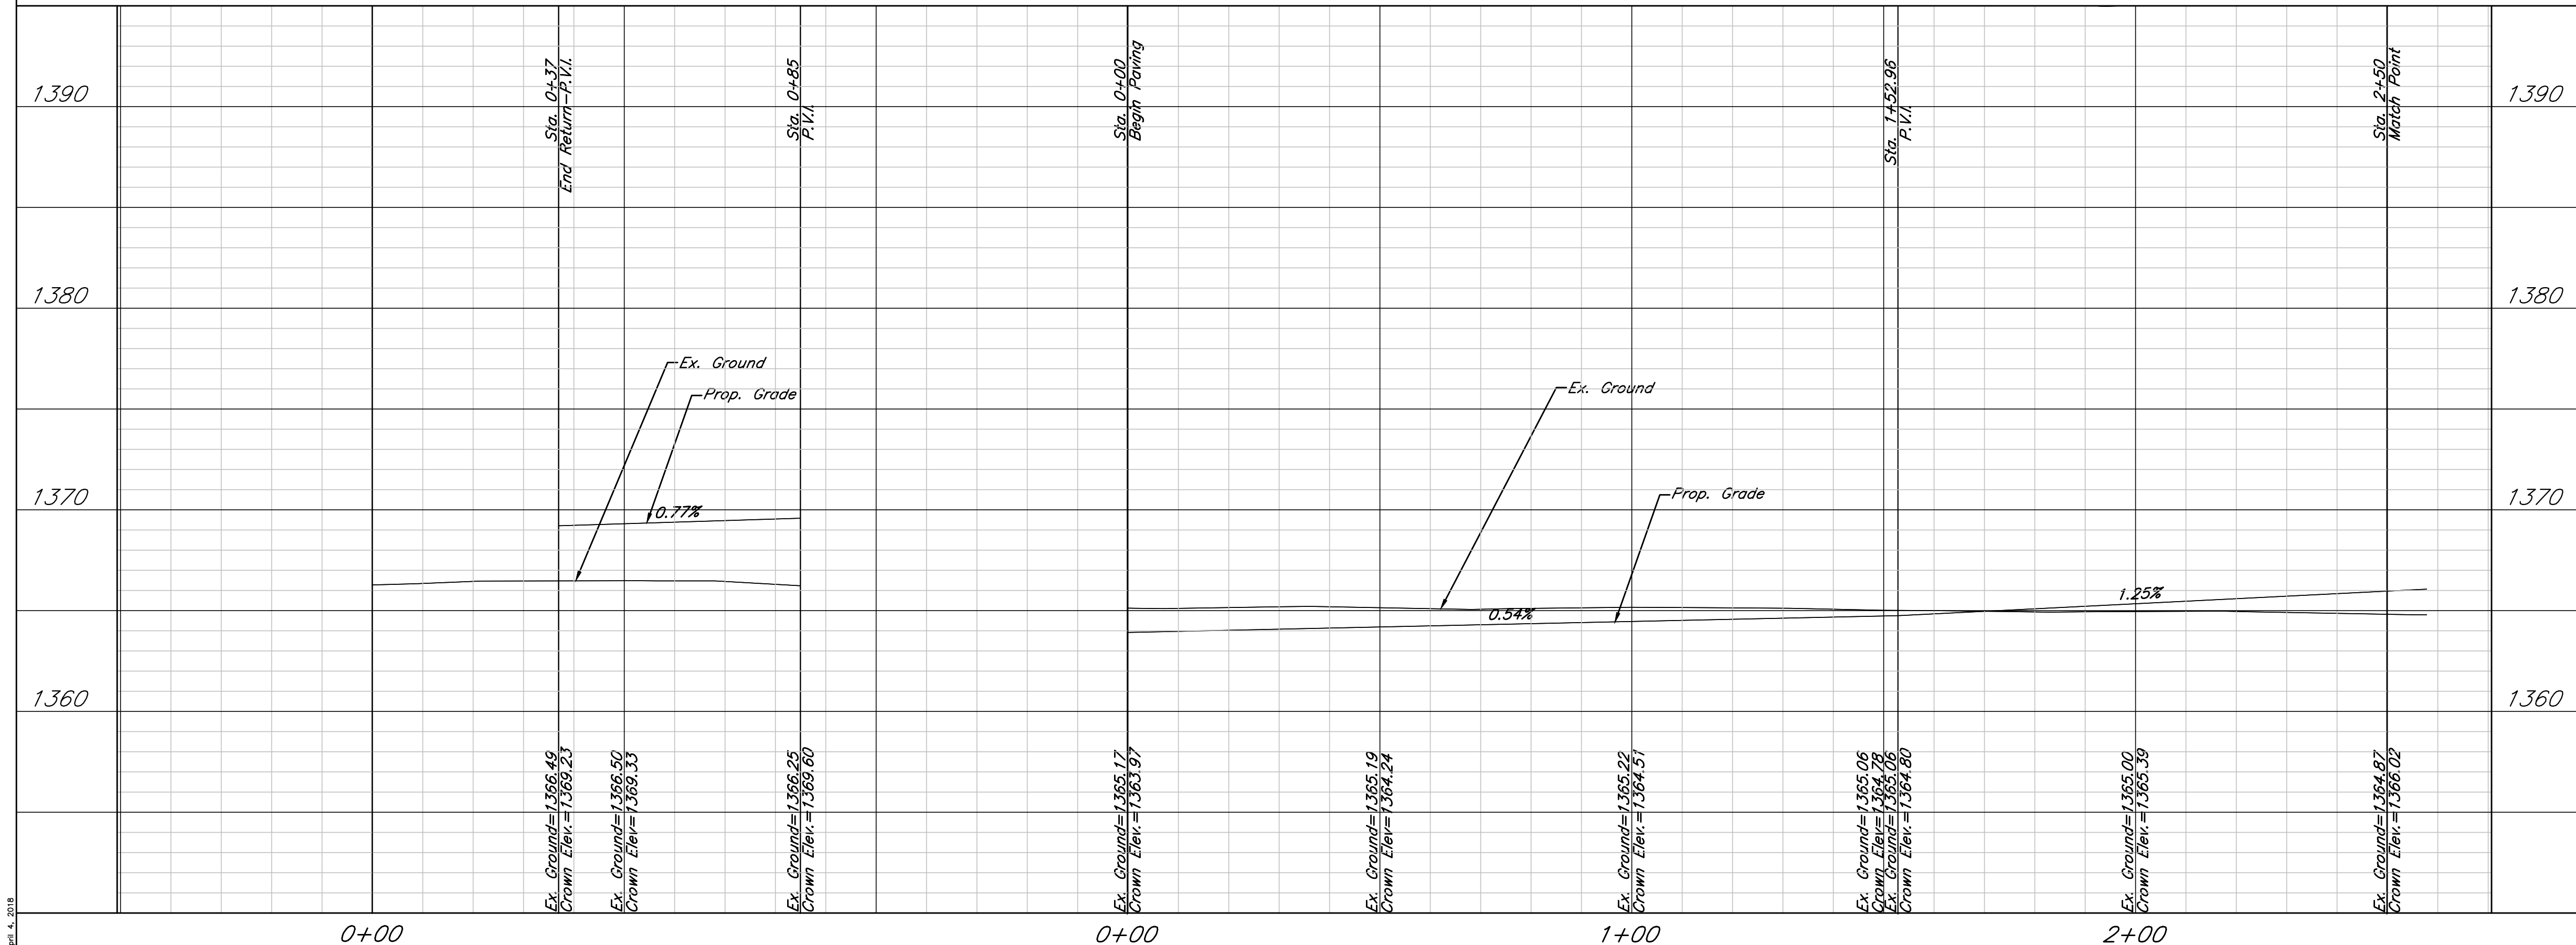

DATE: 1.25.2018
THIS SHEET HAS BEEN
SIGNED, SEALED AND
DATED ELECTRONICALLY

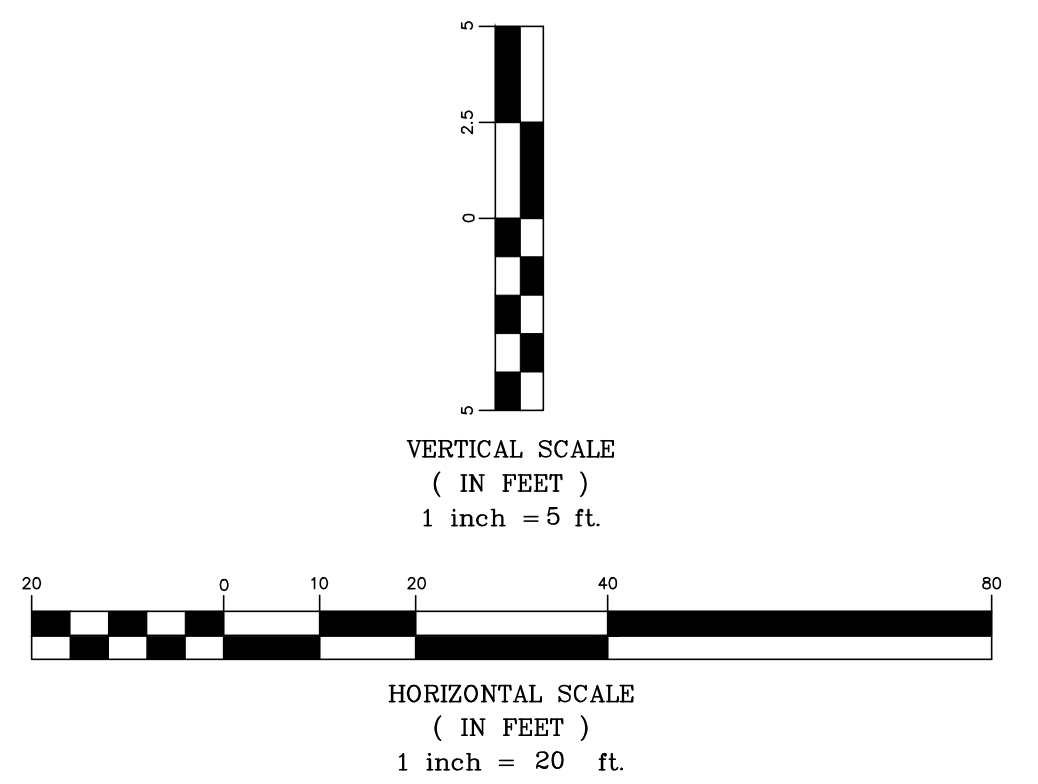

Cheryl's Hollow 2nd Addition - Phase 2
Paving Plan and Profile
Wichita, Kansas

	PROJECT NUMBER 472-85405			SHEET 7
	KEM NO. 17104	FILE	DATE 11/2017	
DESIGN KM	DRAWN SS	REVISED 04/04/2018		

Nov. 4, 2018