



Note:
Subtract 0.25' from top of curb elevation
for top of roll type curb elevation.

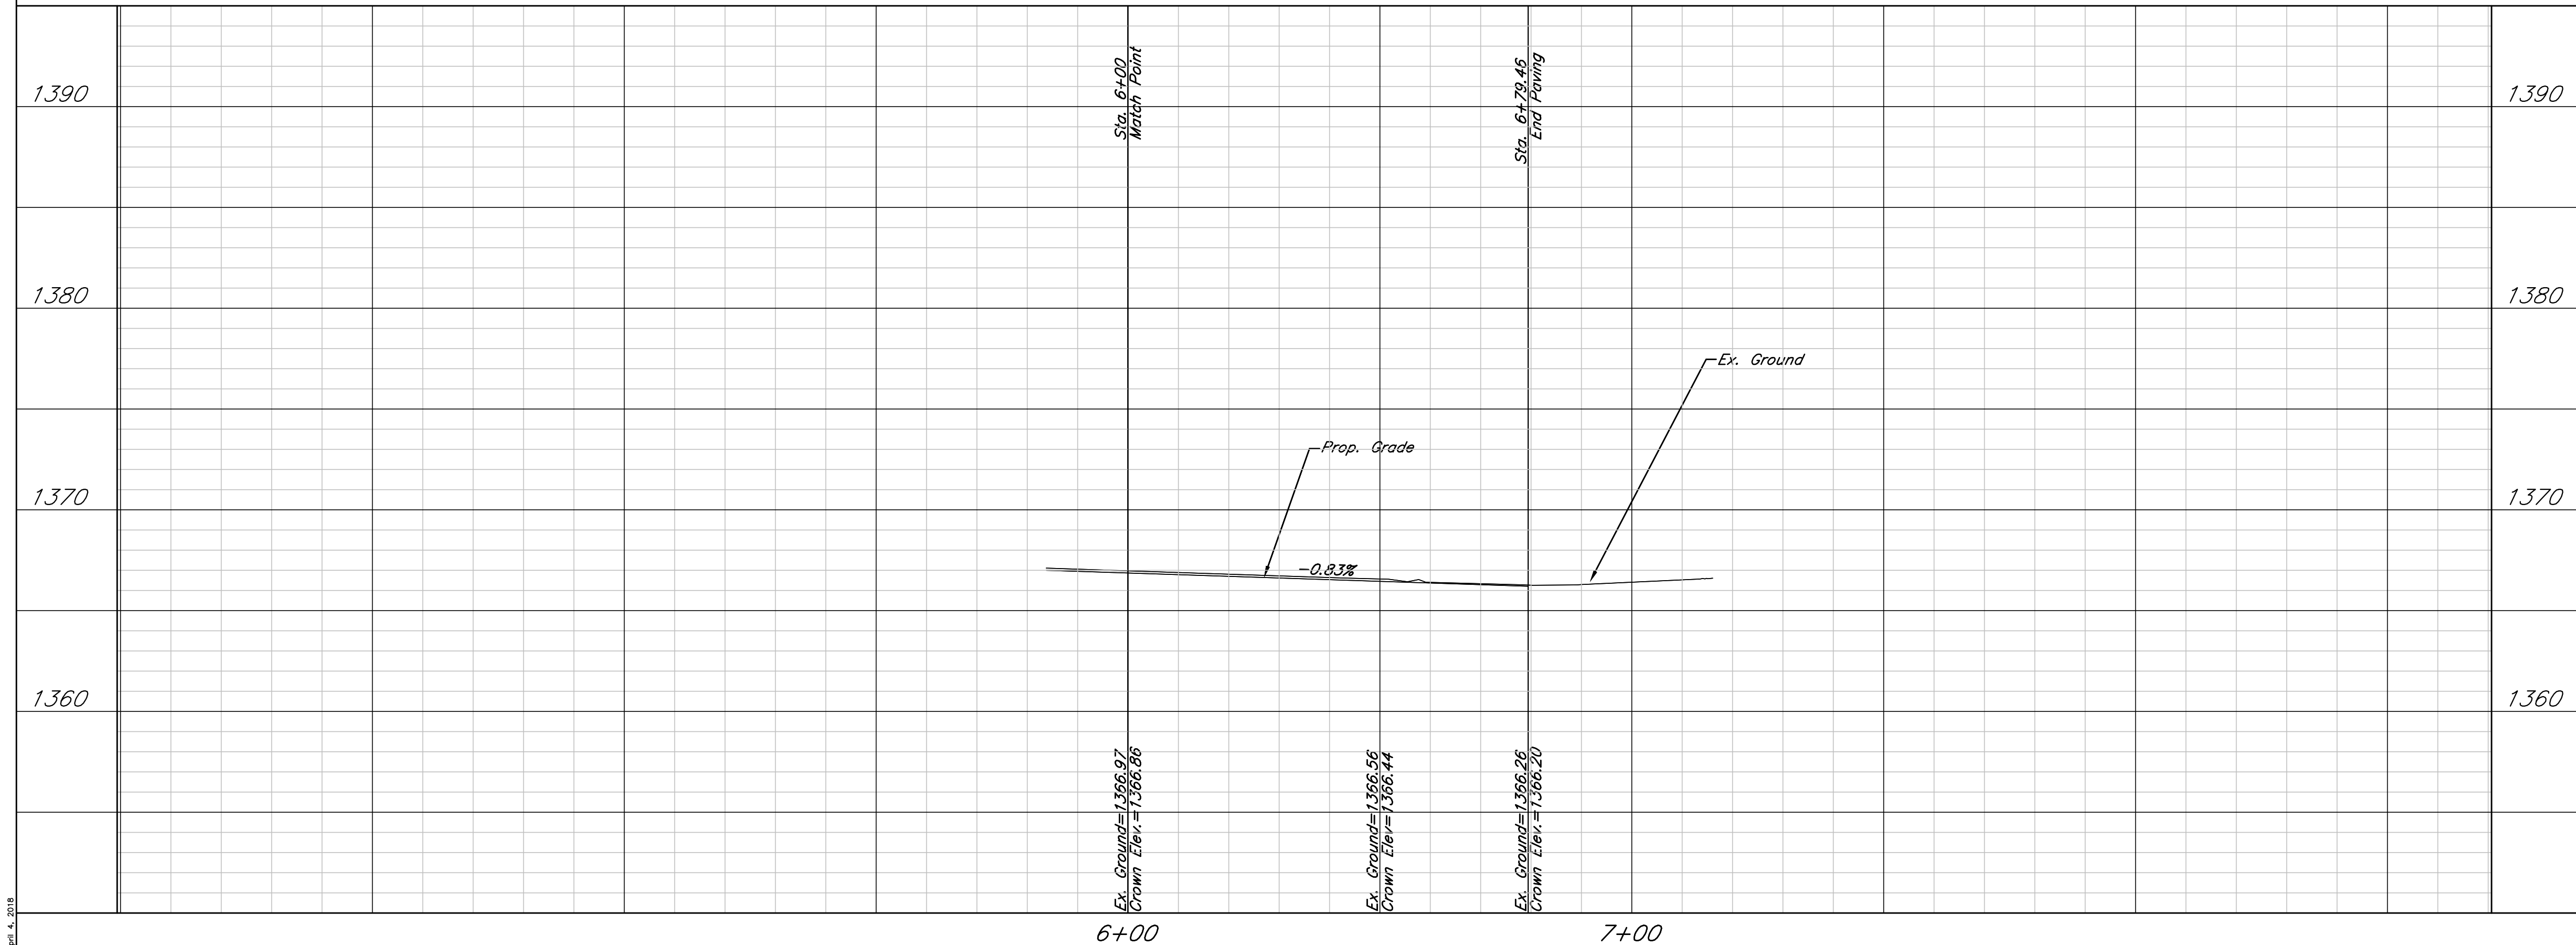

DATE: 1.25.2018
THIS SHEET HAS BEEN
SIGNED, SEALED AND
DATED ELECTRONICALLY

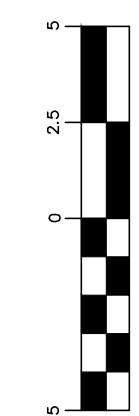

VERTICAL SCALE
(IN FEET)
1 inch = 5 ft.



HORIZONTAL SCALE
(IN FEET)
1 inch = 20 ft.

Cheryl's Hollow 2nd Addition - Phase 2
Paving Plan and Profile
Wichita, Kansas

 117 E. Lewis, Wichita, KS 67202 (316)264-0242	PROJECT NUMBER 472-85405			SHEET 9
	KEM NO. 17104 DESIGN KM	FILE SS DRAWN SS	DATE 11/2017 REVISED 04/04/2018	

April 4, 2018