




FHWA REGION NO.	STATE	PROJECT NO.	YEAR	SHEET NO.	TOTAL SHEETS
7	KANSAS	87 N-0092-01	1999	32	75

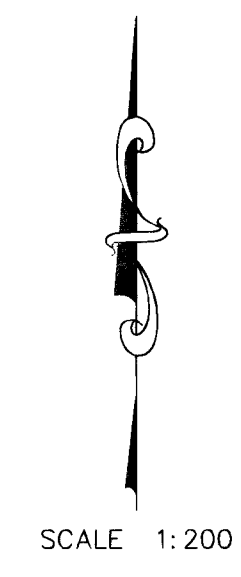

- LEGEND
- MAST ARM MOUNTED TRAFFIC SIGNAL W/ BACKPLATE (LENGTH OF MAST ARM)
  - VERTICAL BRACKET MOUNTED TRAFFIC SIGNAL
  - TRAFFIC SIGNAL POLE
  - TRAFFIC SIGNAL POLE DESIGNATION NUMBER
  - TRAFFIC SIGNAL HEAD W/ TYPE DESIGNATION
  - PEDESTRIAN SIGNAL AND PUSHBUTTON
  - CONTROLLER
  - SERVICE BOX
  - JUNCTION BOX
  - VEHICLE DETECTOR LOOP
  - LUMINAIRE

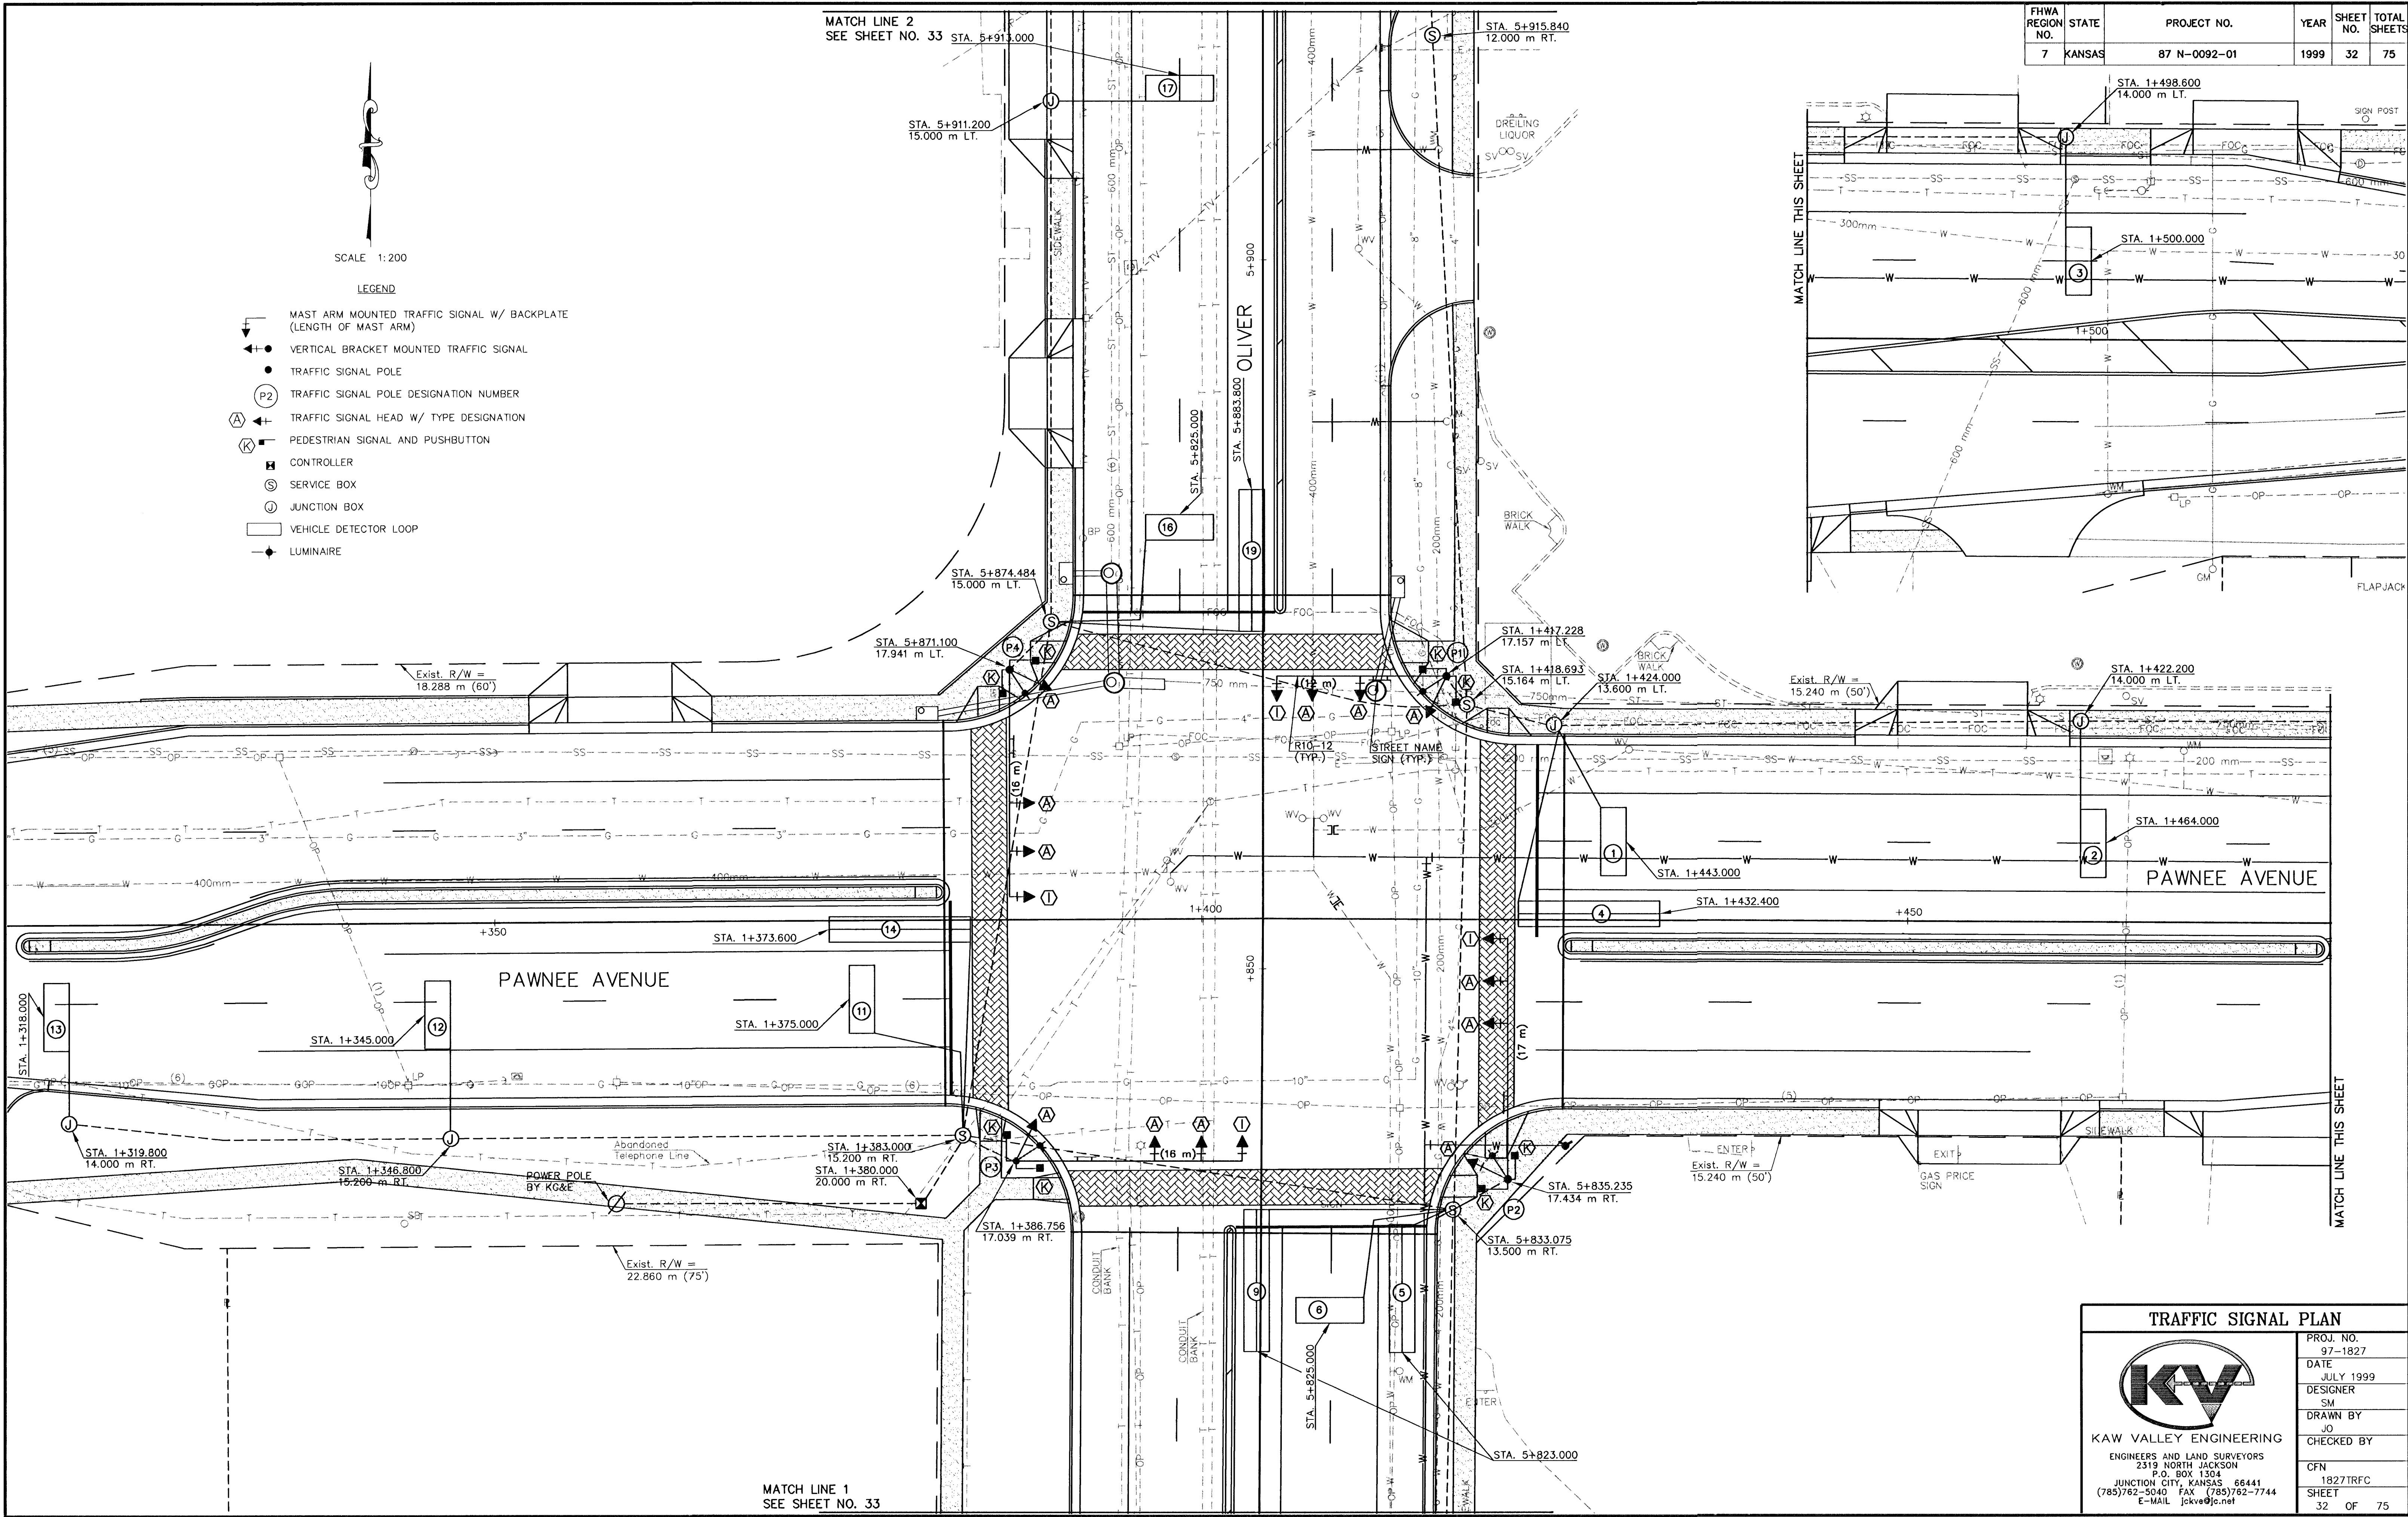

**TRAFFIC SIGNAL PLAN**

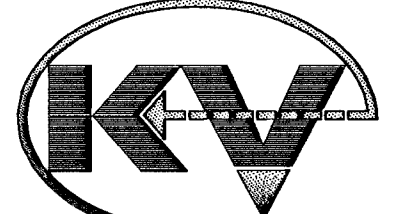

**KAW VALLEY ENGINEERING**  
ENGINEERS AND LAND SURVEYORS  
2319 NORTH JACKSON  
P.O. BOX 1304  
JUNCTION CITY, KANSAS 66441  
(785)762-5040 FAX (785)762-7744  
E-MAIL jkve@jo.net

PROJ. NO.	97-1827
DATE	JULY 1999
DESIGNER	SM
DRAWN BY	JO
CHECKED BY	CFN
SHEET	1827TRFC
TOTAL SHEETS	32 OF 75

I:\Dwg\1827\1827TRFC.dwg Mon May 01 14:58:23 2000 JJJ.LI