




FHWA REGION NO.	STATE	PROJECT NO.	YEAR	SHEET NO.	TOTAL SHEETS
7	KANSAS	87 N-0092-01	1999	47	75

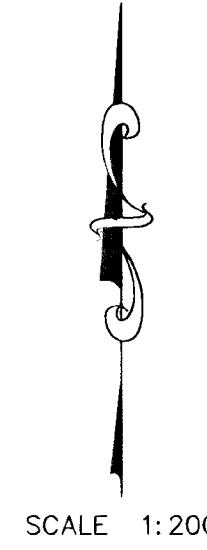

- (A) PAVEMENT MARKING (PATTERNED COLD PLASTIC)(WHITE)(150 mm)
- \* (A) PAVEMENT MARKING (PATTERNED COLD PLASTIC)(SOLID WHITE DASHED)(150 mm)
- (B) PAVEMENT MARKING (HIGH DURABILITY)(WHITE)(300 mm)
- (C) PAVEMENT MARKING (HIGH DURABILITY)(WHITE)(600 mm)
- (D) PAVEMENT MARKING (PATTERNED COLD PLASTIC)(YELLOW)(2-100 mm)
- (E) PAVEMENT MARKING (PATTERNED COLD PLASTIC)(YELLOW)(300 mm)
- (F) PAVEMENT MARKING (PATTERNED COLD PLASTIC)(YELLOW)(100 mm)

ALL DIMENSIONS REFERENCING DOUBLE YELLOW LINES SHOULD BE TAKEN AS IF TO BE TO THE CENTER OF THE SPACE BETWEEN THE TWO DOUBLE YELLOW LINES.

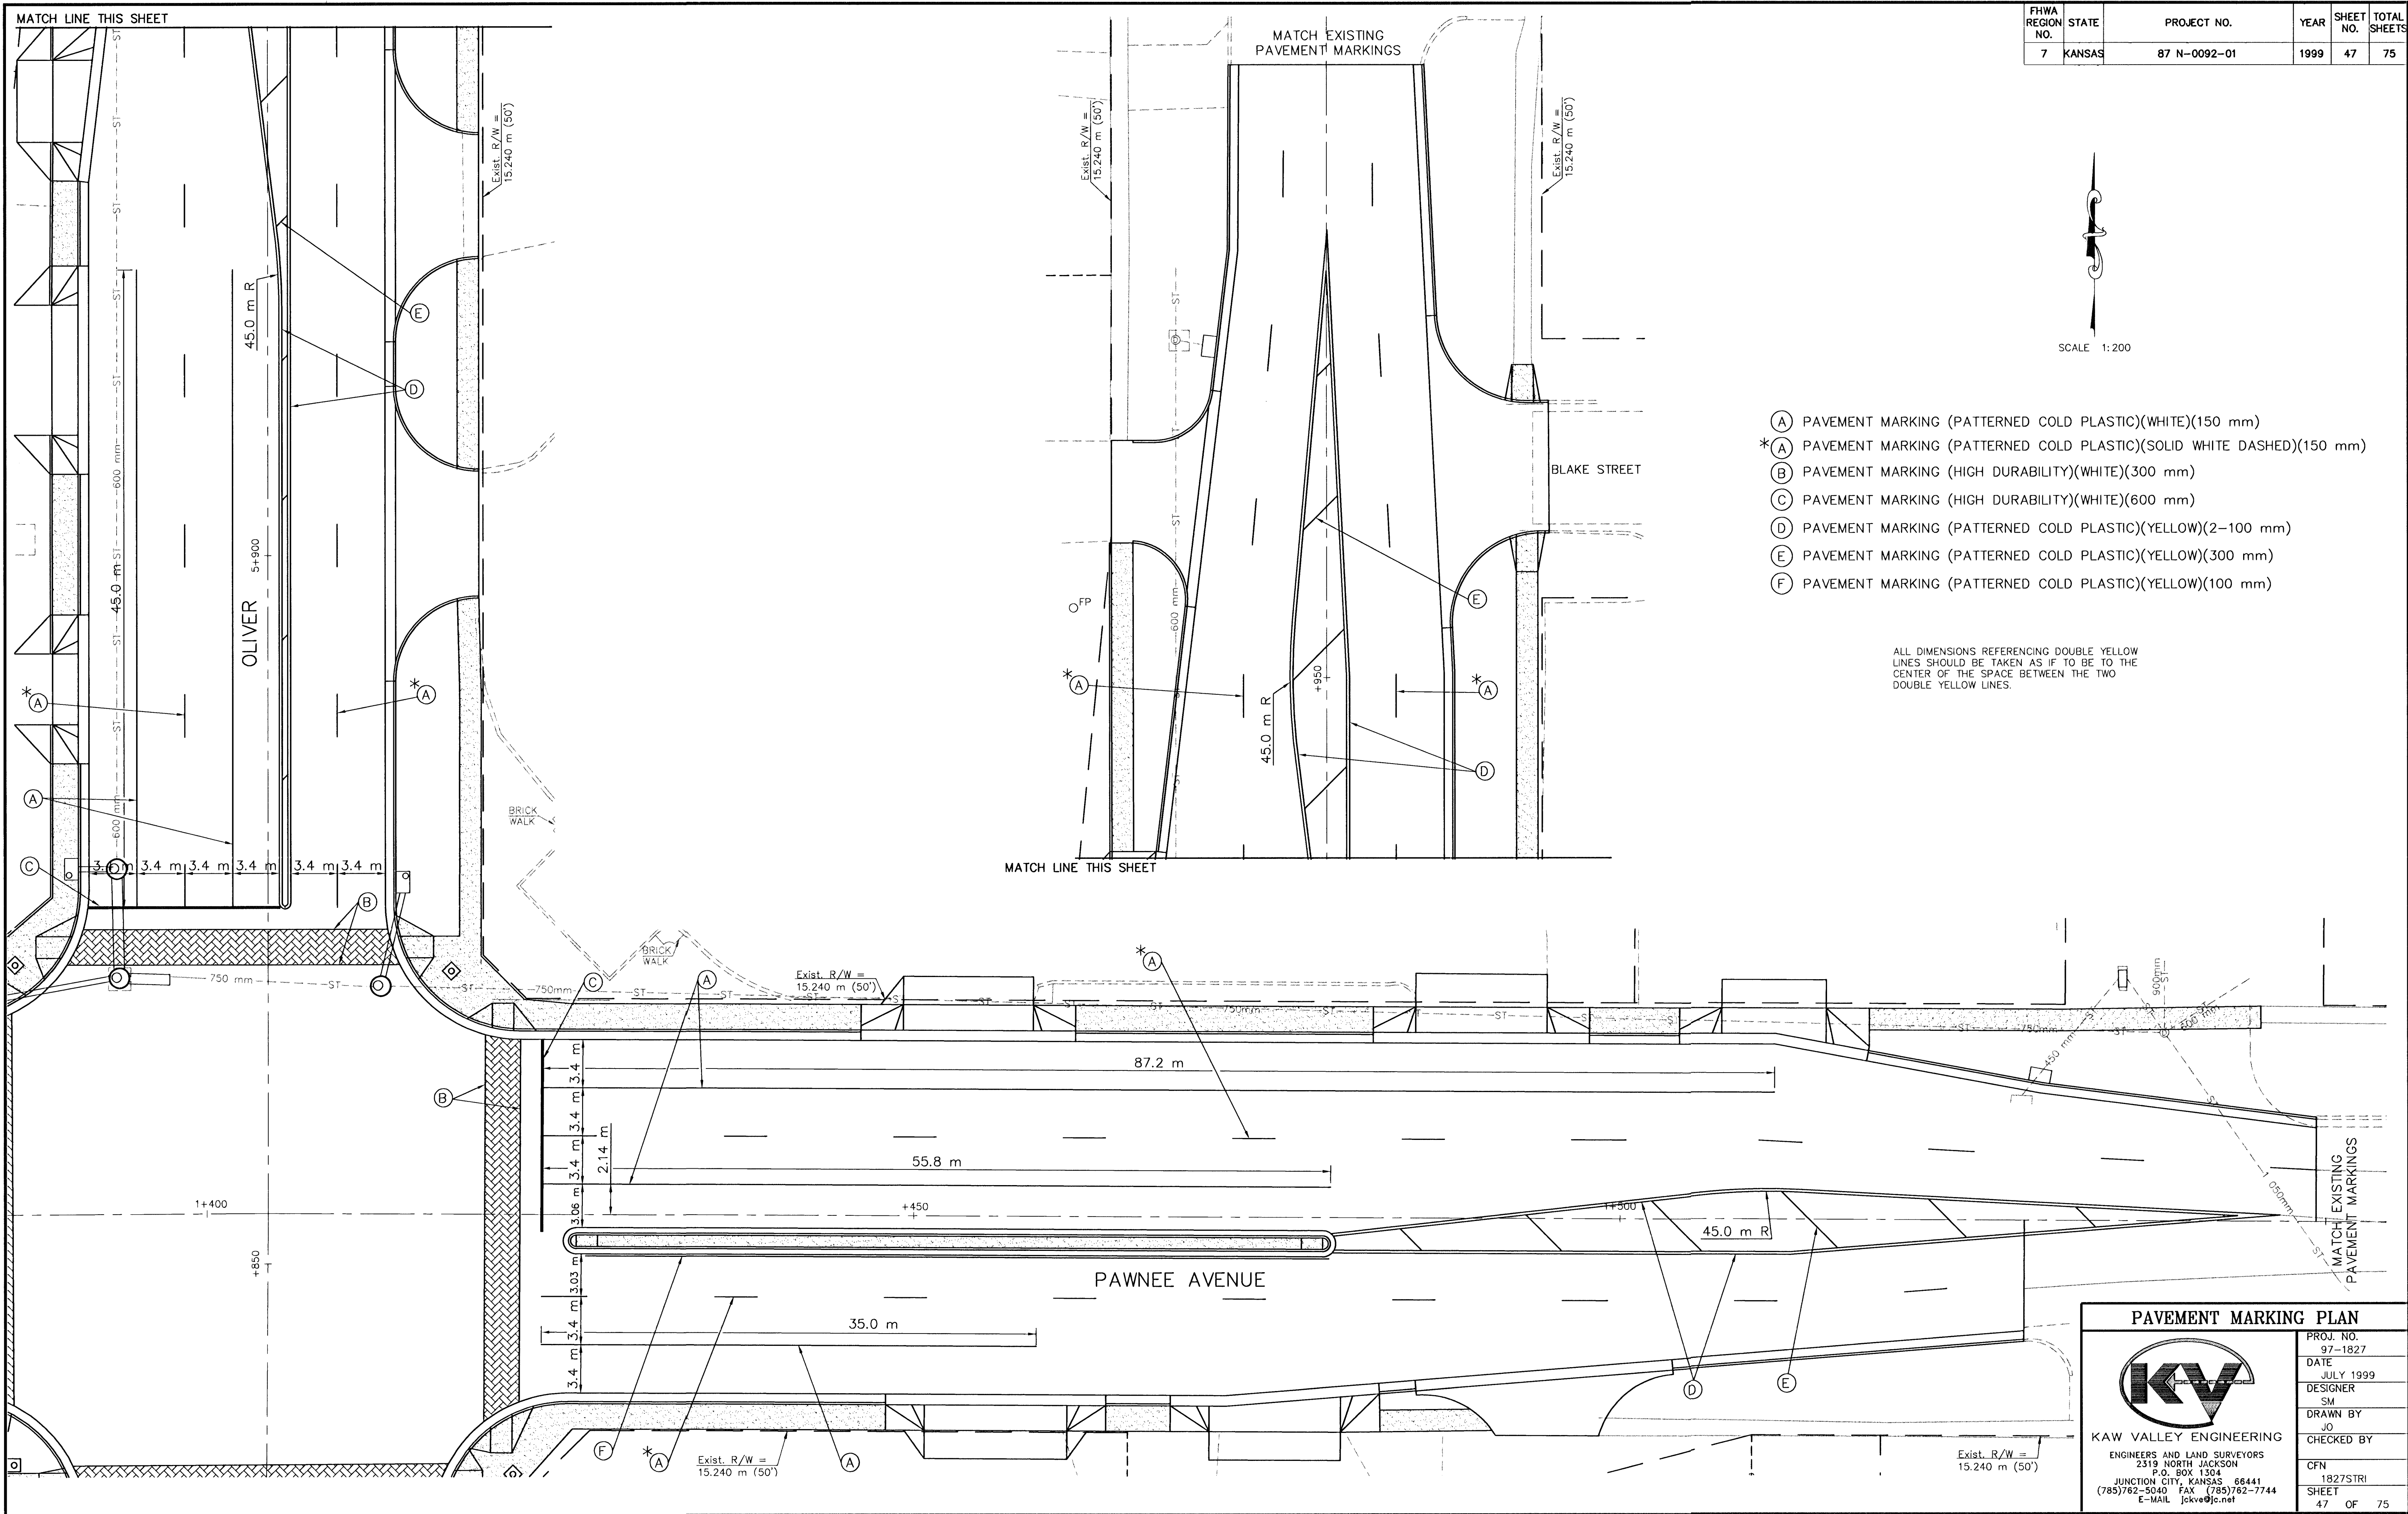

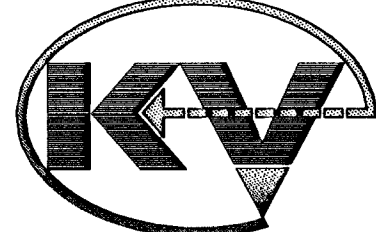PAVEMENT MARKING PLAN	
	PROJ. NO. 97-1827
	DATE JULY 1999
<b>KAW VALLEY ENGINEERING</b> ENGINEERS AND LAND SURVEYORS 2319 NORTH JACKSON P.O. BOX 1304 JUNCTION CITY, KANSAS 66441 (785)762-5040 FAX (785)762-7744 E-MAIL jskve@kc.net	DESIGNER SM
	DRAWN BY JO
	CHECKED BY CFN
	1827STR1
	SHEET 47 OF 75

jskve\jck\71827\str1.dwg Mon May 01 15:00:02 2000 JKLIE