


FHWA REGION NO.	STATE	PROJECT NO.	YEAR	SHEET NO.	TOTAL SHEETS
7	KANSAS	87 N-0092-01	1999	54	75

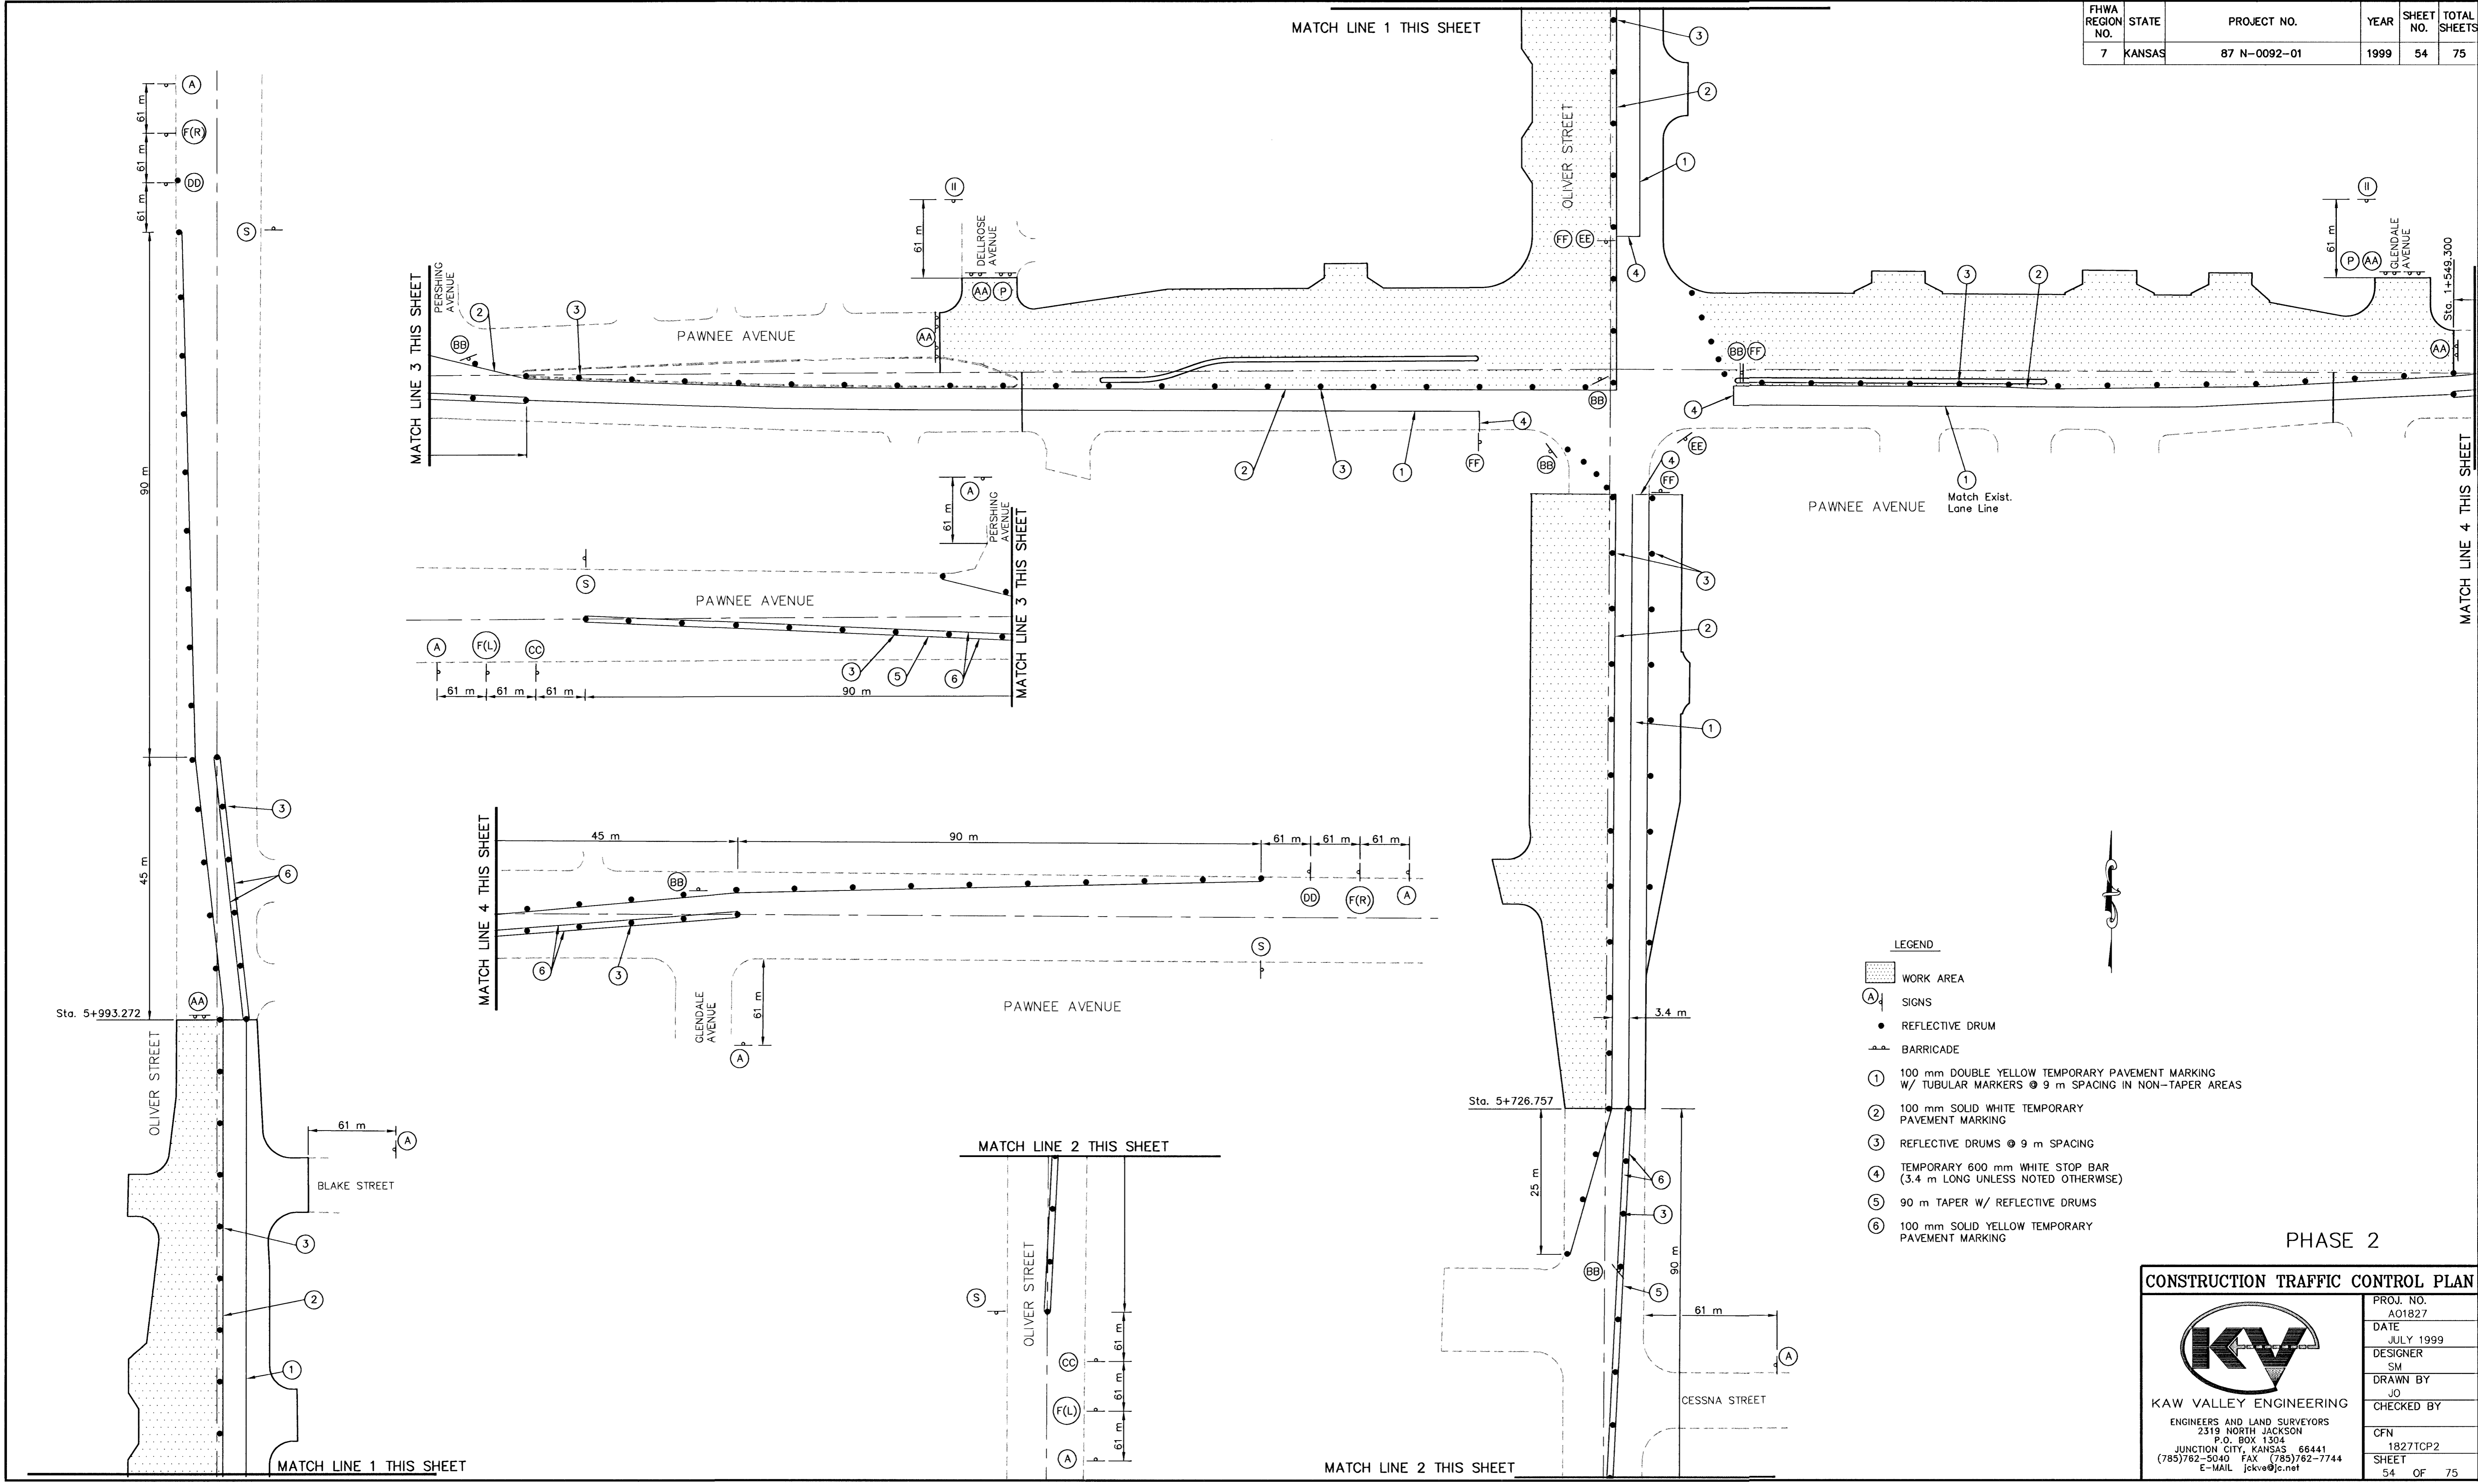

- LEGEND**
- WORK AREA
  - SIGNS
  - REFLECTIVE DRUM
  - BARRICADE
  - 100 mm DOUBLE YELLOW TEMPORARY PAVEMENT MARKING W/ TUBULAR MARKERS @ 9 m SPACING IN NON-TAPER AREAS
  - 100 mm SOLID WHITE TEMPORARY PAVEMENT MARKING
  - REFLECTIVE DRUMS @ 9 m SPACING
  - TEMPORARY 600 mm WHITE STOP BAR (3.4 m LONG UNLESS NOTED OTHERWISE)
  - 90 m TAPER W/ REFLECTIVE DRUMS
  - 100 mm SOLID YELLOW TEMPORARY PAVEMENT MARKING

PHASE 2

<b>CONSTRUCTION TRAFFIC CONTROL PLAN</b>	
<b>KAW VALLEY ENGINEERING</b>	
ENGINEERS AND LAND SURVEYORS 2319 NORTH JACKSON P.O. BOX 1304 JUNCTION CITY, KANSAS 66441 (785)762-5040 FAX (785)762-7744 E-MAIL jkva@kc.net	
PROJ. NO. A01827	DATE JULY 1999
DESIGNER SM	DRAWN BY JO
CHECKED BY	CFN
1827TCP2	
SHEET 54 OF 75	

L:\p\dms\1827\1827tcp2.dwg Fr, Jan 21 09:29:52 2000 JULIE