


FHWA REGION NO.	STATE	PROJECT NO.	YEAR	SHEET NO.	TOTAL SHEETS
7	KANSAS	87 N-0092-01	1999	55	75

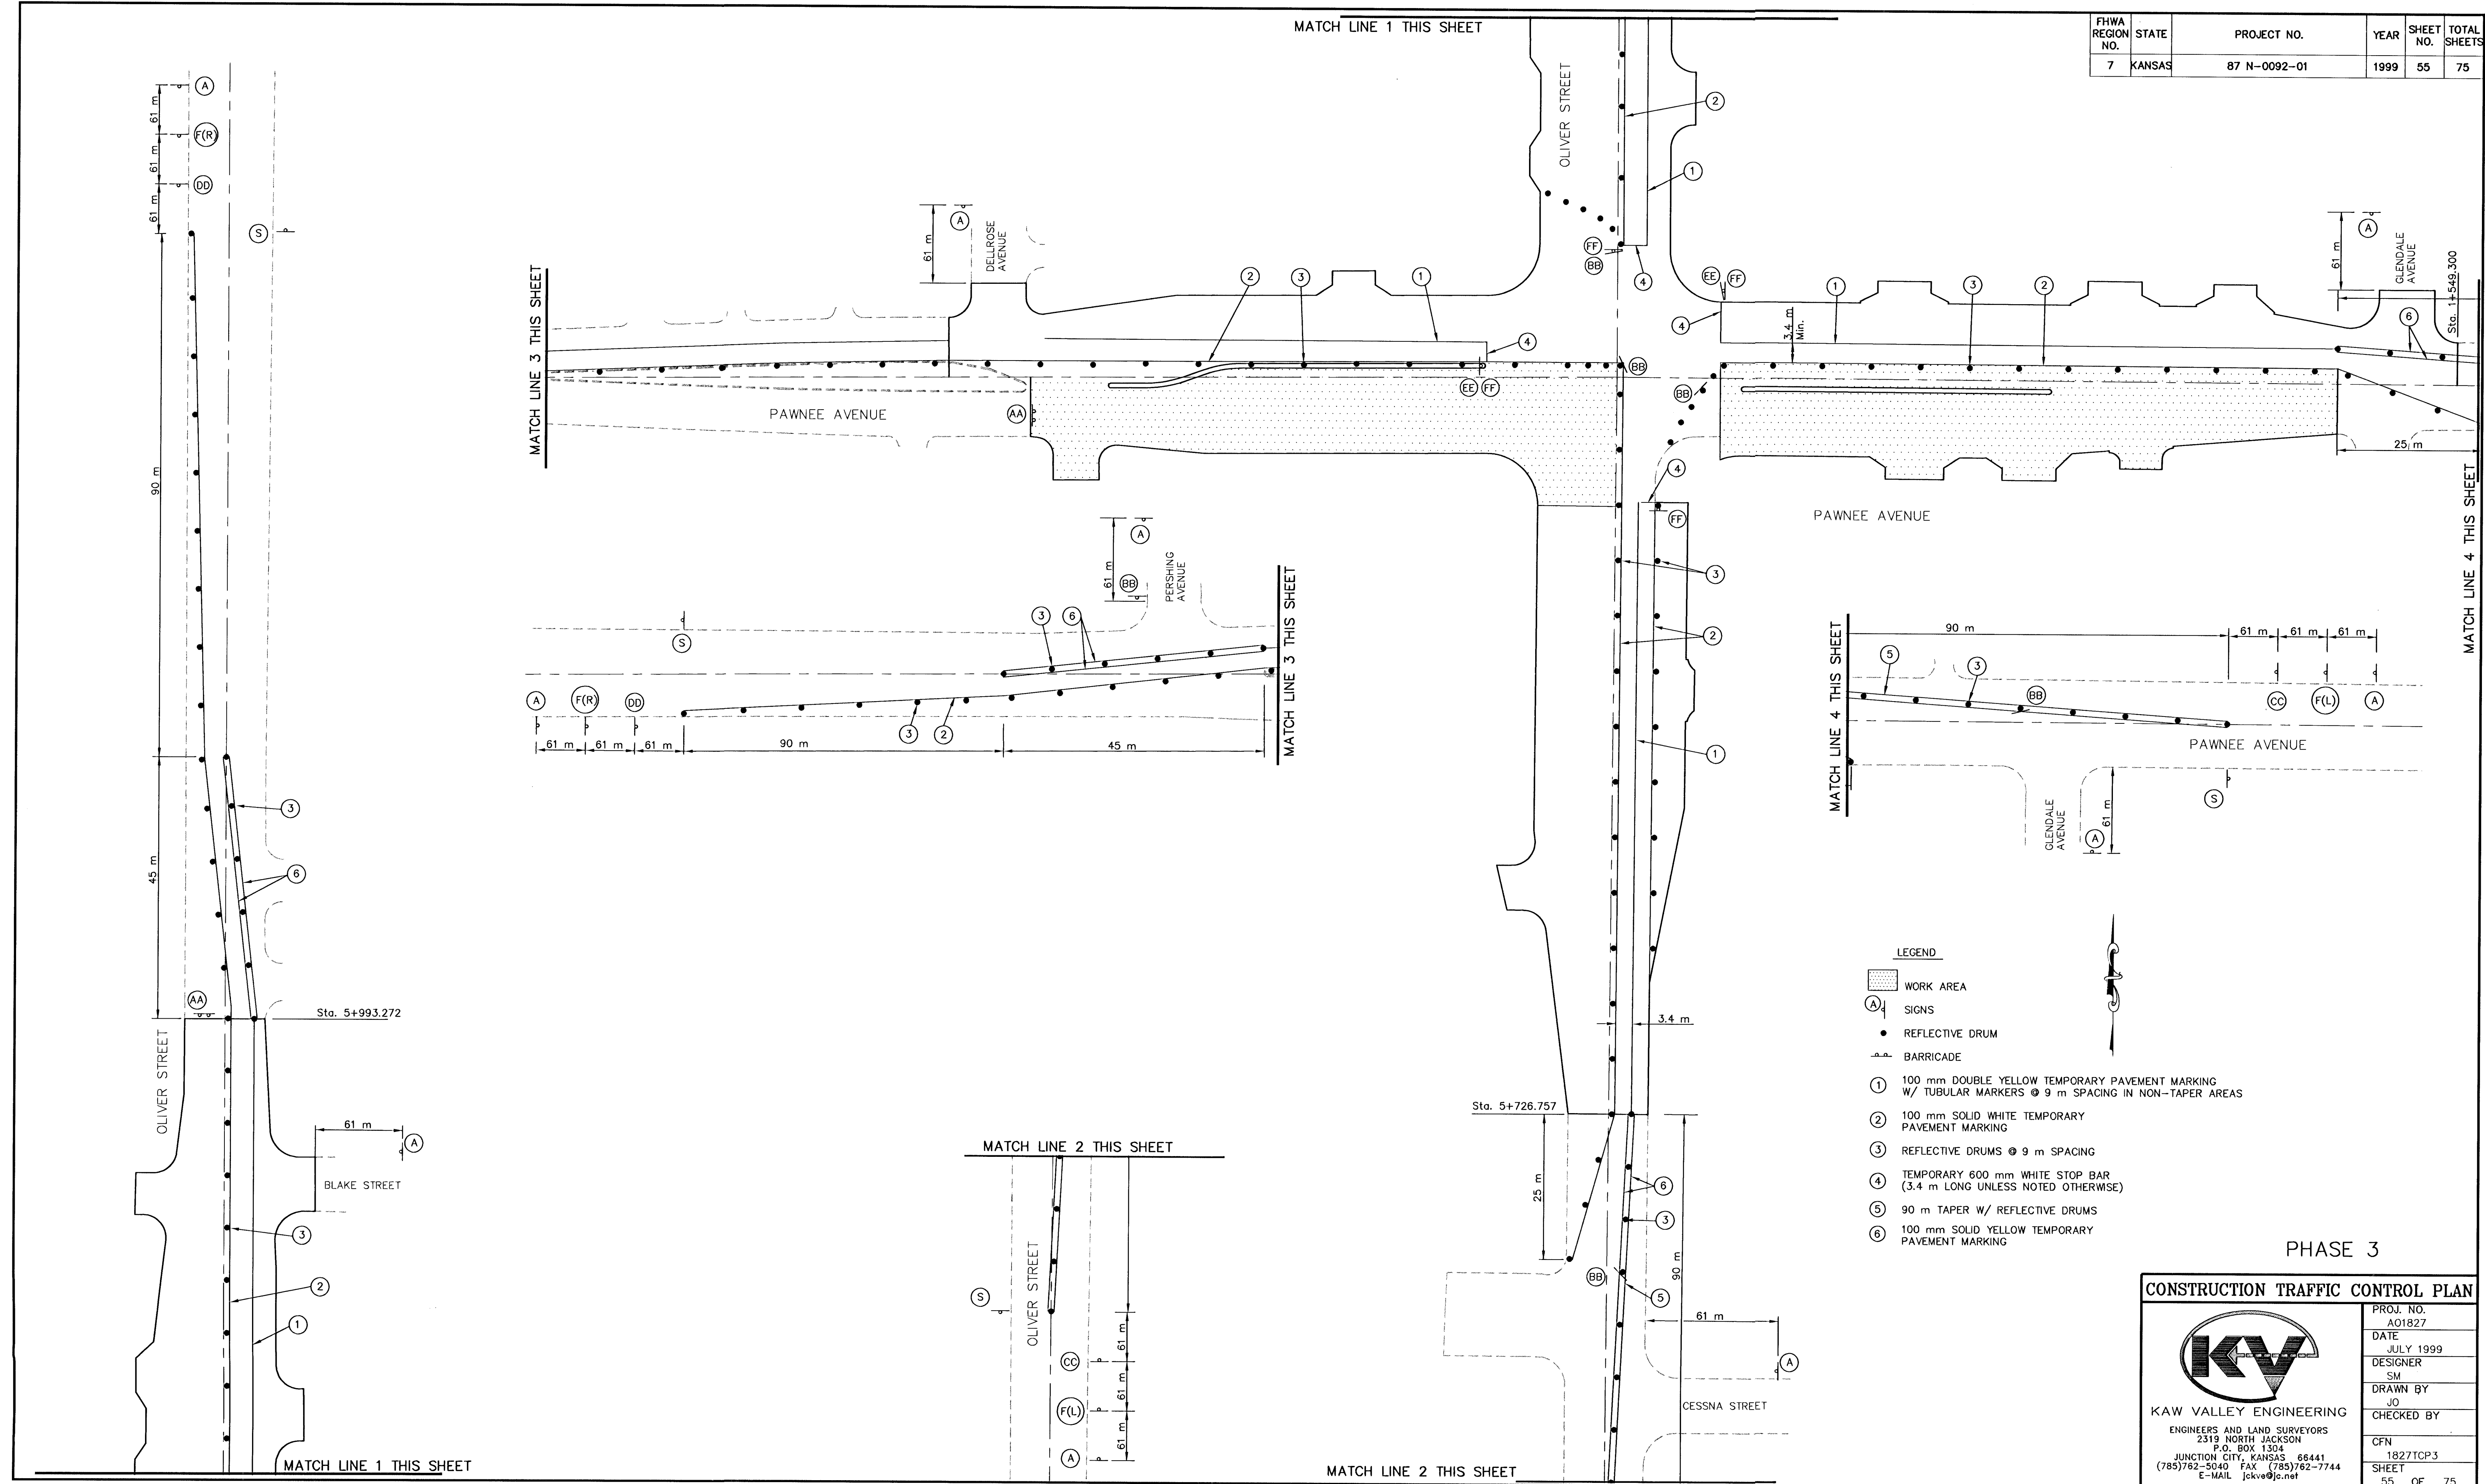

- LEGEND**
- WORK AREA
  - SIGNS
  - REFLECTIVE DRUM
  - BARRICADE
  - 100 mm DOUBLE YELLOW TEMPORARY PAVEMENT MARKING W/ TUBULAR MARKERS @ 9 m SPACING IN NON-TAPER AREAS
  - 100 mm SOLID WHITE TEMPORARY PAVEMENT MARKING
  - REFLECTIVE DRUMS @ 9 m SPACING
  - TEMPORARY 600 mm WHITE STOP BAR (3.4 m LONG UNLESS NOTED OTHERWISE)
  - 90 m TAPER W/ REFLECTIVE DRUMS
  - 100 mm SOLID YELLOW TEMPORARY PAVEMENT MARKING

PHASE 3

CONSTRUCTION TRAFFIC CONTROL PLAN	
	PROJ. NO. A01827
	DATE JULY 1999
<b>KAW VALLEY ENGINEERING</b> ENGINEERS AND LAND SURVEYORS 2319 NORTH JACKSON P.O. BOX 1304 JUNCTION CITY, KANSAS 66441 (785)762-5040 FAX (785)762-7744 E-MAIL jckvo@jce.net	DESIGNER SM
	DRAWN BY JO
	CHECKED BY
	CFN 1827TCP3
	SHEET 55 OF 75