


FHWA REGION NO.	STATE	PROJECT NO.	YEAR	SHEET NO.	TOTAL SHEETS
7	KANSAS	87 N-0092-01	1999	58	75

MATCH LINE 1 THIS SHEET

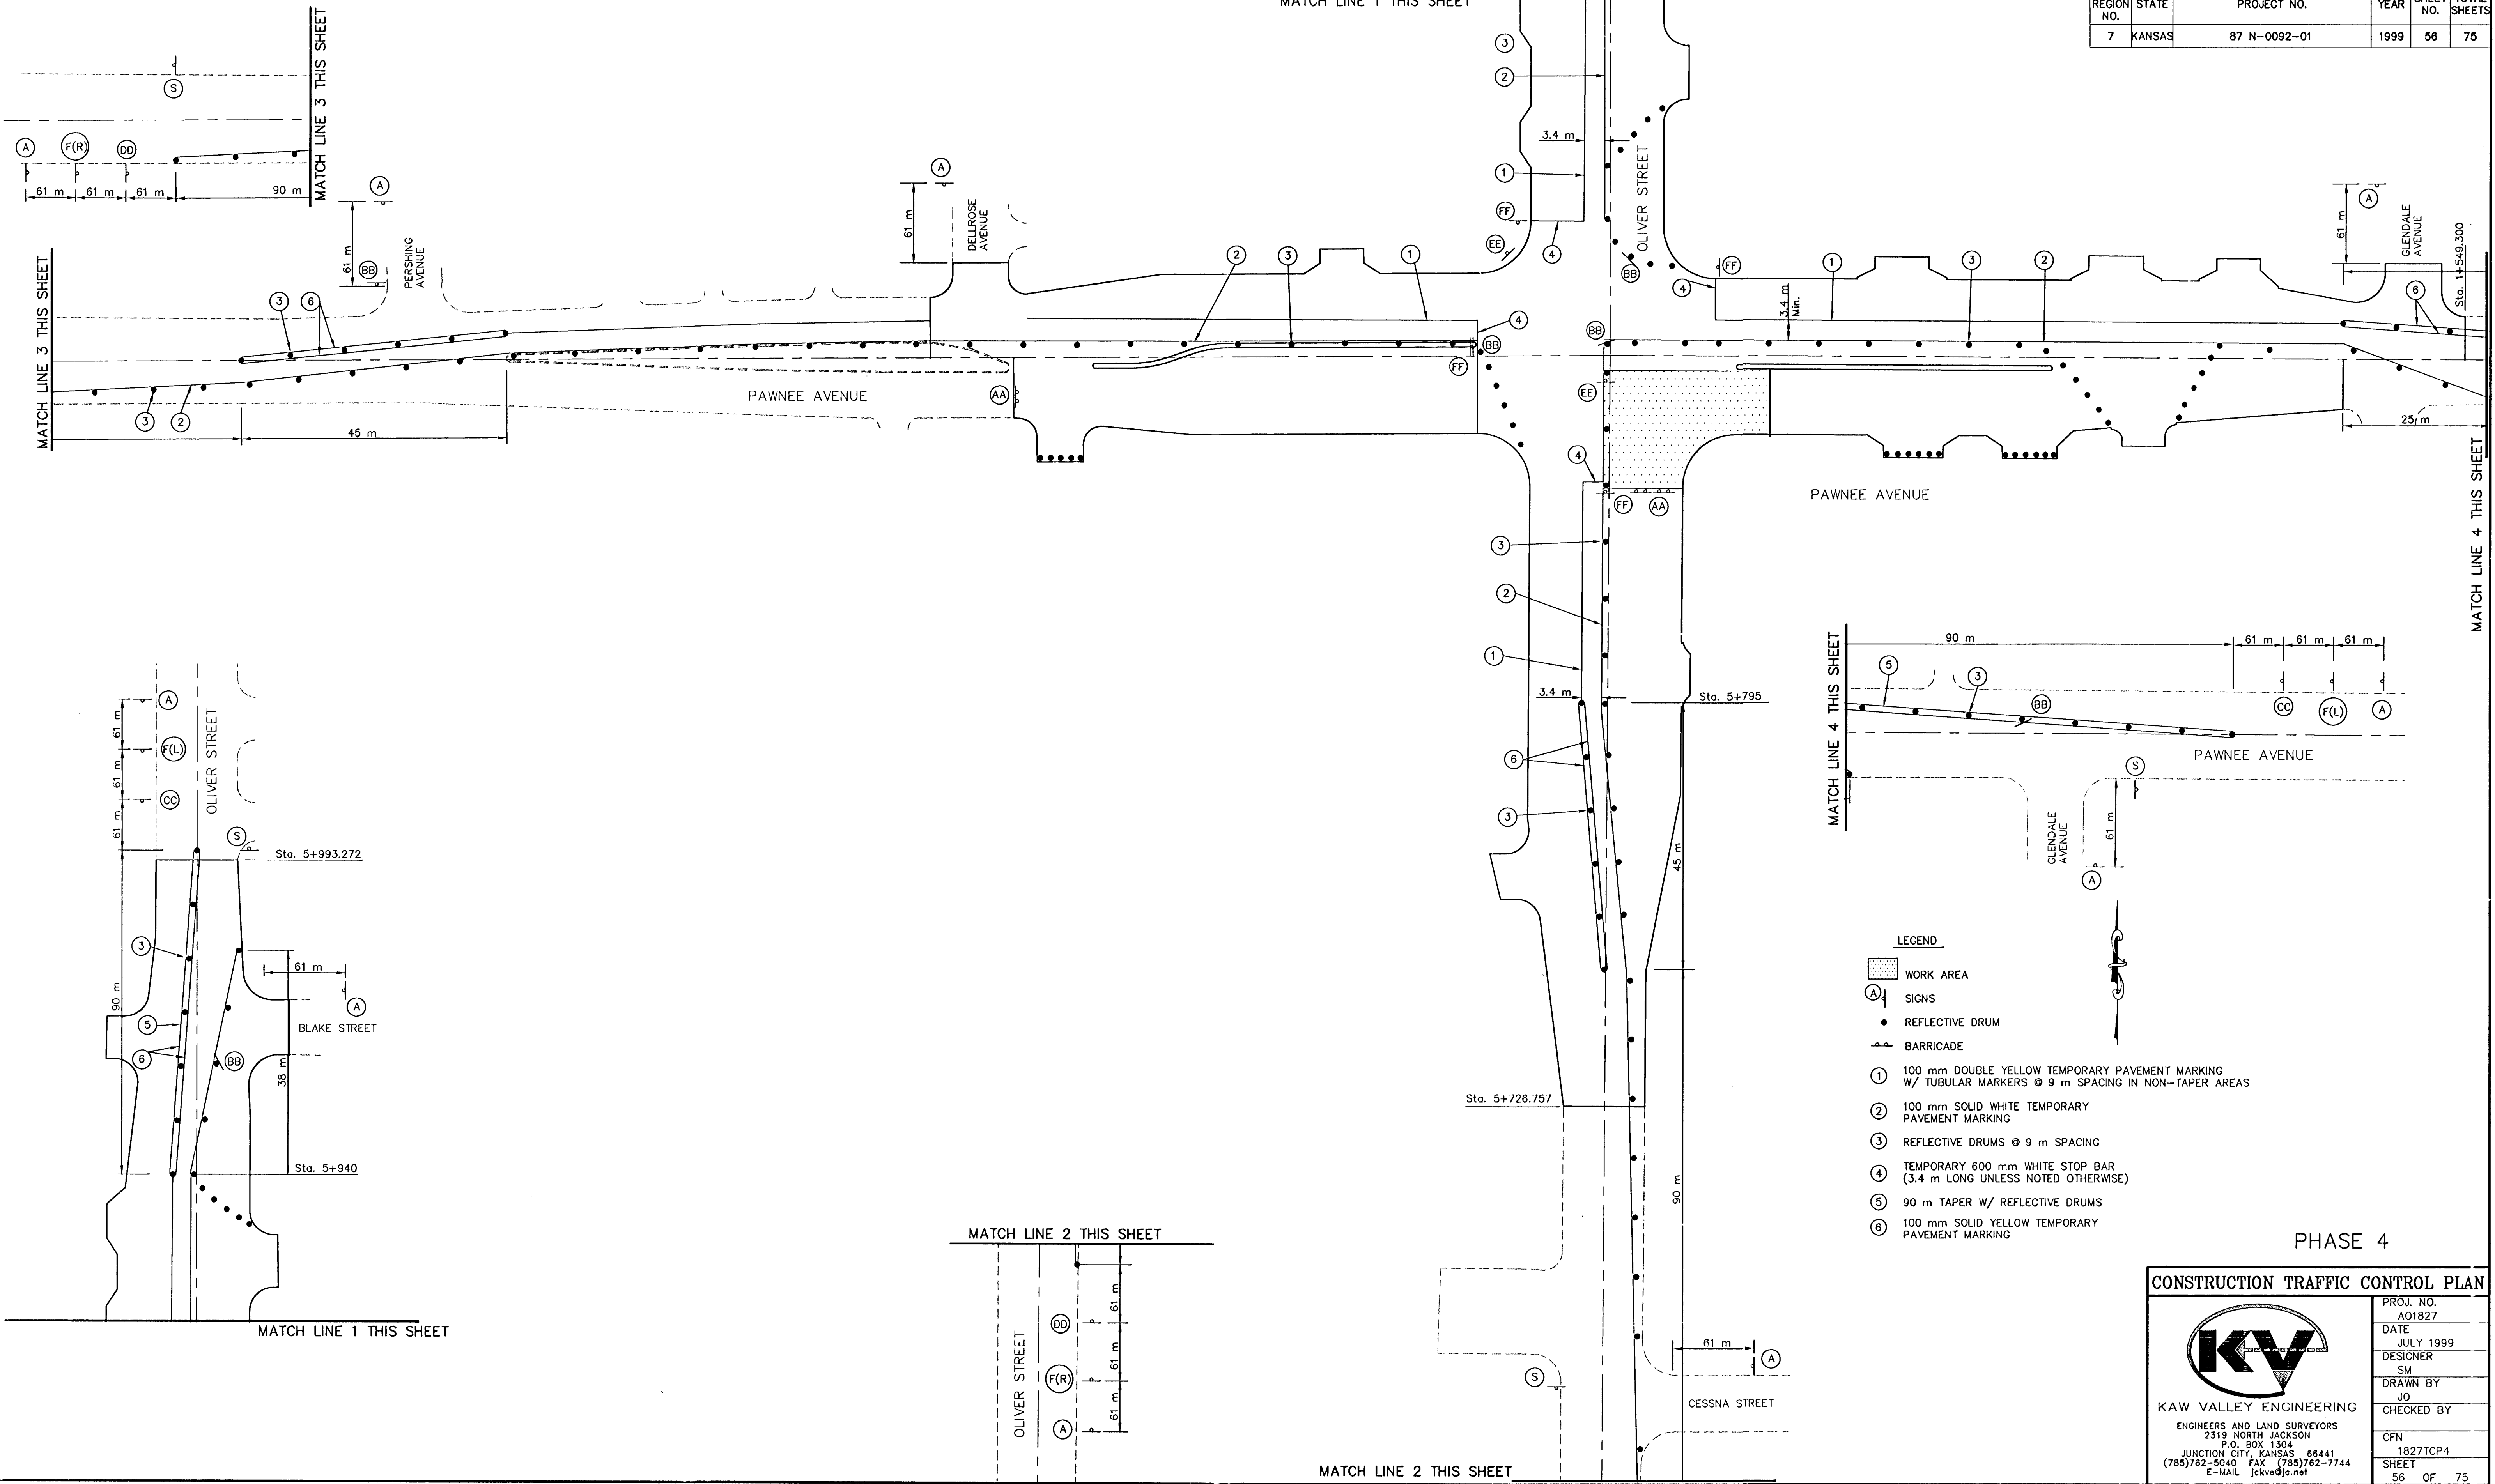

- LEGEND**
- WORK AREA
  - SIGNS
  - REFLECTIVE DRUM
  - BARRICADE
  - 100 mm DOUBLE YELLOW TEMPORARY PAVEMENT MARKING W/ TUBULAR MARKERS @ 9 m SPACING IN NON-TAPER AREAS
  - 100 mm SOLID WHITE TEMPORARY PAVEMENT MARKING
  - REFLECTIVE DRUMS @ 9 m SPACING
  - TEMPORARY 600 mm WHITE STOP BAR (3.4 m LONG UNLESS NOTED OTHERWISE)
  - 90 m TAPER W/ REFLECTIVE DRUMS
  - 100 mm SOLID YELLOW TEMPORARY PAVEMENT MARKING

PHASE 4

<b>CONSTRUCTION TRAFFIC CONTROL PLAN</b>	
	PROJ. NO. A01827
	DATE JULY 1999
KAW VALLEY ENGINEERING ENGINEERS AND LAND SURVEYORS 2319 NORTH JACKSON P.O. BOX 1304 JUNCTION CITY, KANSAS 66441 (785)762-5040 FAX (785)762-7744 E-MAIL jckve@kc.net	DESIGNER SM
	DRAWN BY JO
CFN	CHECKED BY
	SHEET 56 OF 75

e:\KMG\1827\1827tcp4.dwg Tue Jan 25 16:27:44 2000 JULIE