


FHWA REGION NO.	STATE	PROJECT NO.	FISCAL YEAR	SHEET NO.	TOTAL SHEETS
7	KANSAS	87N-0094-01	1998	11	202

Scale: 1:200 (Horizontal)
Scale: 1:20 (Vertical)

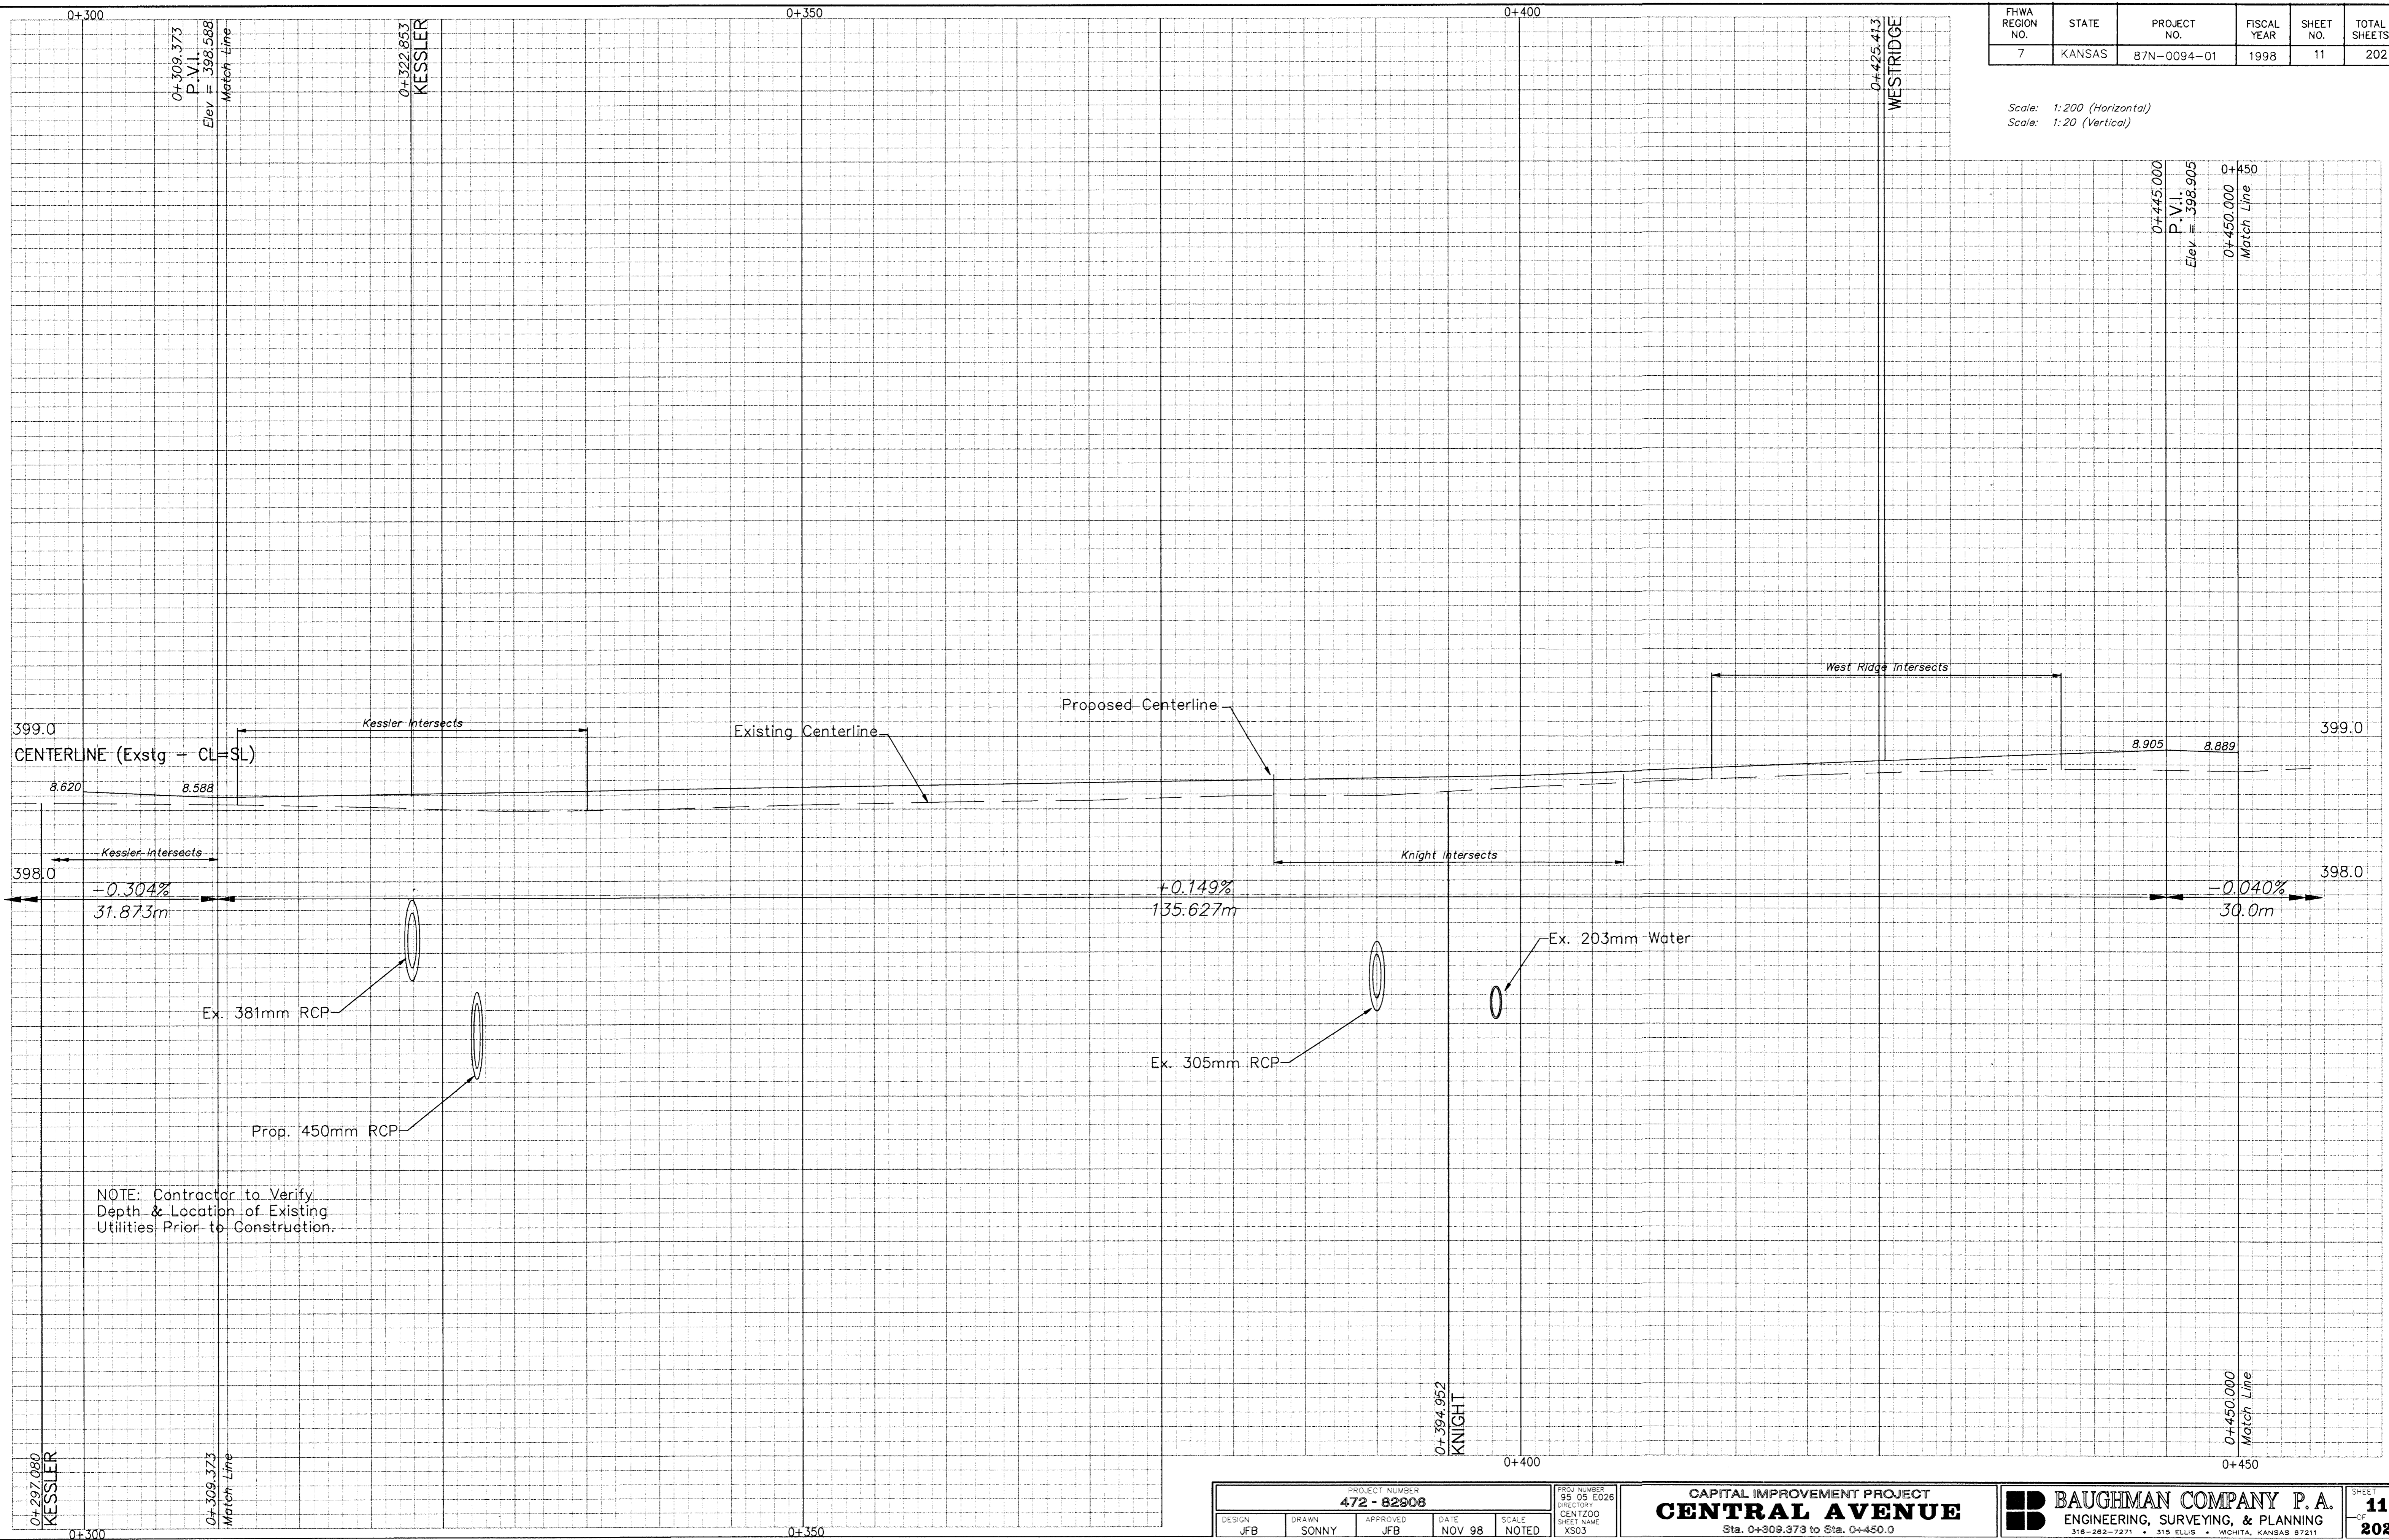

NOTE: Contractor to Verify Depth & Location of Existing Utilities Prior to Construction.

PROJECT NUMBER				
472 - 82908				
DESIGN	DRAWN	APPROVED	DATE	SCALE
JFB	SONNY	JFB	NOV 98	NOTED

DRAW NUMBER	
95 05 E026	DIRECTOR
	CENTIZZO
	SHEET NAME
	XS03

CAPITAL IMPROVEMENT PROJECT
CENTRAL AVENUE
Sta. 0+309.373 to Sta. 0+450.0

BAUGHMAN COMPANY P.A.
ENGINEERING, SURVEYING, & PLANNING
316-282-7271 • 315 ELLIS • WICHITA, KANSAS 67211