


BM #5 - City Disc Located @ 9.14m South and 12.8m East of
the Centerline of both Sheridan and Central.
Elev. = 399.024 SI Units (1309.08 MSL Datum)

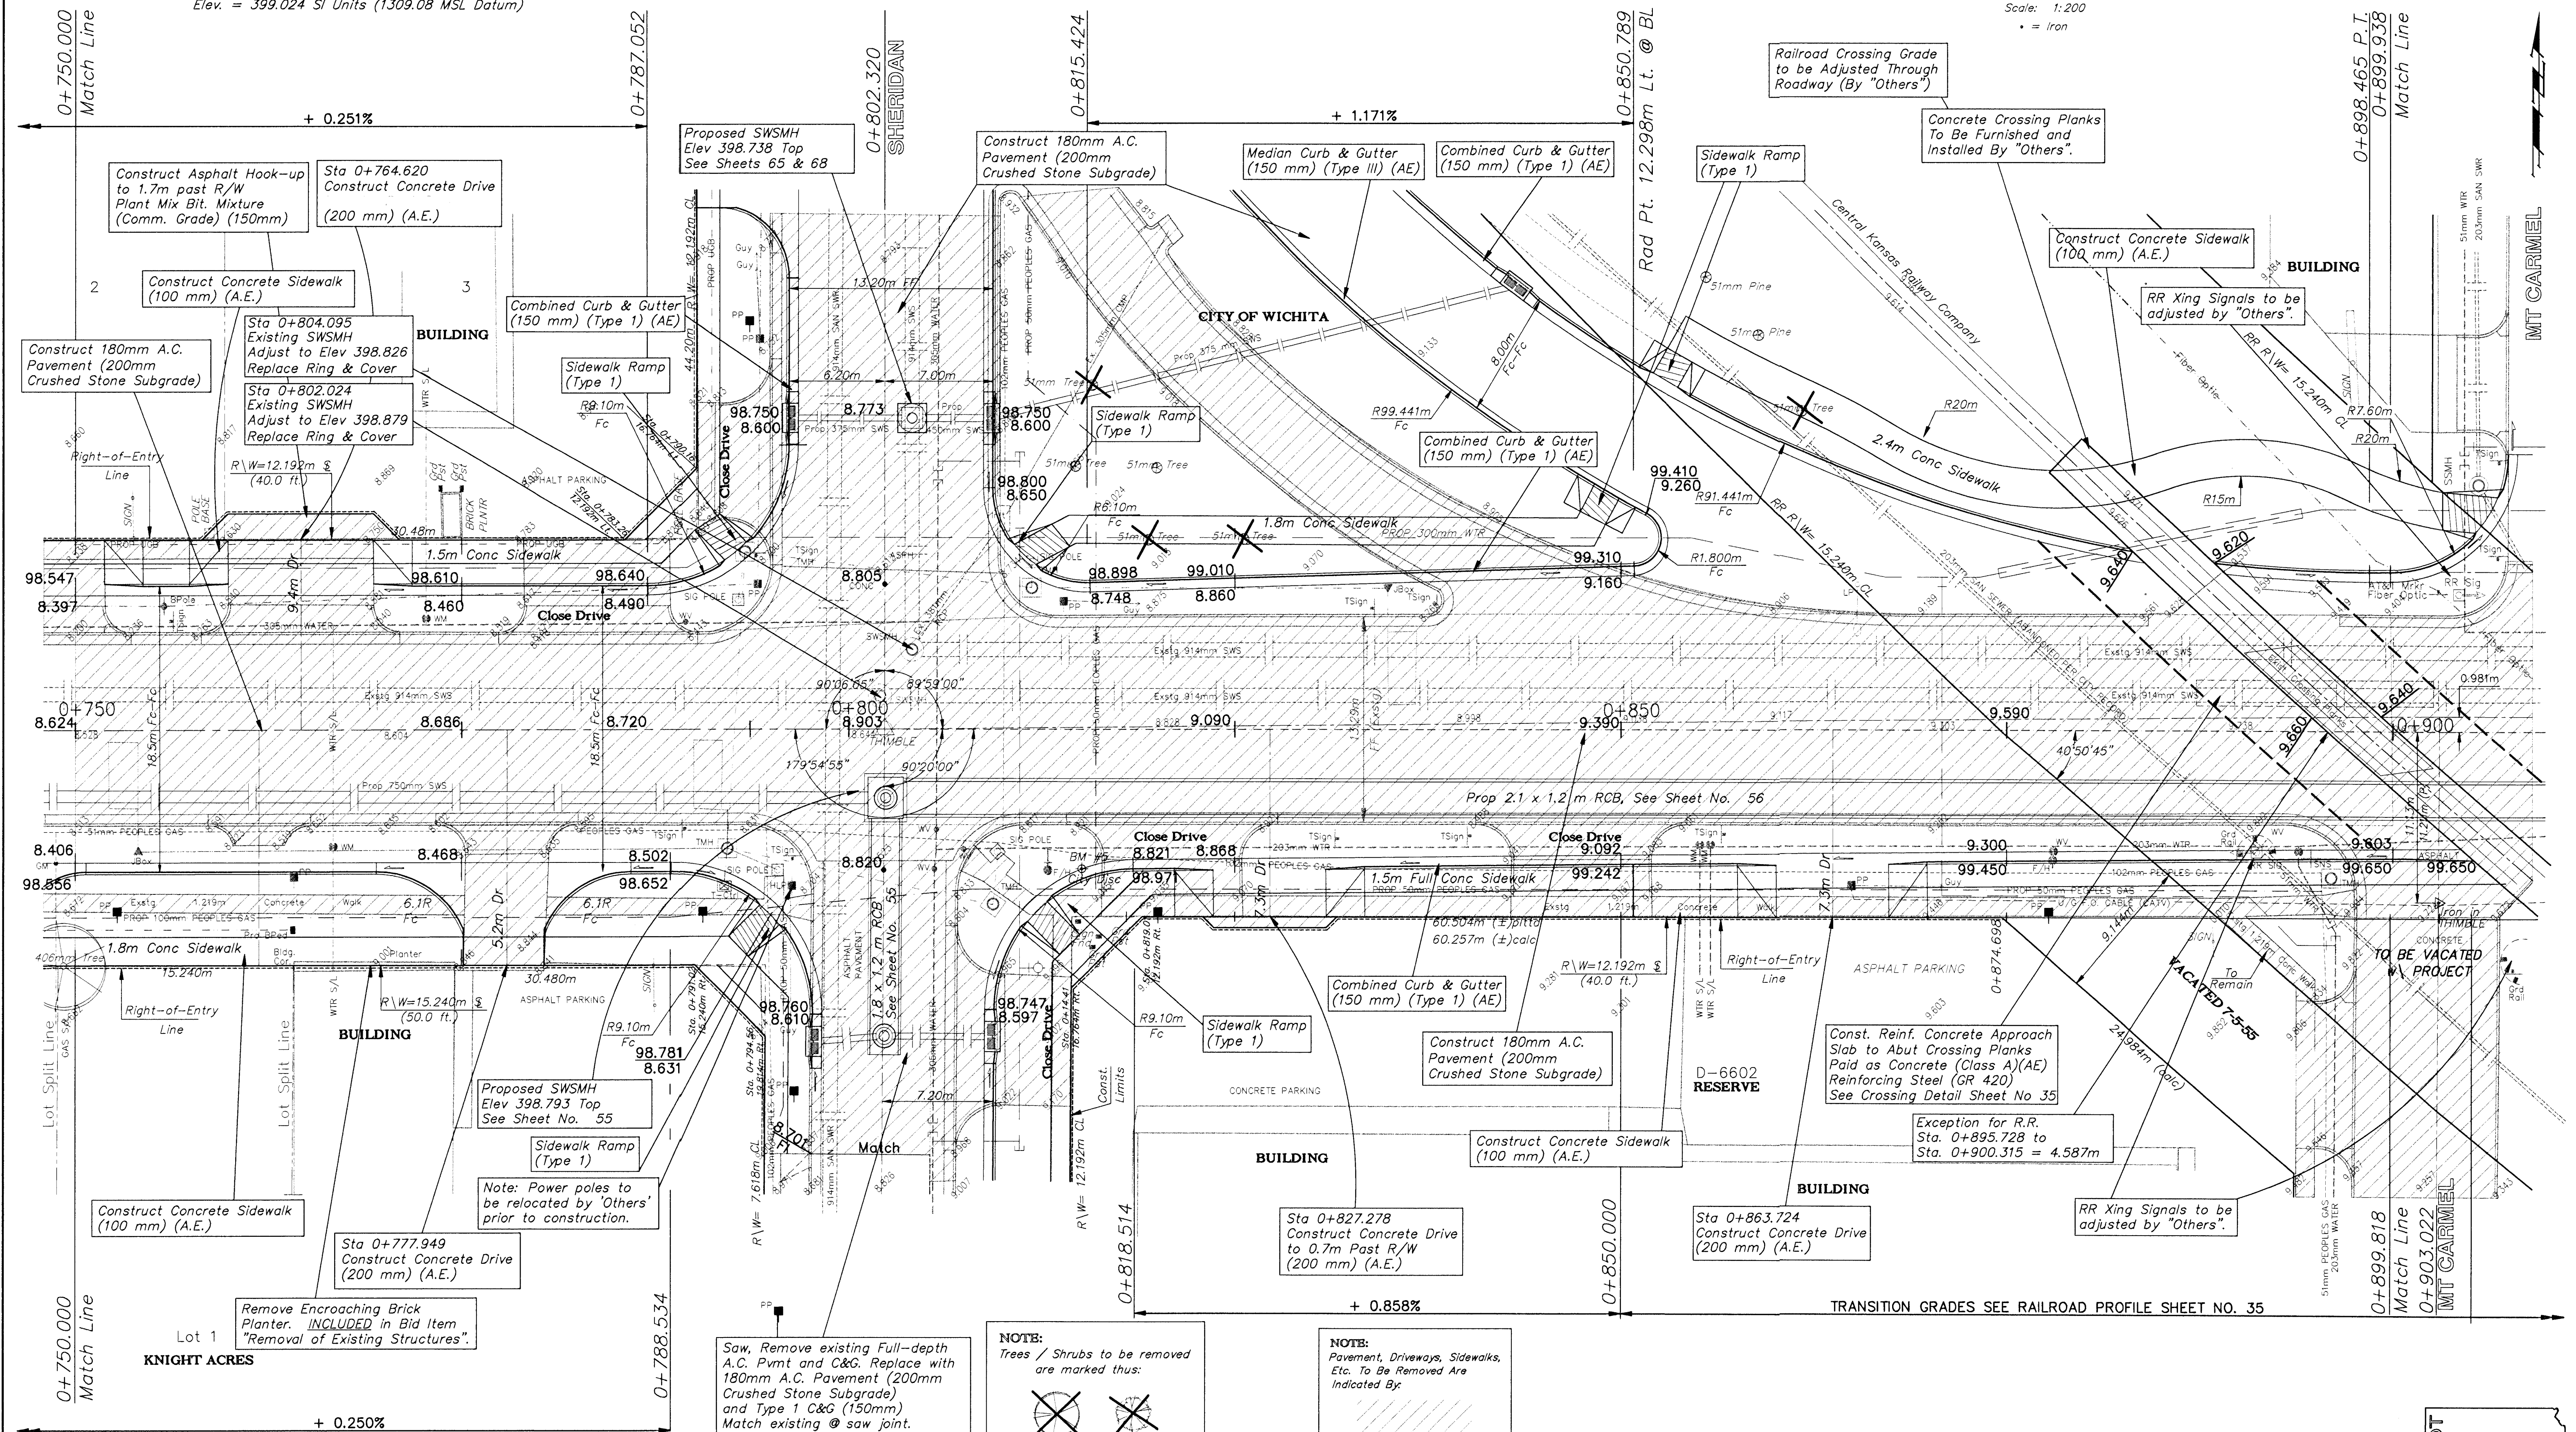

FHWA REGION NO.	STATE	PROJECT NO.	FISCAL YEAR	SHEET NO.	TOTAL SHEETS
7	KANSAS	87N-0094-01	1998	16	202



NOTE:
Trees / Shrubs to be removed
are marked thus:

NOTE:
Pavement, Driveways, Sidewalks,
Etc. To Be Removed Are
Indicated By:

NOTE: Water meters, Gas meters, Utility poles, and Electrical junction pedestals, boxes, etc. are to be REMOVED and RELOCATED as necessary by the respective utility company\owner PRIOR TO CONSTRUCTION of this project.

PROJECT NUMBER 472 - 82906				
DESIGN STAFF	DRAWN SONNY	APPROVED JFB	DATE NOV 98	SCALE NOTED

PROJ NUMBER	95 05 E026
DIRECTORY	CENTZOO
SHEET NAME	PAV06

CAPITAL IMPROVEMENT PROJECT
CENTRAL AVENUE
Sta 0+750.000 to Sta 0+899.818

BAUGHMAN COMPANY P.A.
ENGINEERING, SURVEYING, & PLANNING
316-262-7271 • 315 ELLIS • WICHITA, KANSAS 67211