


FHWA REGION NO.	STATE	PROJECT NO.	FISCAL YEAR	SHEET NO.	TOTAL SHEETS
7	KANSAS	87N-0094-01	1998	23	202

Scale: 1:200 (Horizontal)
Scale: 1:20 (Vertical)

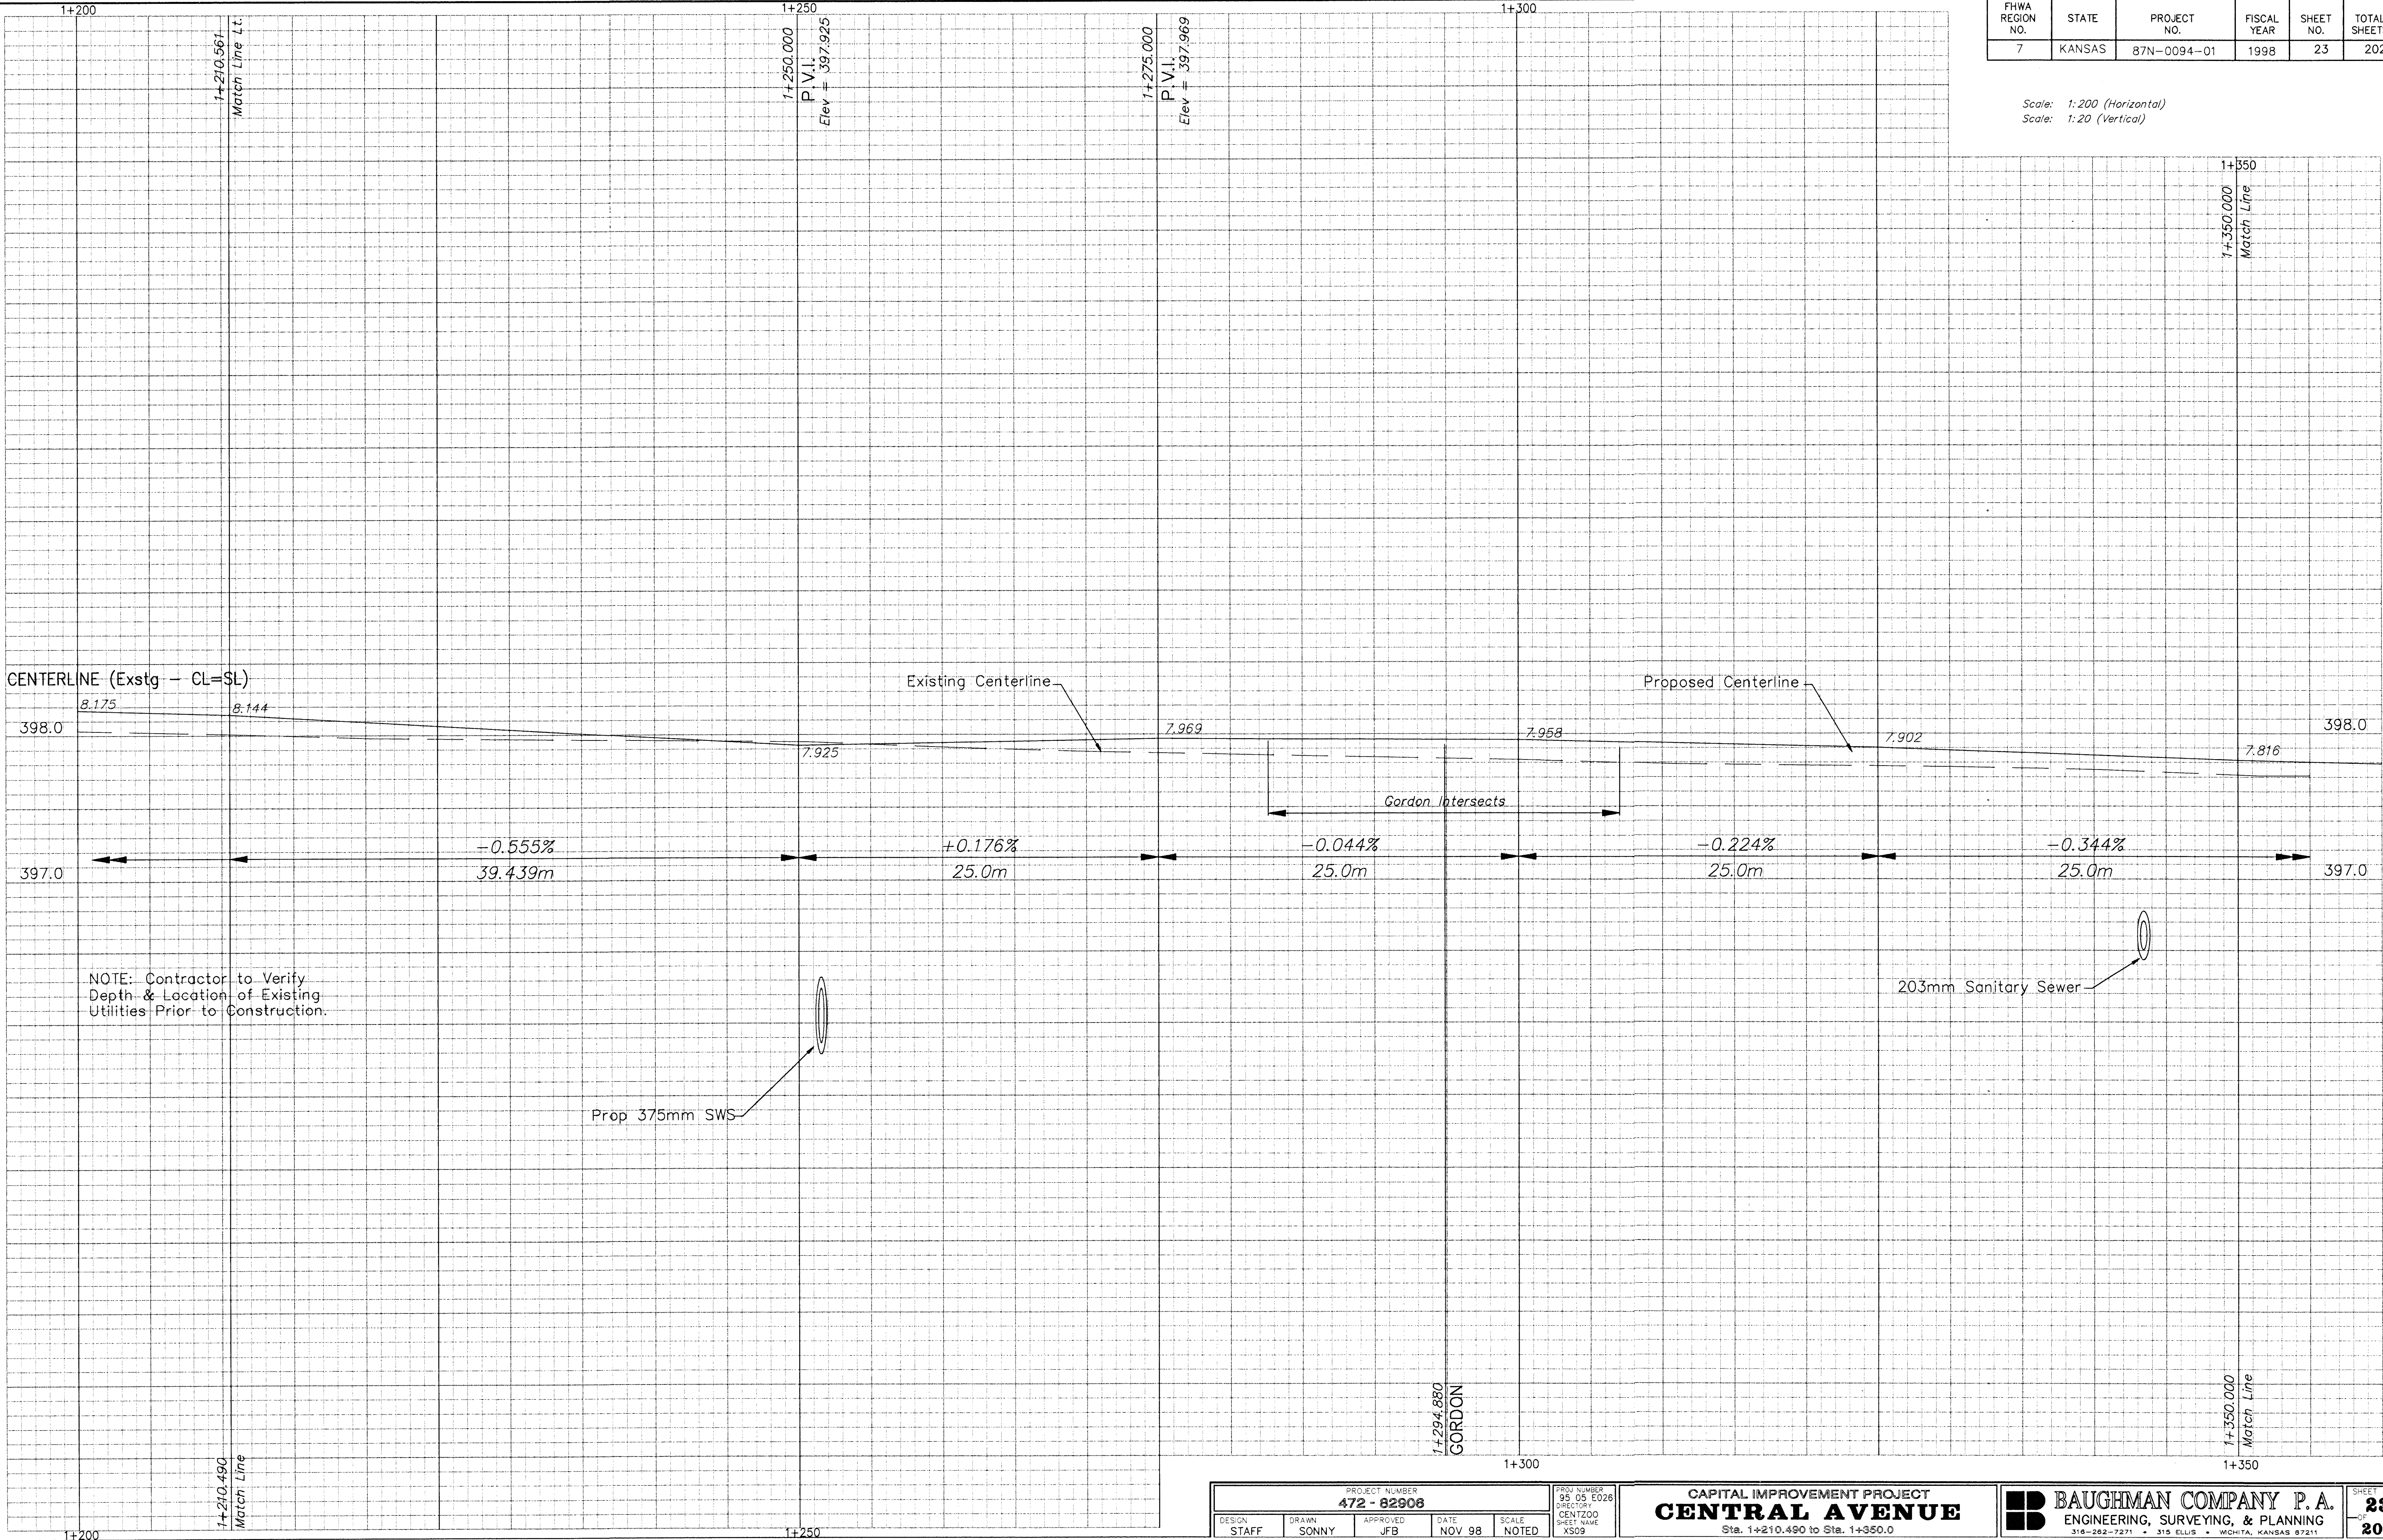

NOTE: Contractor to Verify
Depth & Location of Existing
Utilities Prior to Construction.

PROJECT NUMBER 472 - 82908			
DESIGN STAFF	DRAWN SONNY	APPROVED JFB	DATE NOV 98
SCALE NOTED			

PROJ NUMBER 95 05 E028 DIRECTOR CENTZOO SHEET NAME XS09
--

CAPITAL IMPROVEMENT PROJECT
CENTRAL AVENUE
Sta. 1+210.490 to Sta. 1+350.0

BAUGHMAN COMPANY P.A.
ENGINEERING, SURVEYING, & PLANNING
318-282-7271 • 315 ELLIS • WICHITA, KANSAS 67211